


8 Park Avenue

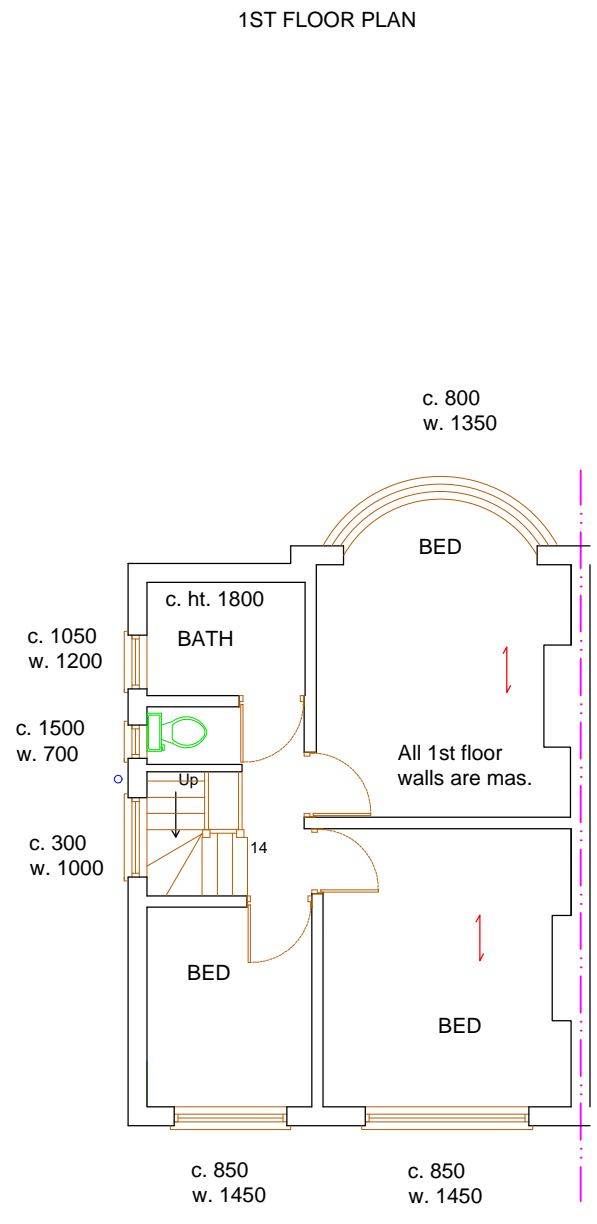

B.Sc.M.Sc.
MRICS MIFireE

Chartered Building Surveyor, Architectural Services,
Fire Safety Consultant, Planning & Development
Consultant

Phone: 020 8230 4636
email: info@john-molloy.co.uk



8a PARK AVENUE., HOUNSLOW, TW3 2LZ

CLIENT: MR ADAM GIBBENS

SURVEY DATE: 26/03/21 ISSUE DATE: 23/04/21	
PROJECT: LOFT CONVERSION	DRAWN BY: CG
DRAWING TITLE: EXISTING FLOOR PLANS	REVISION: DATE:
<input type="checkbox"/> Full planning <input type="checkbox"/> Prior Approval <input checked="" type="checkbox"/> Permitted Development	<input type="checkbox"/> Building Control <input type="checkbox"/> Draft <input type="checkbox"/> Other
SCALE: 1:100 / A3	
DWG NO: 01	

Subsoils to area are predominantly gravel, not affected by tree roots.

Verify all dimensions on site before commencing any work or shop drawings. Allow 50mm for tolerance to all dimensions.

