
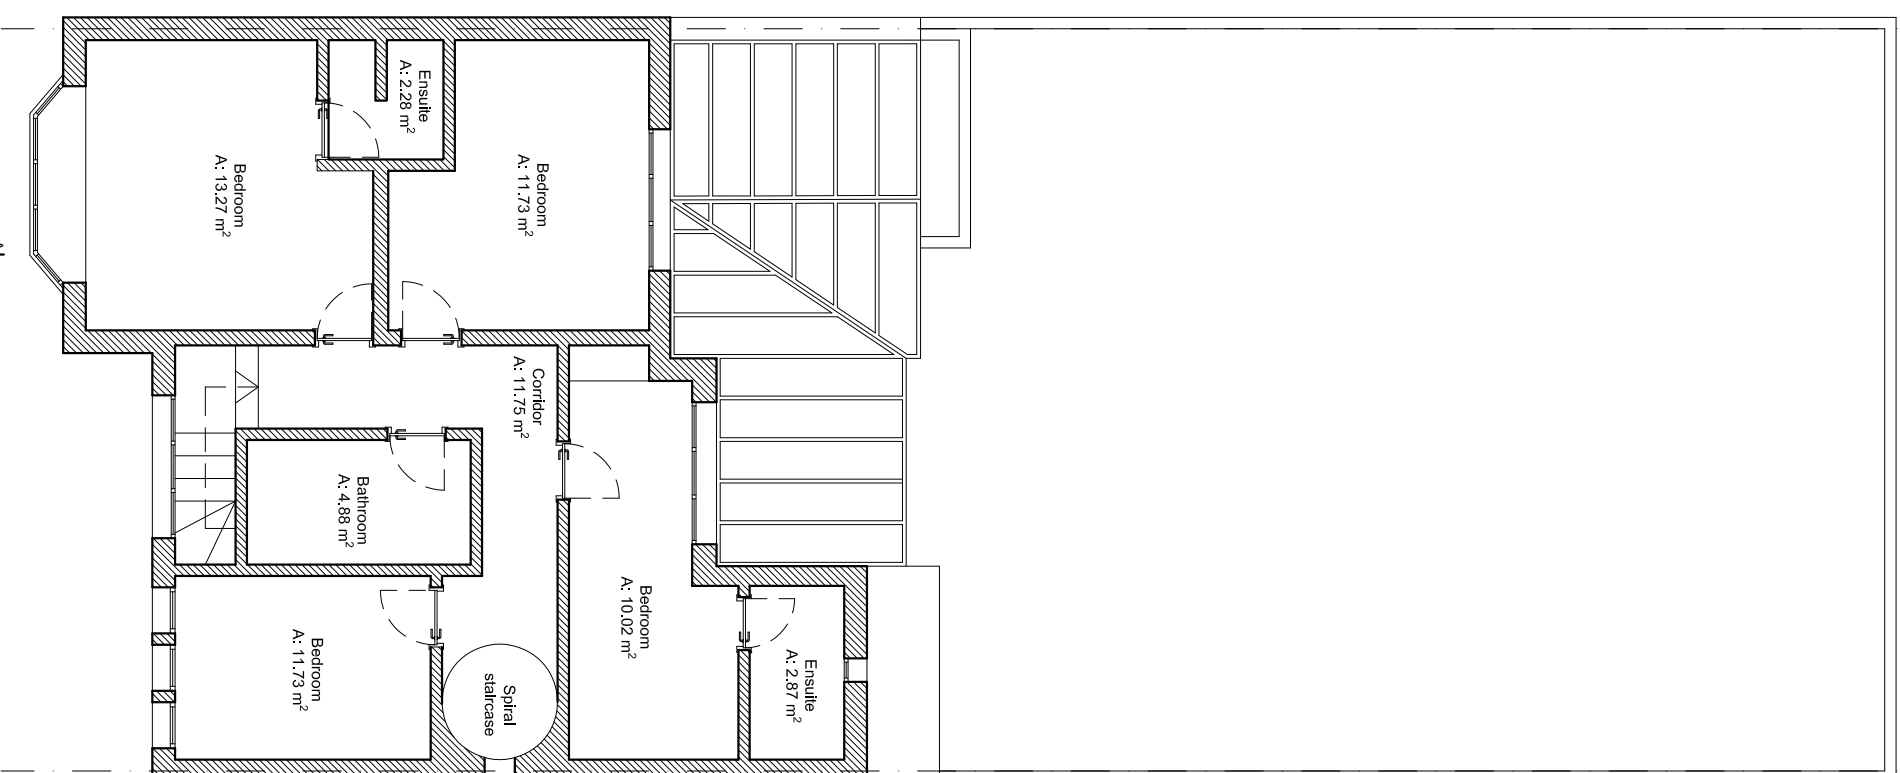


11

11

Garden  
A: 123.14 m<sup>2</sup>

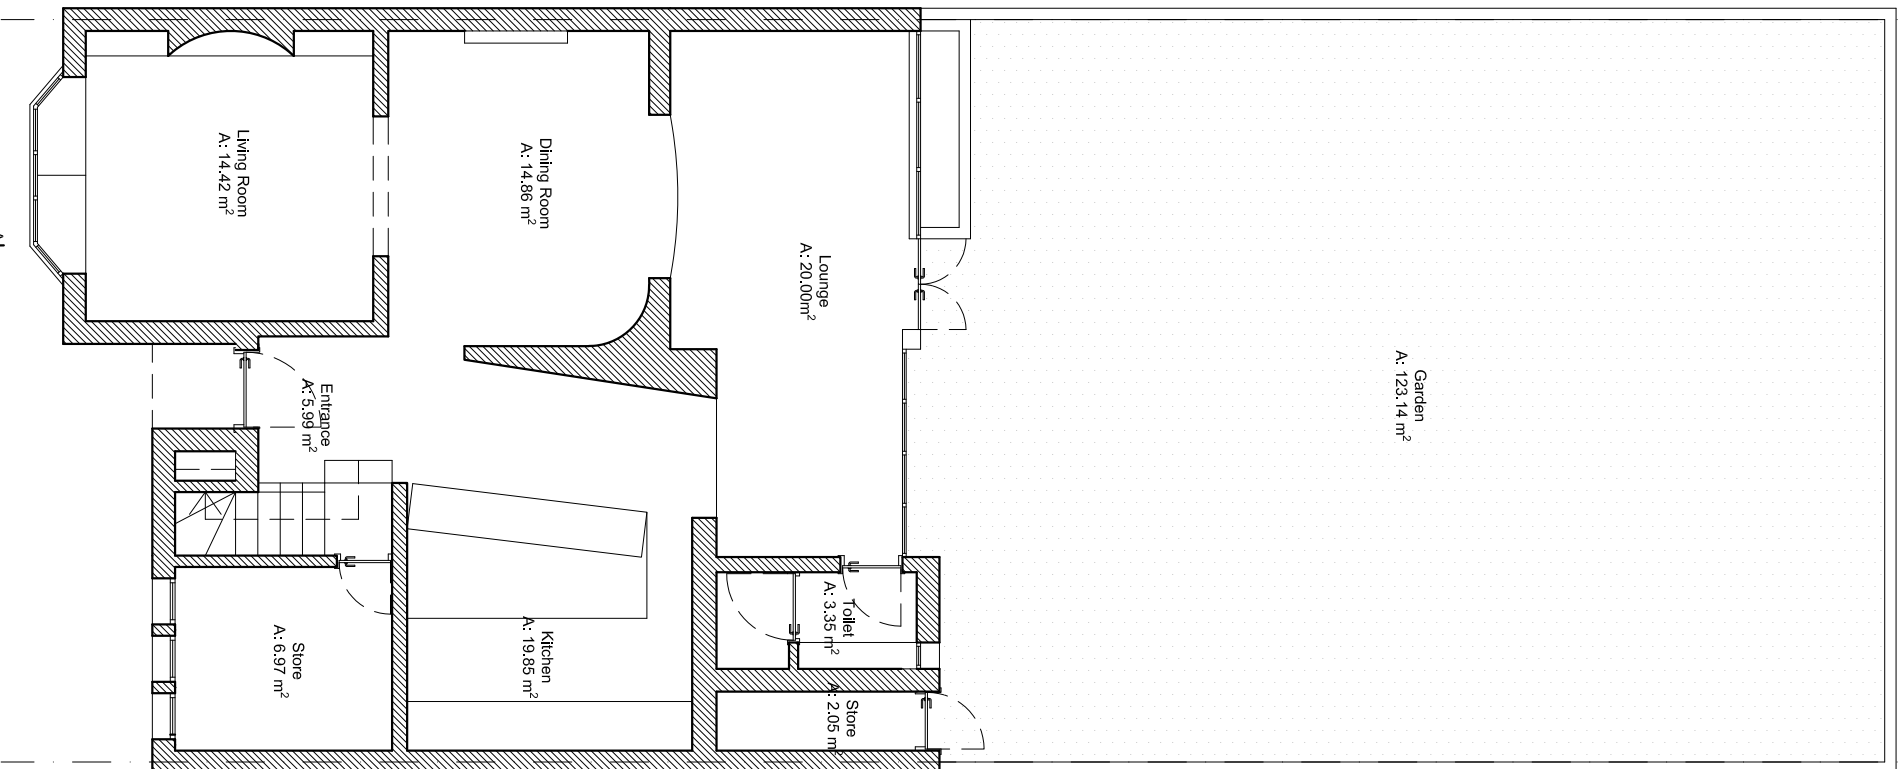


Contact:  
Sani Aurora  
saurora@gmail.com  
0044 779 527216

NOTES:  
THE CONTRACTORS ARE TO CHECK ALL DIMENSIONS, DRAIN RUNS AND GENERAL CONDITIONS ON SITE BEFORE WORKS COMMENCE AND INFORM SANI AURORA IMMEDIATELY UPON DISCOVERY OF ANY ERRORS, OMISSIONS OR DISCREPANCIES. ALL WORKS ARE TO BE IN ACCORDANCE WITH THE BUILDING REGULATIONS, CODE OF PRACTICE AND LOCAL AUTHORITY REQUIREMENTS. DO NOT SCALE FROM THIS DRAWING WITHOUT FIRST OBTAINING WRITTEN AUTHORIZATION FROM SANI AURORA. ALL PLANS INCLUDING THE PRINTED NOTES ARE COPYRIGHT AND REPRODUCTION IN WHOLE OR PART IS NOT PERMITTED WITHOUT PRIOR CONSENT OF SANI AURORA IN WRITING.

**DRAWING STATUS**

- PRELIMINARY  TENDER
- PLANNING  BILLS OF QUANTITIES
- BUILDING REGULATIONS  CONSTRUCTION
- COMMENTS/APPROVAL  AS BUILT

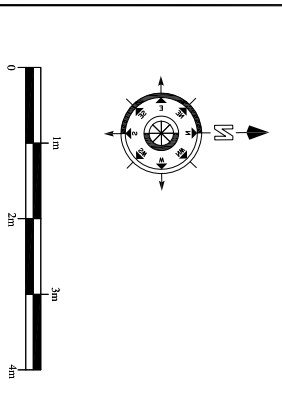

REF. NO.	REVISION
20190202-PL01	R00

PROJECT  
**463 UPPER RICHMOND ROAD WEST RICHMOND, London SW147PU**

TITLE  
**Existing Ground Floor Plan  
Existing First Floor Plan**

SCALE	DRAWN BY	DATE	CHECKED BY
A3 1:100	A.G.	22/02/19	SANI AURORA
A1 1:50			