




NOTES:
- DO NOT SCALE OFF THIS DRAWING

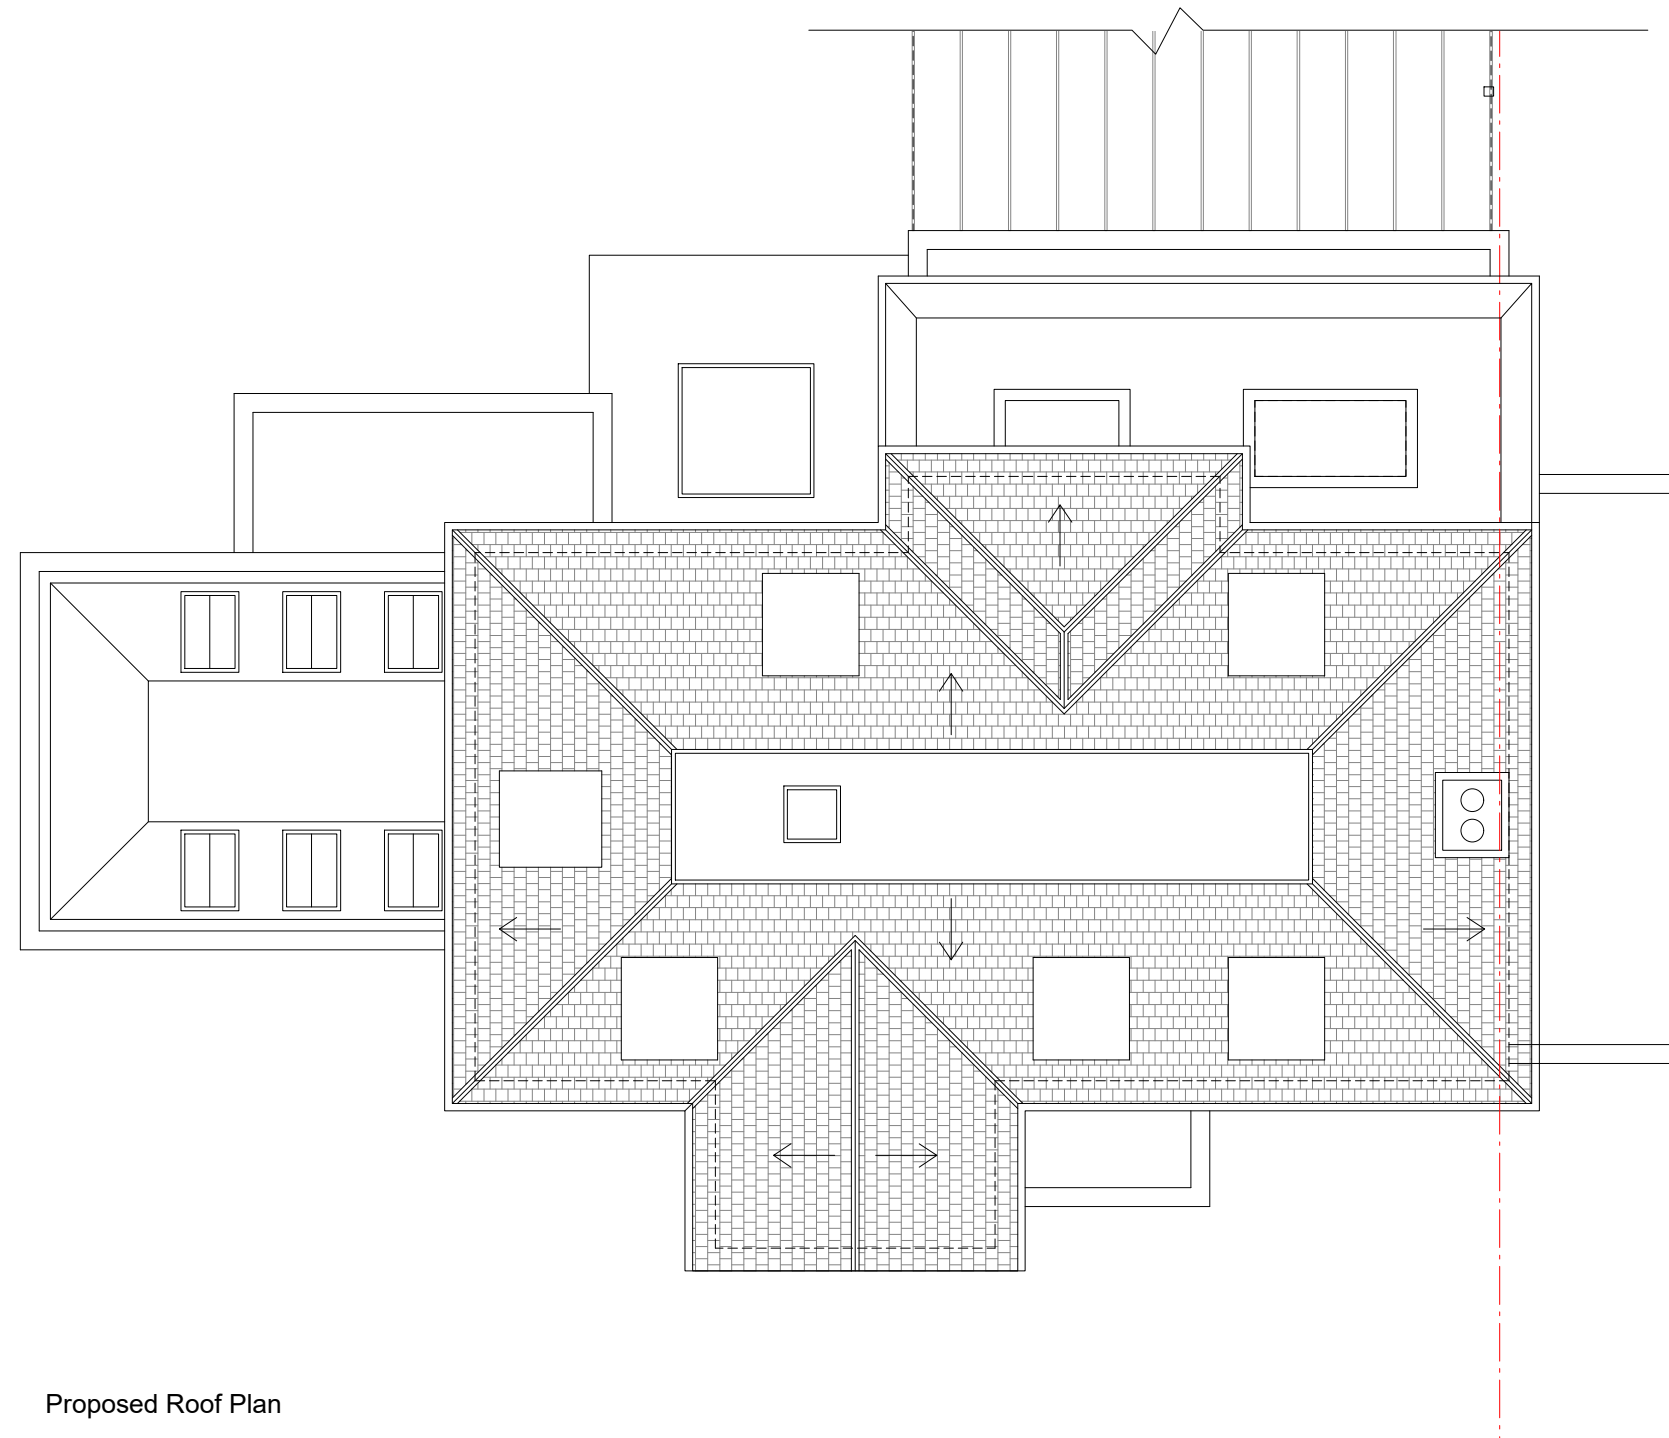

Proposed Roof Plan

- Existing retained
- Existing to be removed
- Proposed

Revisions:
 06.03.20 FIRST ISSUE
 22.09.20 - Rev. A - Drawings issued to planning
 17.03.21 - Rev. B - Revised drawings issued to client for comment

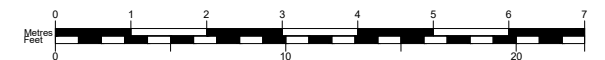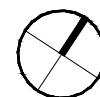

LOCATION 20 Chalmers Way Richmond TW1 1QG		CLIENT Sarah Lancashire		DRAWN BY NA		DRAWING TITLE Proposed roof plan		JOB No 2425		SIZE A3		50°North Architecture Sustainability Design 50degrees.co.uk
JOB DESCRIPTION First floor rear/front facing extension garage conversion, internal alterations and rear facing kitchen extension.		SCALE 1:100 @ A3		STATUS Planning		CHECKED BY TB/LB		DRAWING No 023		REV B		