




Front Elevation



Rear Elevation




Side Elevation

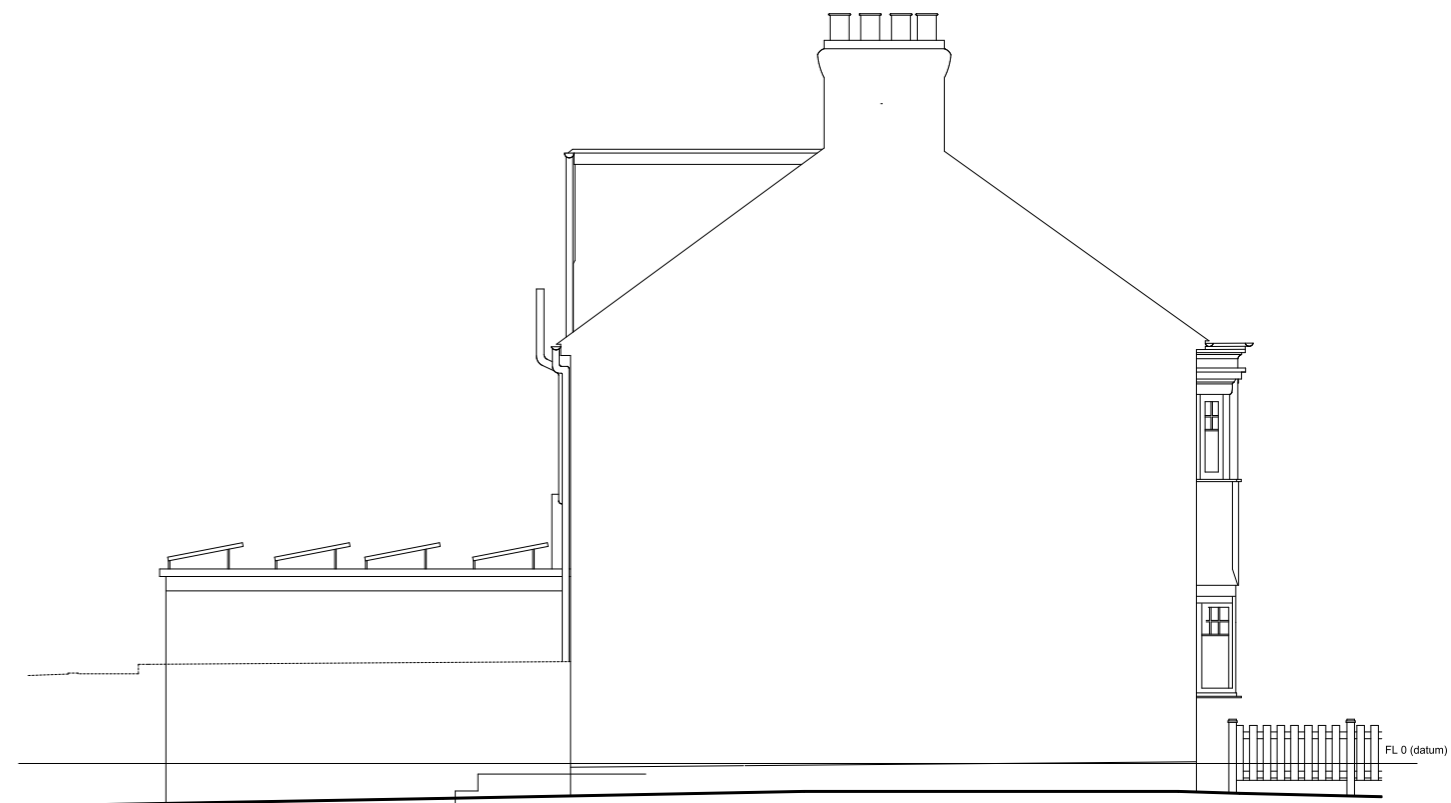

Side Elevation from n.16

NOTES:
 THIS DRAWING IS FOR PLANNING PURPOSES ONLY AND SHOULD NOT BE USED FOR CONSTRUCTION OR FOR MEASURING TO ORDER/ PURCHASE ANY ITEM.
 ALL DIMENSIONS SHOULD BE CHECKED ON SITE CAREFULLY PRIOR TO START ANY BUILDING WORKS.
 DRAWINGS PREPARED BY MDA FOR THIS PROJECT ONLY, NOT TO BE USED FOR ANY OTHER ADDRESS WITHOUT AUTHORISATION/

CH: Ceiling Height (Height above floor level at indicated point)
 TWS: Height from floor level to top of window sill
 WH: Window height from top of sill to window head
 DH: Door height
 (All measurements to be checked on site by contractor before ordering materials)

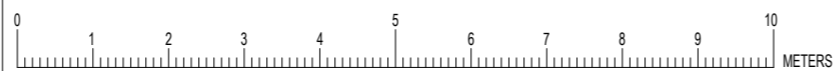

MDA
 T: 0208 9485738
 Richmond TW9 3HP

Address: 14 WEST HALL ROAD, RICHMOND TW9 4EE

Project: Proposed rear side extension

Title: Existing elevations

Date: 02.02.21

Scale: 1: 100@A3

Drawing: 1402