

Disclaimer: Do not scale from this drawing.
Check all dimensions on site before fabrication or setting out. This document is copyright and may not be reproduced without permission of the owner.

Notes:

Rev:	Description:	Date:	Dwn:	Chk:	Iss:
0	Permitted Development Certificate	10.05.21	CF	AJ	AJ
1	Permitted Development License	25.02.21	CF	AJ	AJ


Volume of the main dormer:
 $5.98 \times 3.90 \times 3.40 \times (1/2) = 39.60 \text{ m}^3$

Additional volume of the hip to gable end:
 $2.07 \times 6.49 \times 2.84 \times (1/4) = 9.53 \text{ m}^3$

Total additional volume= 49.13 m³




Proposed Side Elevation

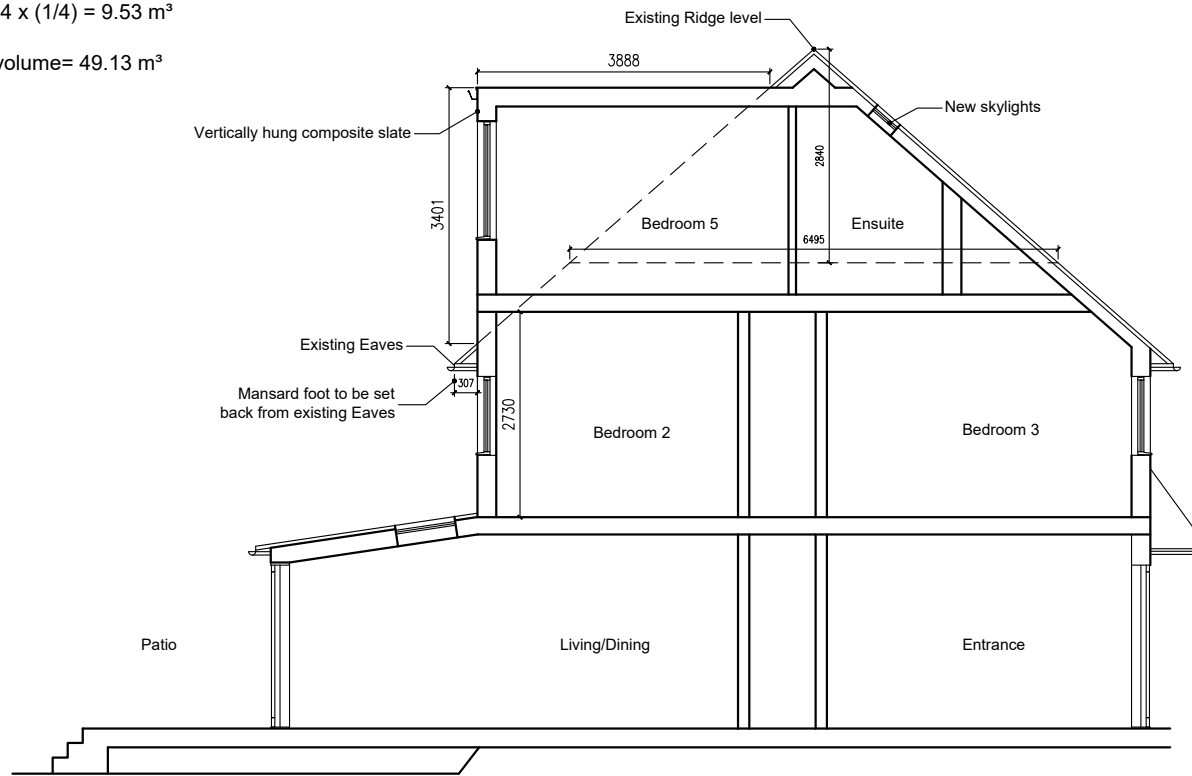


Proposed Section




Proposed Front Elevation

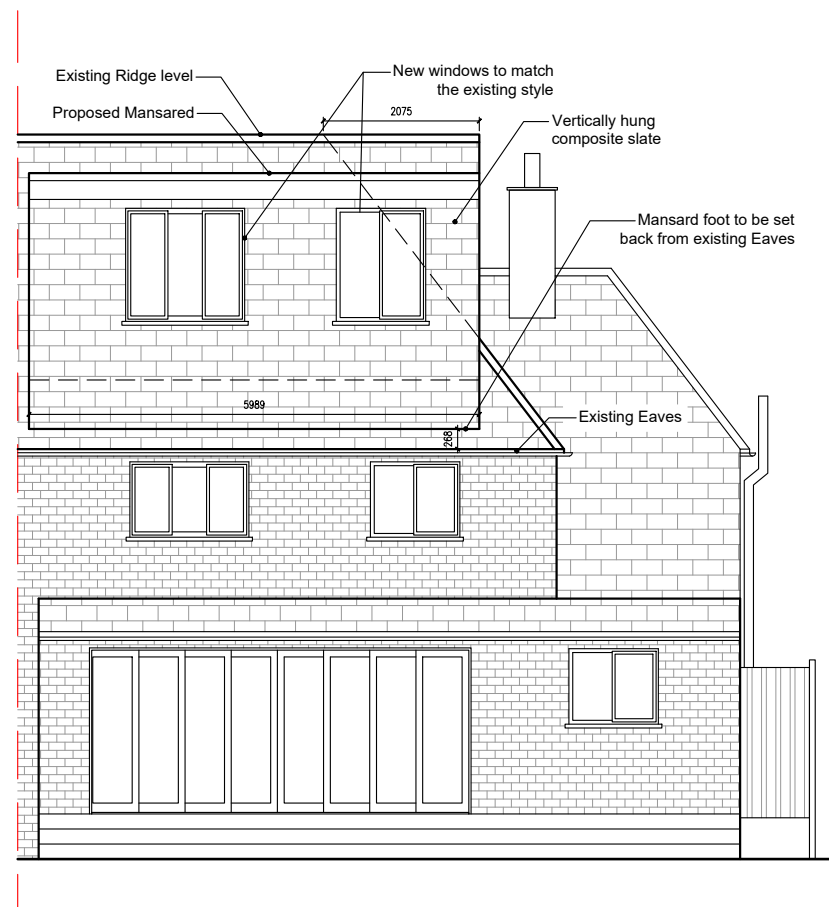

Proposed Rear Elevation

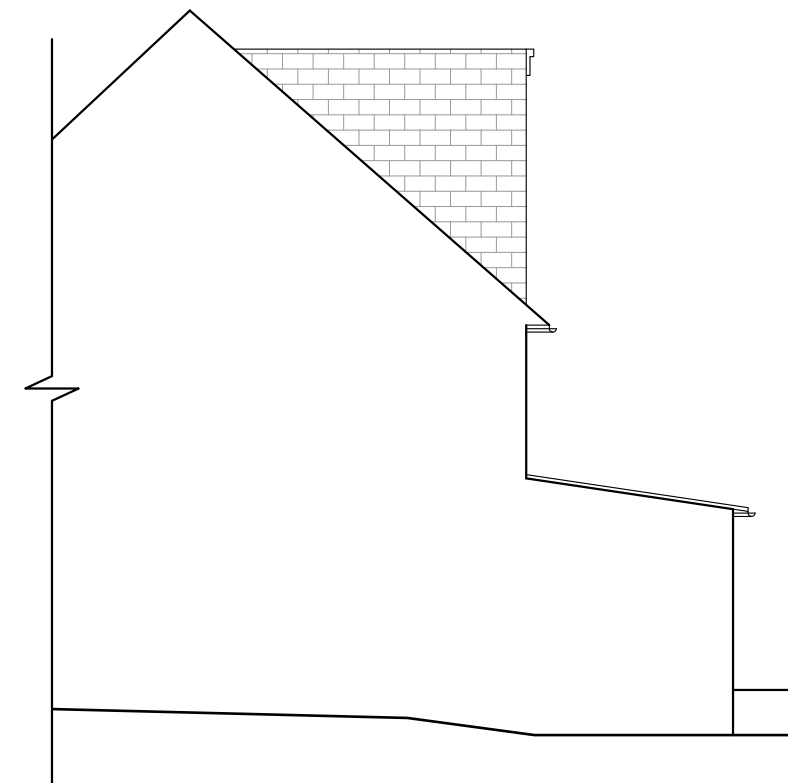

Proposed Side Elevation

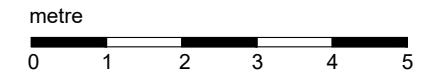

Project: 454 Upper Richmond Road West		
Title: Proposed Elevations		
Client: Amir H Etemad		
Scale: 1:100 @ A3	Rev: 1	Drawing No:
Date: 13.05.21	Drawn: CF	20009-A-05-02

Javiddesign Studio
www.javiddesign.com
info@javiddesign.com