

**SLX 011 LOWER GROUND FLOOR PLAN TO ANNEX AS EXISTING**

Scale: 1:50 at A3 Revision: A Date: 20 July 2016


Project: **Extension and Alterations to 227 Sheen Lane, East Sheen, London SW14 8LE**

Drawing Reference: SLX 011A Lower Ground Floor Plan Annex Existing 160720

Malcolm MacDonald RIBA FRSA  
ARCHITECT AND DESIGN CONSULTANT


e mr.macdonald@mac.com  
w www.mr-macdonald.com  
t 0208 876 7820  
m 07747 863 466



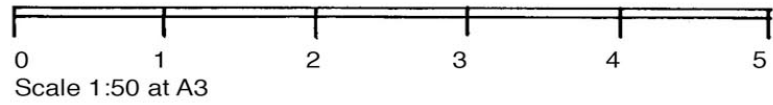

225

227

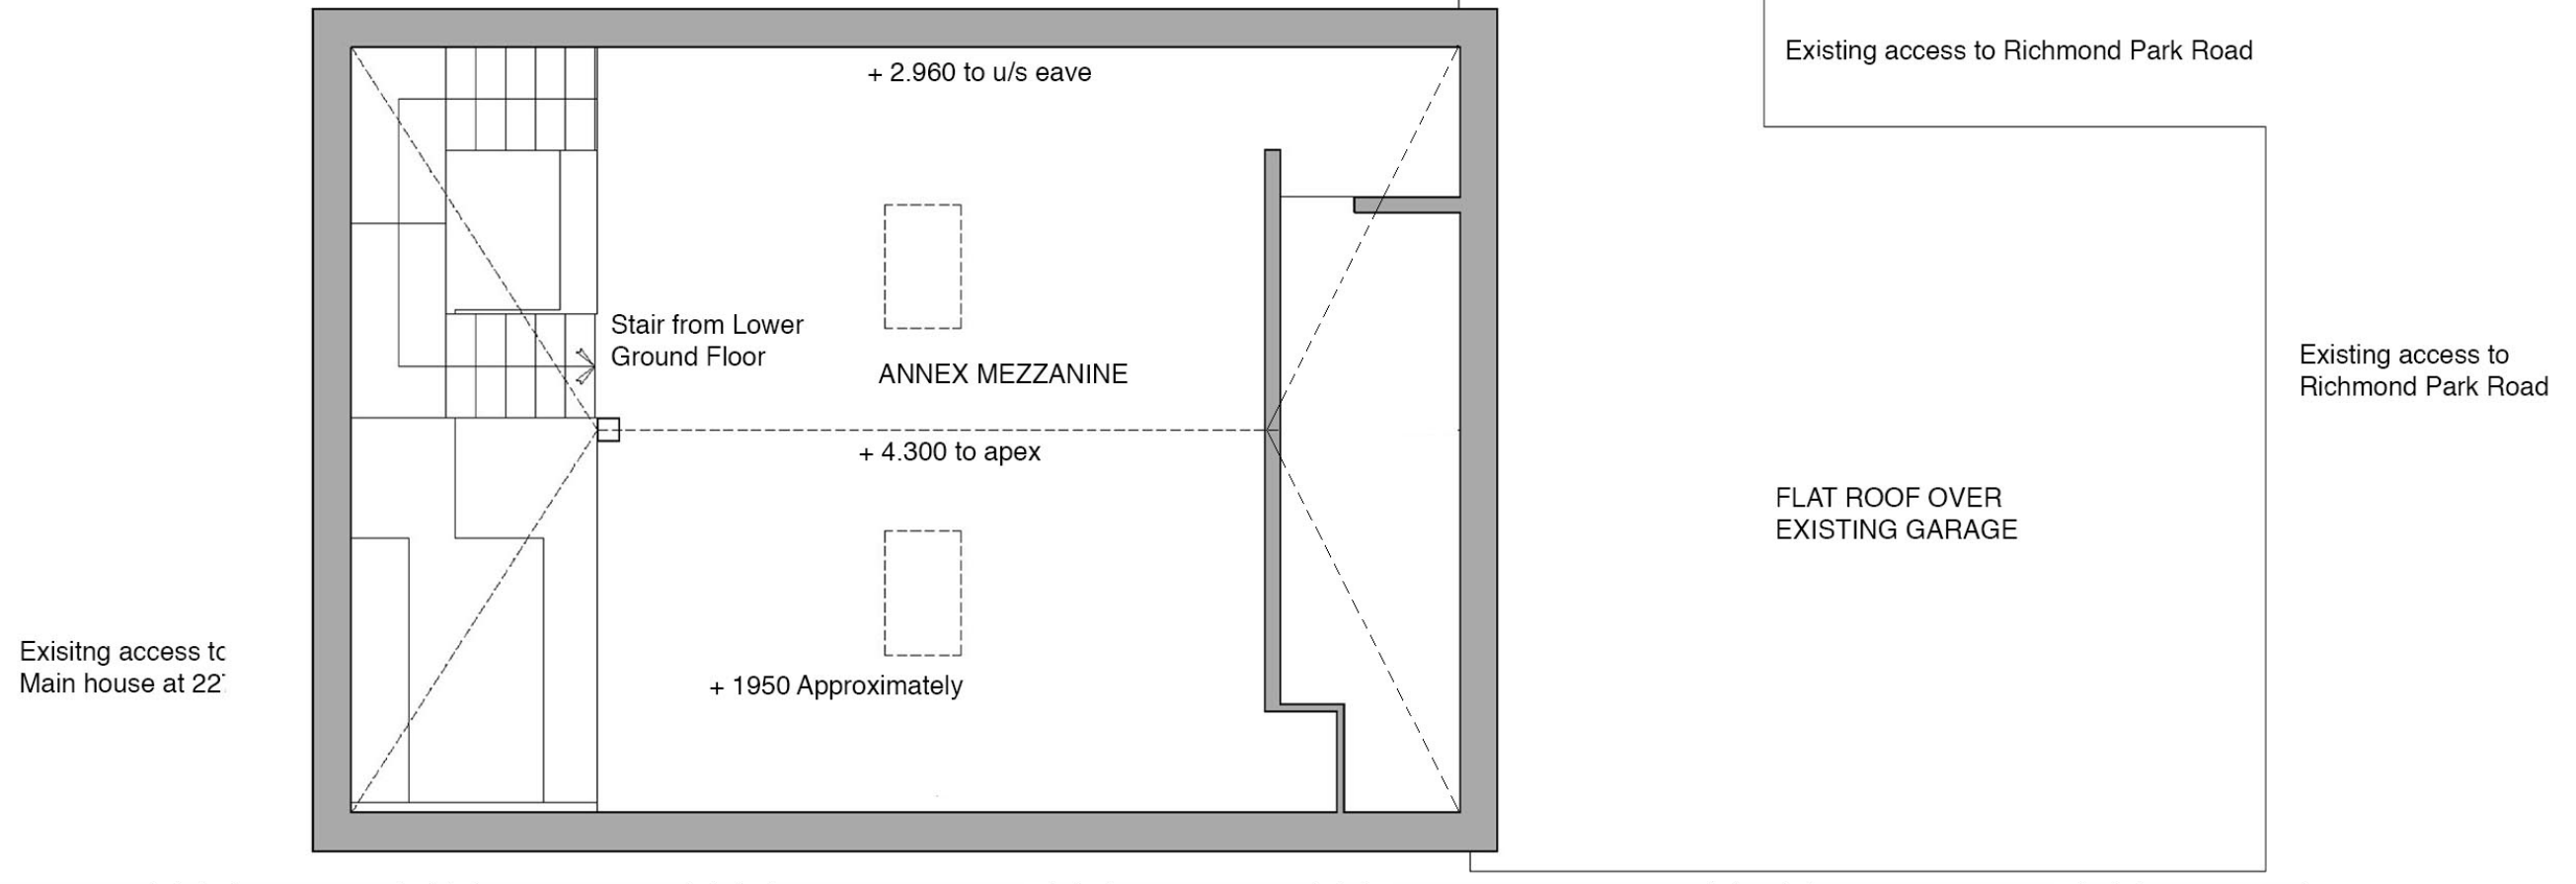

227

229

**SLX 012 MEZZANINE FLOOR PLAN TO ANNEX AS EXISTING**

Scale: 1:50 at A3 Revision: A Date: 20 July 2016


Project: **Extension and Alterations to 227 Sheen Lane, East Sheen, London SW14 8LE**

Drawing Reference: SLX 012 A Mezzanine Floor Plan Annex Existing 160720

Malcolm MacDonald RIBA FRSA  
ARCHITECT AND DESIGN CONSULTANT


e mr.macdonald@mac.com  
w www.mr-macdonald.com  
t 0208 876 7820  
m 07747 863 466



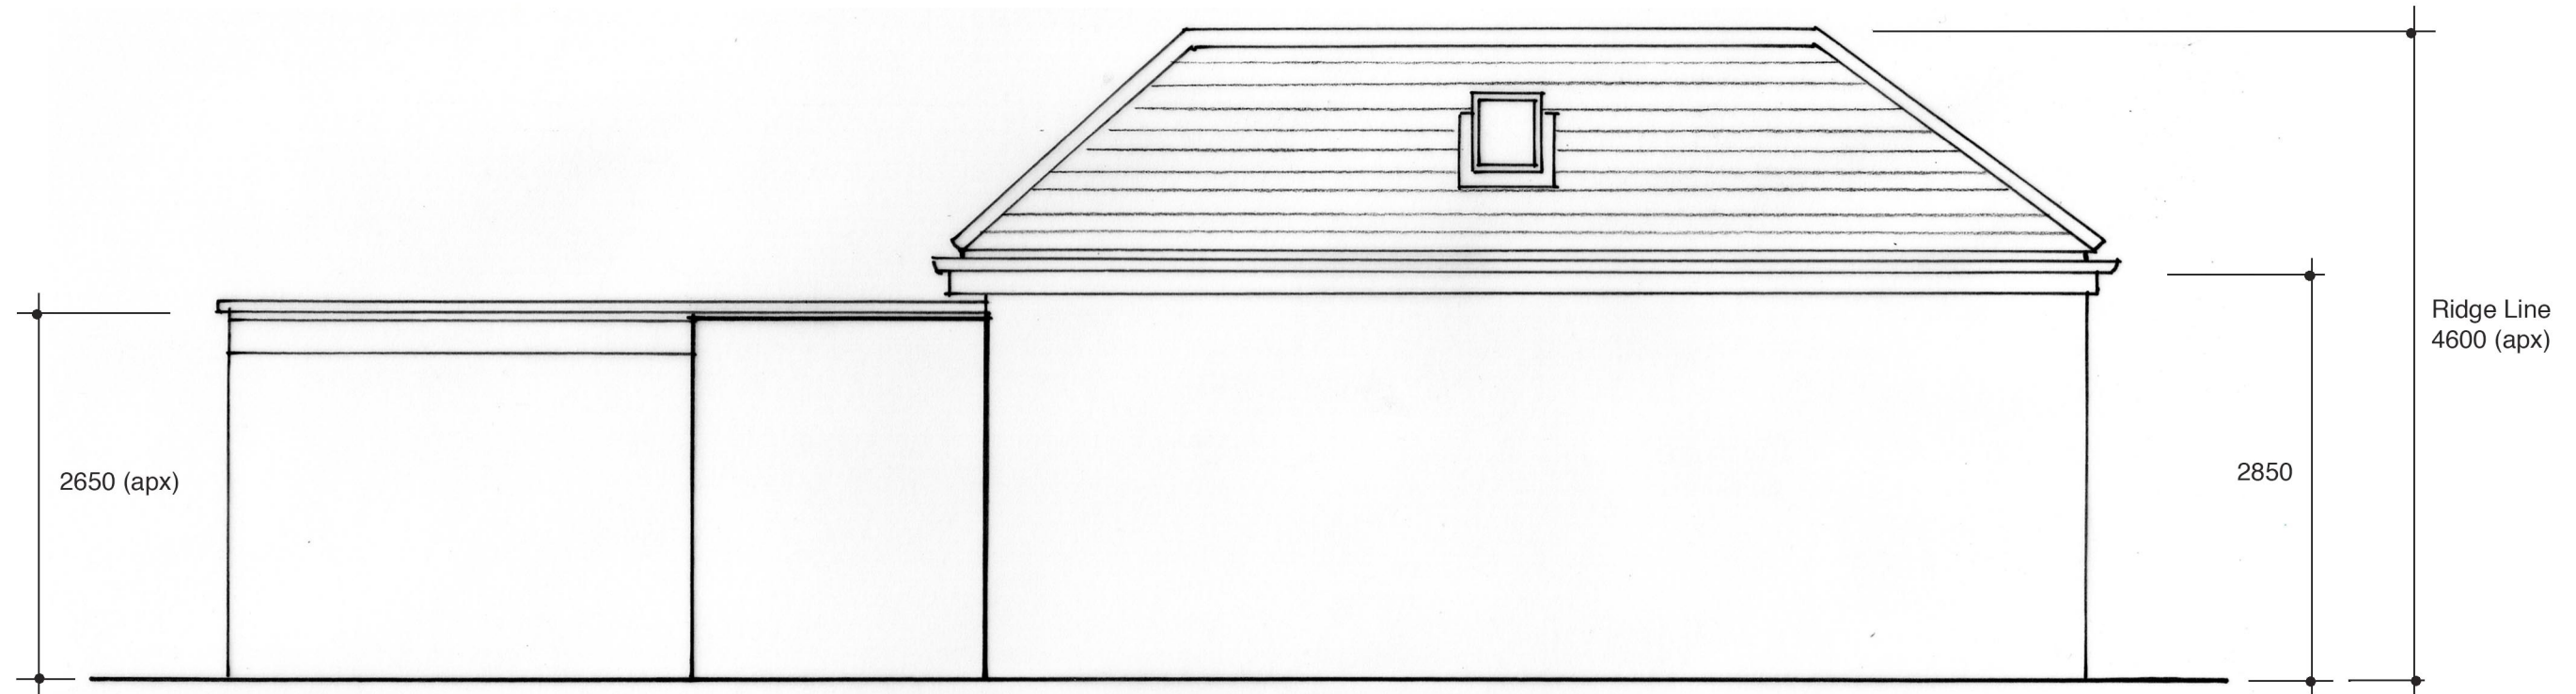


**NORTH [ADJOINING OWNER] ELEVATION AS EXISTING**

SCALE: 1:50 @ A3 SIZE

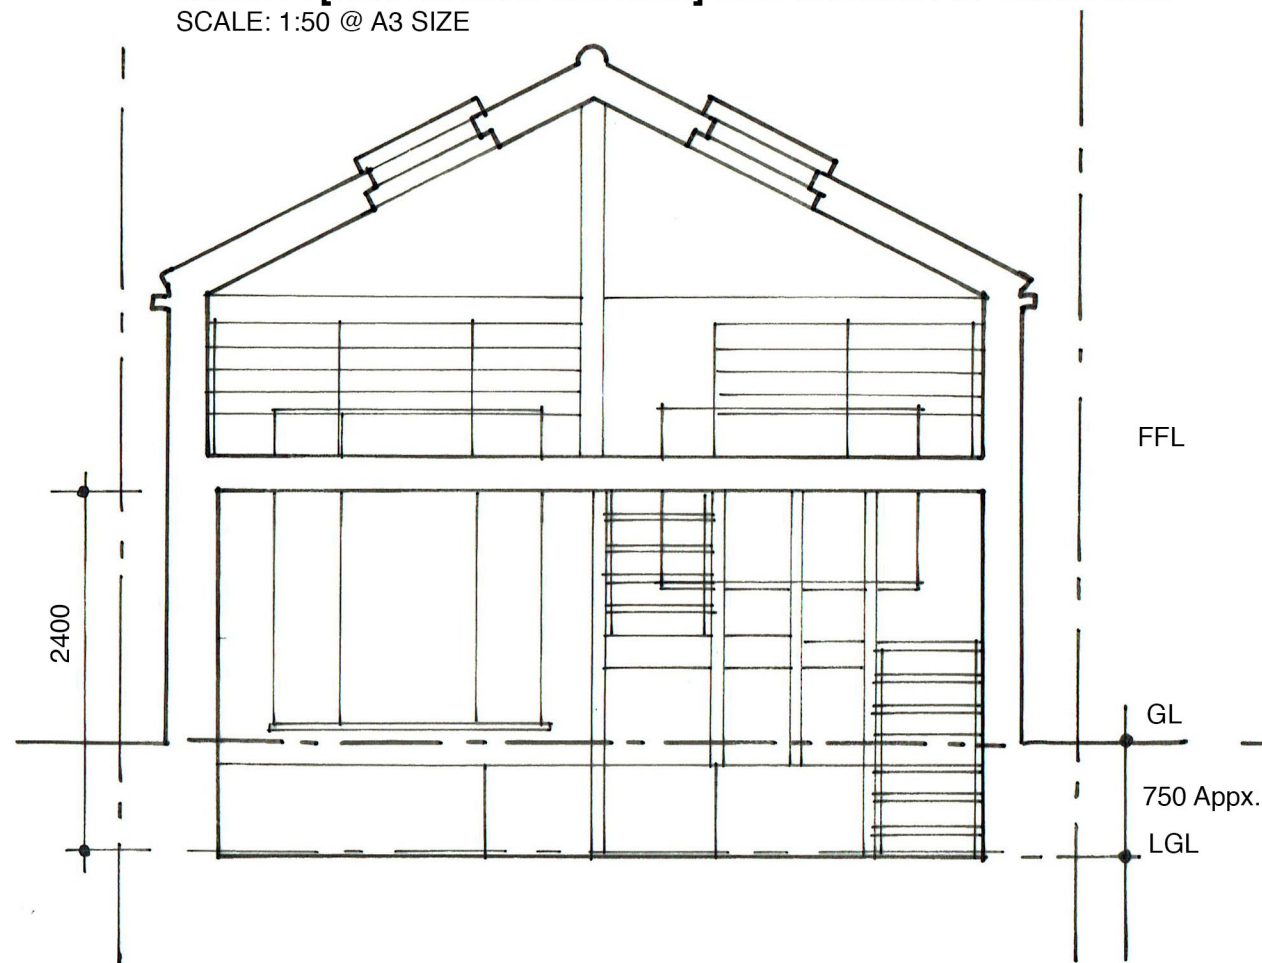

**X-SECTION THROUGH ANNEX AS EXISTING**

SCALE: 1:50 @ A3 SIZE

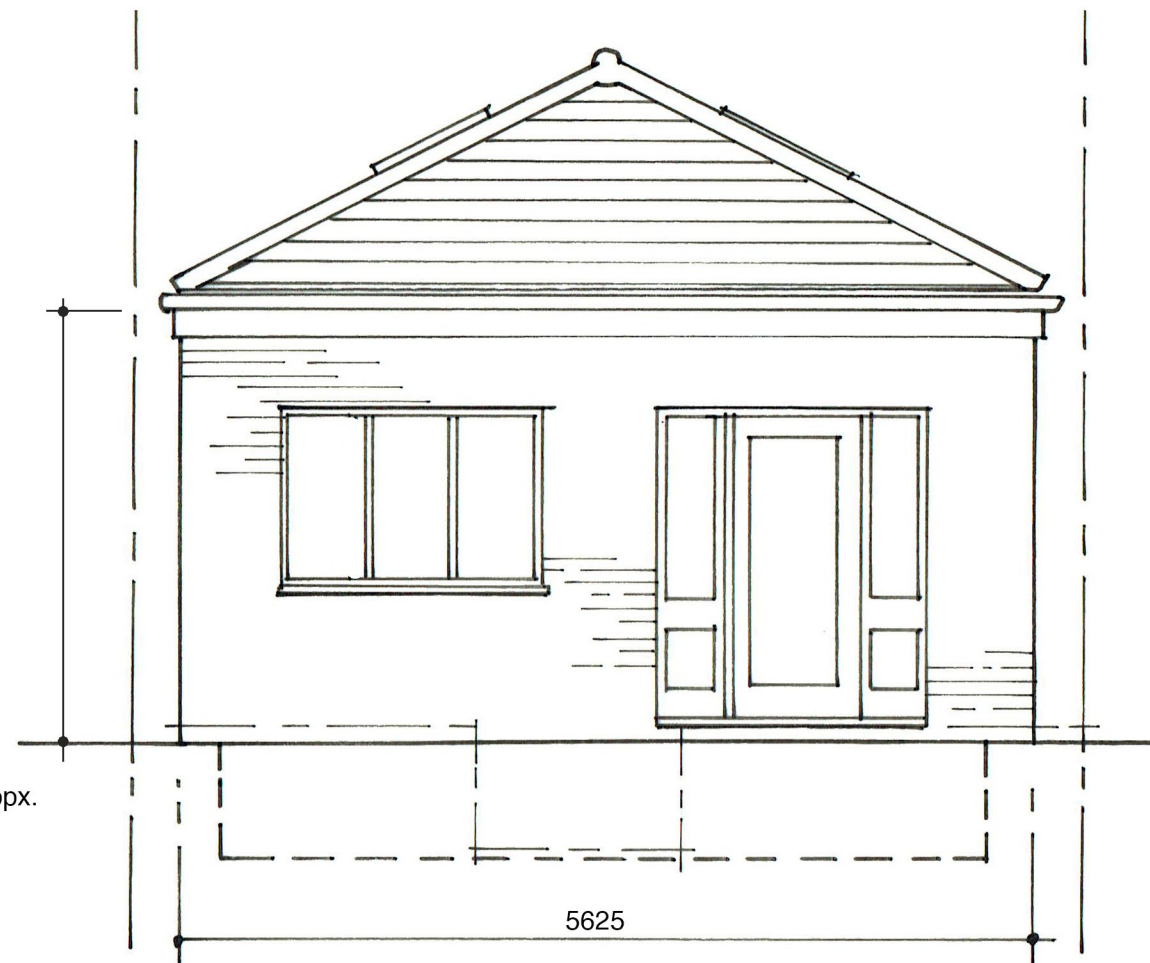

**WEST [GARDEN] ELEVATION AS EXISTING**

SCALE: 1:50 @ A3 SIZE

**Existing Materials:**

Roof: Red concrete plain tile

Facia and Rainwater goods: White painted board with black PVC

Walls: [Sand] Facing Brick

Windows and Doors: White painted timber frame and sash

**SLX 013 SECTION AND ELEVATION TO ANNEX AS EXISTING**

Scale: 1.50 at A3 Revision: - Date: 20 July 2016


Project: **Extension and Alterations to 227 Sheen Lane, East Sheen, London SW14 8LE**

Drawing Reference: SLX 013 Annex Elevations as Existing 160720

e mr.macdonald@mac.com  
w www.mr-macdonald.com  
t 0208 876 7820  
m 07747 863 466






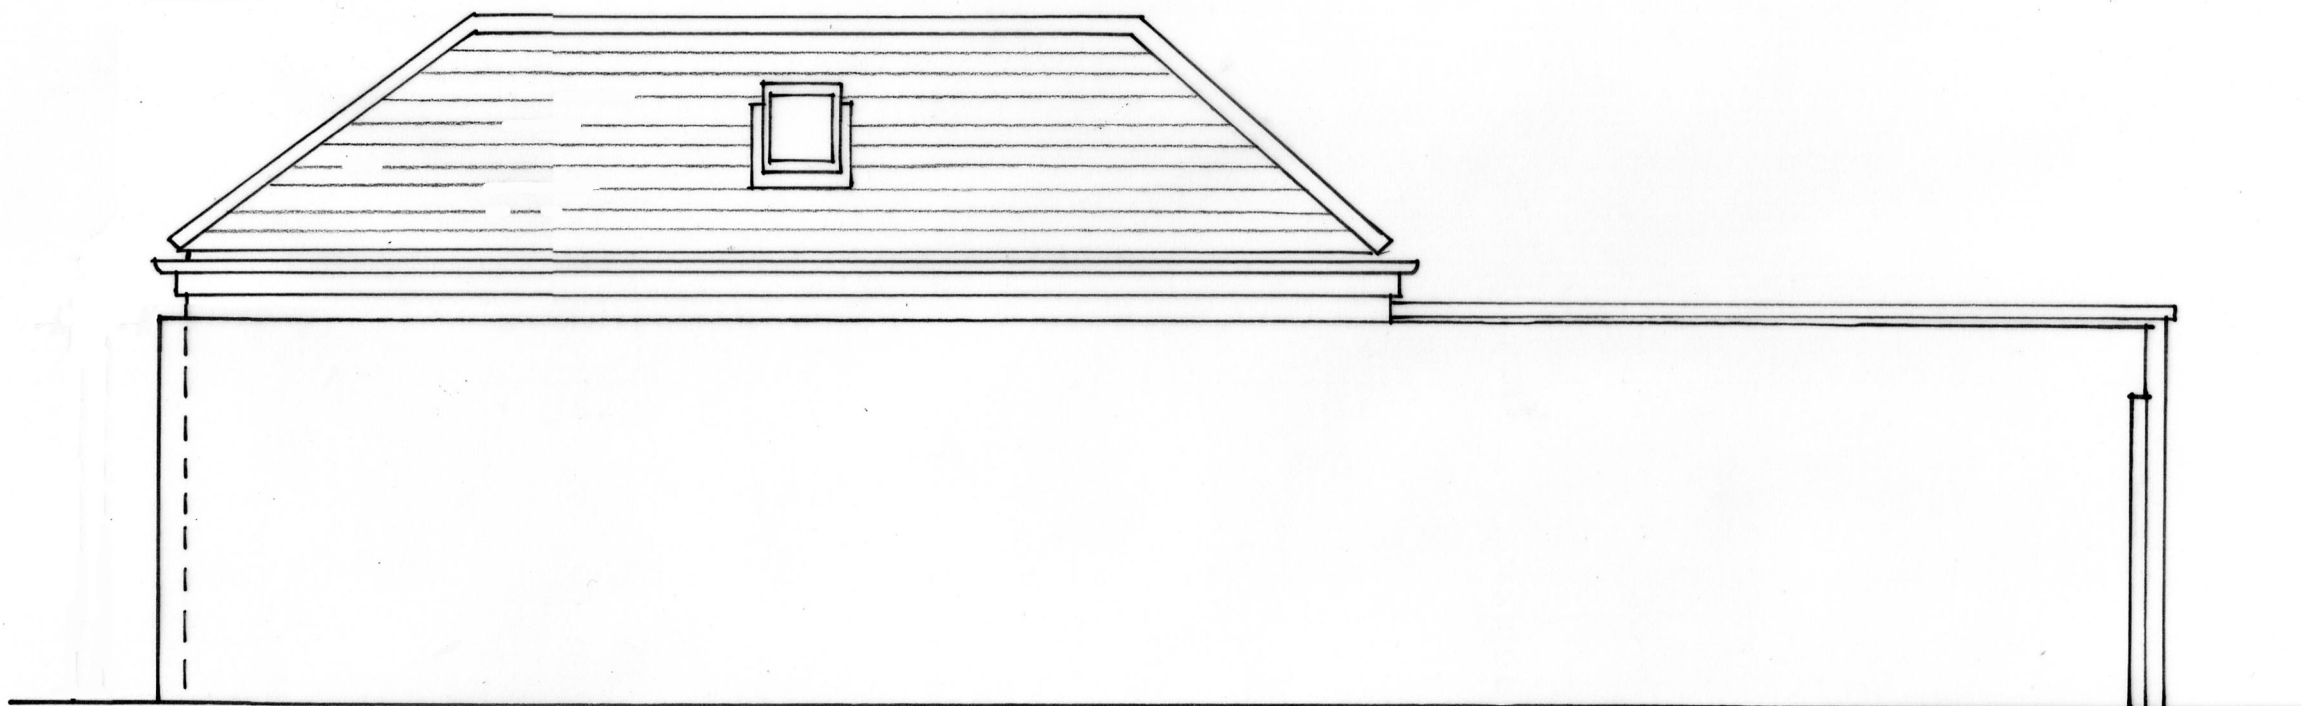

**Existing Materials:**

- Roof: Red concrete plain tile
- Facia and Rainwater goods: White painted board with black PVC
- Walls: [Sand] Facing Brick
- Windows and Doors: Blue painted panelled metal up and over garage door and side door in similar colour

**SOUTH [ADJOINING OWNER] ELEVATION AS EXISTING**  
SCALE: 1:50 @ A3 SIZE

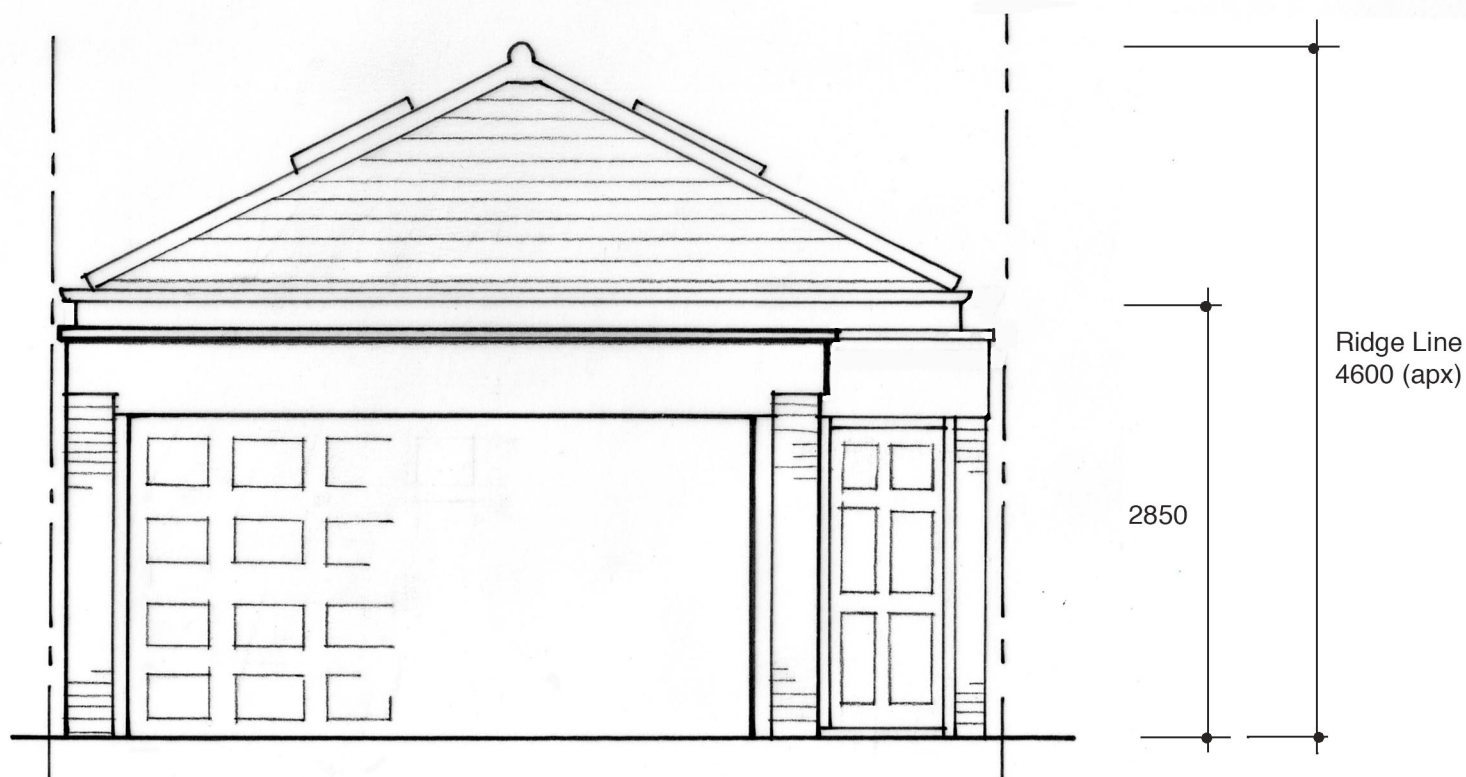

**EAST [STREET] ELEVATION AS EXISTING**  
SCALE: 1:50 @ A3 SIZE



**RICHMOND PARK ROAD ELEVATION AS EXISTING IN CONTEXT**  
SCALE: 1:50 @ A3 SIZE

**SLX 014 SOUTH AND EAST ELEVATIONS TO ANNEX AS EXISTING**

Scale: 1.50 at A3 Revision: - Date: 20 July 2016

Project: **Extension and Alterations to 227 Sheen Lane, East Sheen, London SW14 8LE**

Drawing Reference: SLX 014 Annex Elevations as Existing 160720

Malcolm MacDonald RIBA FRSA  
ARCHITECT AND DESIGN CONSULTANT

e mr.macdonald@mac.com  
w www.mr-macdonald.com  
t 0208 876 7820  
m 07747 863 466

