



PROPOSED GROUND FLOOR PLAN.

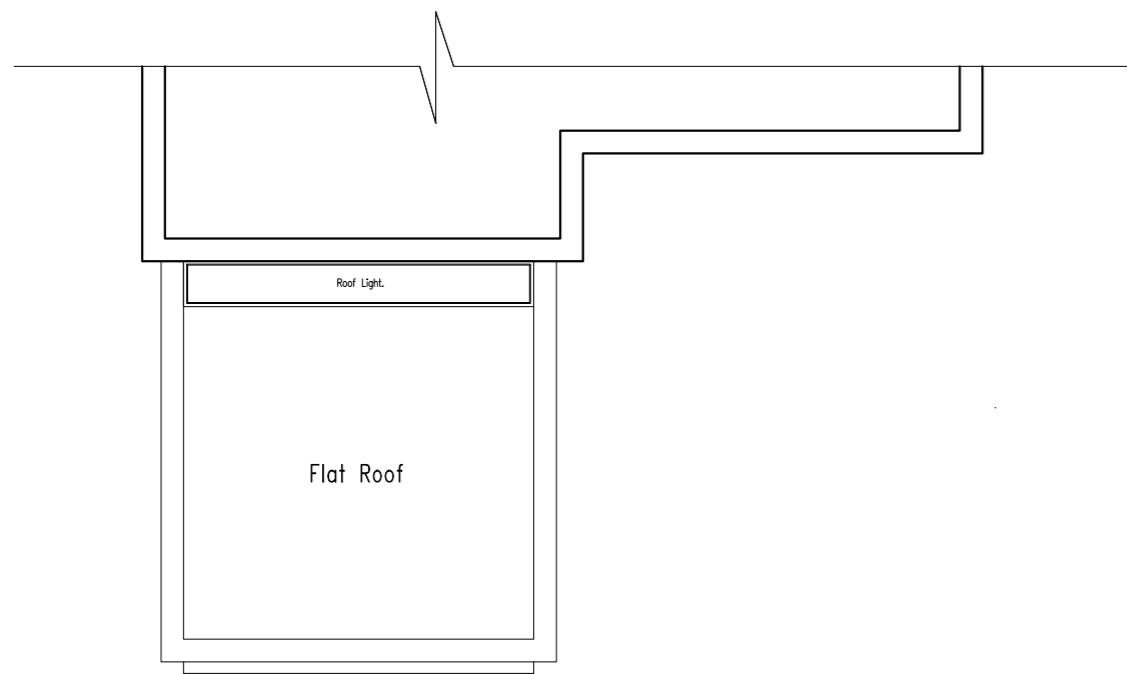

PROPOSED ROOF PLAN.

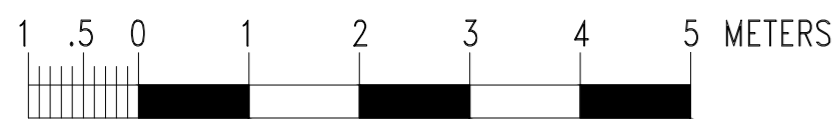

PROPOSED REAR ELEVATION.



PROPOSED LEFT SIDE ELEVATION.

PROPOSED RIGHT SIDE ELEVATION.



Fayeh Development Consultants,
206 Hillingdon Street
London SE17 3JD
Tel: 07956965267
Email: dapofdc@gmail.com

NOTE: All measurements to be checked on site and not scaled from this drawing. Any discrepancies to be reported to Fayeh Development Consultants

Party wall (etc) act 1996 to be agreed with adjoining neighbours prior to commencement of works.

SITE ADDRESS:
8 Greenlink Walk, Richmond
TW9 4AF

DESCRIPTION: Rear Extension

Proposed Floor plan and elevations

DATE: August 2020
SCALE: 1:100 @A2
DRAWING No: FDC/20/14/03b