


01 PROPOSED GROUND FLOOR PLAN
1:100

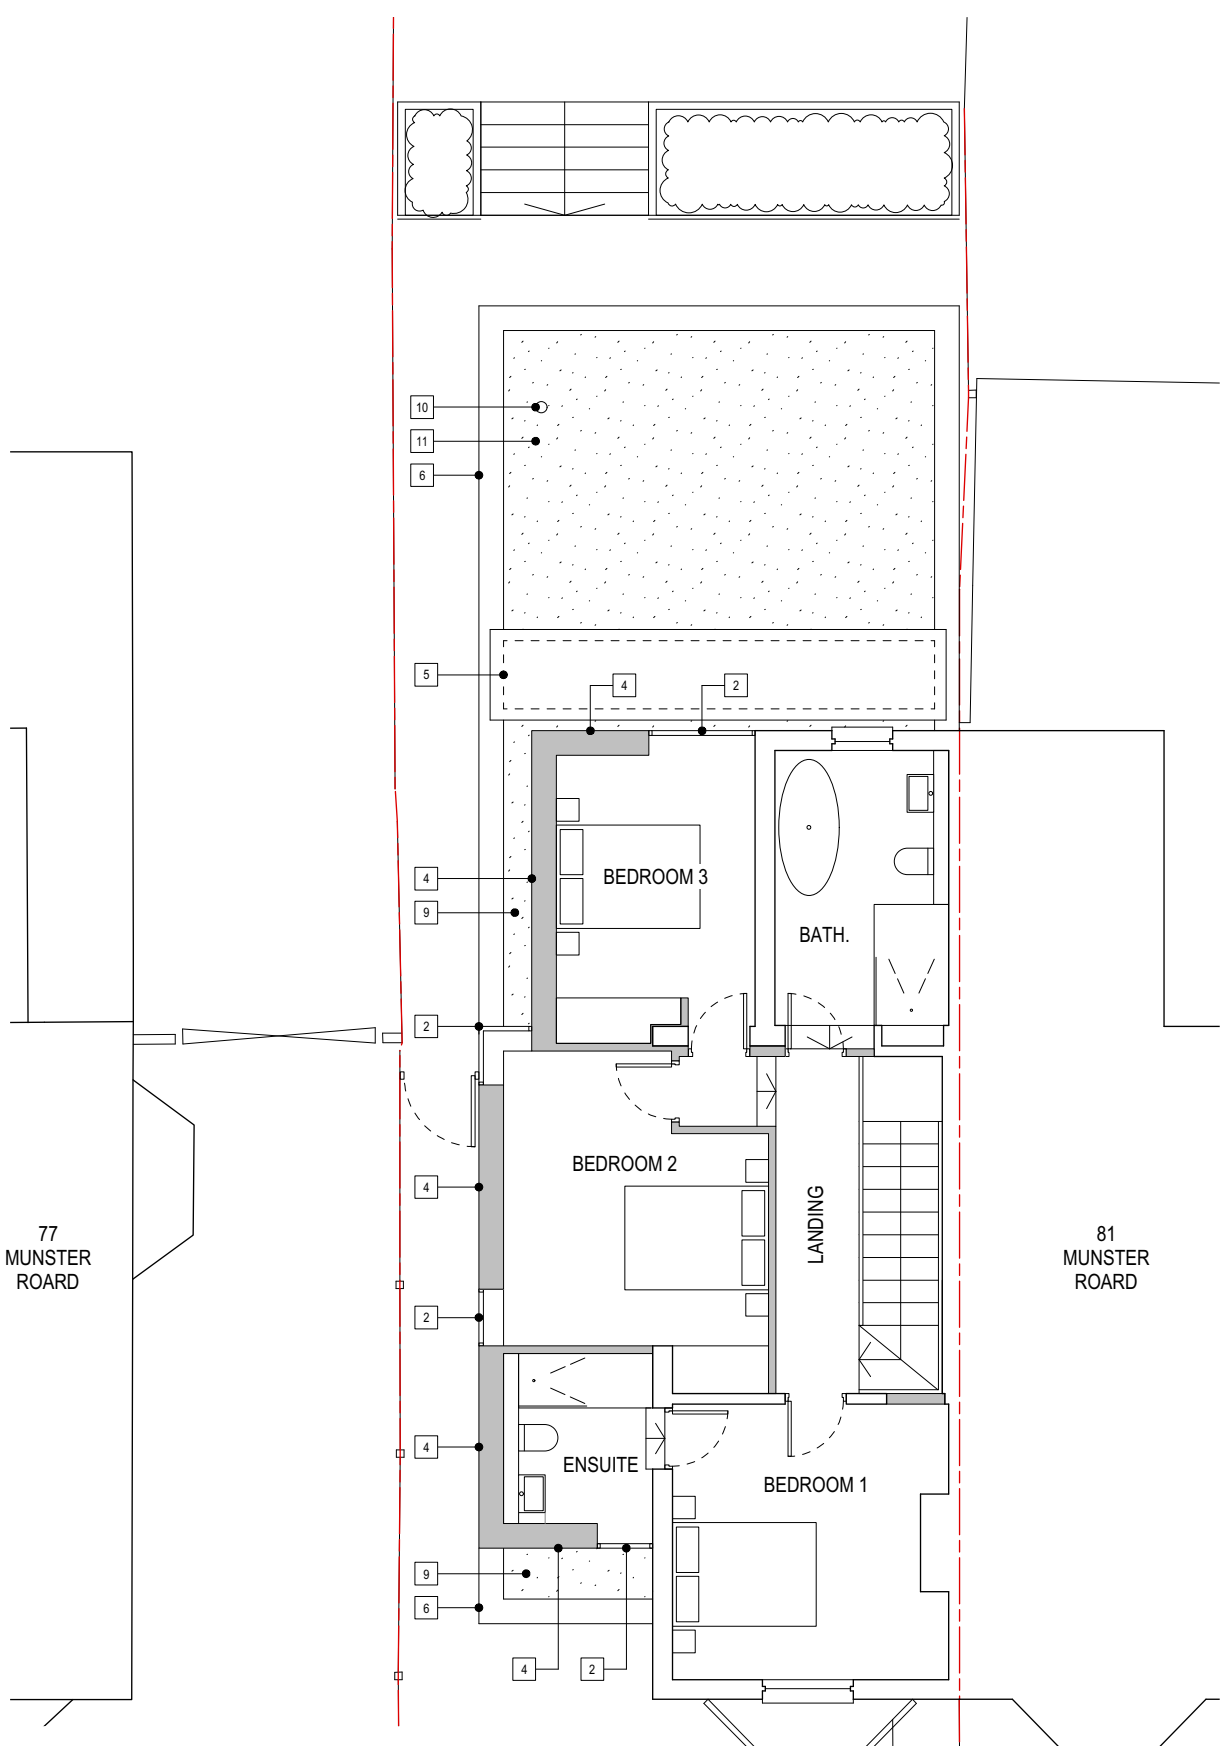

02 PROPOSED FIRST FLOOR PLAN
1:100

MICHAEL KENDRICK ARCHITECTS
THE WAREHOUSE
44 OXFORD STREET
LEAMINGTON SPA
CV32 4RA
INFO@MICHAELKENDRICK.CO.UK
WWW.MICHAELKENDRICK.CO.UK
COPYRIGHT MICHAEL KENDRICK ARCHITECTS 2021

NOTES:
THIS DRAWING HAS BEEN PRODUCED WITHOUT THE USE OF A MEASURED SURVEY. THE ACCURACY OF THE INFORMATION GENERATED REGARDING ITS RELATIONSHIP TO THE SITE OR SURROUNDING AREA CANNOT BE GUARANTEED. THE INFORMATION CONTAINED WITHIN THIS DRAWING SHOULD BE TREATED AS INDICATIVE ONLY.

RESPONSIBILITY IS NOT ACCEPTED FOR ERRORS MADE BY OTHERS IN SCALING FROM THIS DRAWING. FIGURED DIMENSIONS TO BE USED ONLY. ALL DIMENSIONS TO BE VERIFIED ON SITE. THIS DRAWING IS FOR PLANNING PURPOSES ONLY AND IS NOT FOR CONSTRUCTION.

KEY:

1 BRICK	7 TIMBER GATE
2 GLAZING	8 STONE PAVING
3 SLIDING DOORS	9 MEMBRANE ROOF
4 VERTICAL TIMBER BATTENS	10 LOG BURNING STOVE/FLUE
5 GLAZED ROOFLIGHT	11 GREEN ROOF
6 STONE COPING	12 GLASS BALUSTRADE

DATE	REV	DETAILS
28.09.20	-	PRE-APPLICATION ADVICE ISSUE
22.04.21	A	PLANNING ISSUE



PROJECT
HOUSE EXTENSION
79 MUNSTER ROAD
TEDDINGTON

CLIENT
PRIVATE

PROJECT NO.
02001
SCALE
1:100@A3

TITLE
PROPOSED GROUND /
FIRST FLOOR PLANS

DWG NO.
P14

REVISION
A