

43 SHEEN ROAD

PLANNING

bureau de change

PREVIOUS PROPOSAL



KEY PLAN:

REVISION:

NOTES:

FB FOLDING BIKE
WS WATER SOFTENER

PROJECT
072_SR

DRAWING TITLE
PROPOSED GROUND FLOOR PLAN

A110


PURPOSE OF ISSUE
PLANNING

SCALE
1:100 @ A3 / 1:50 @ A1


DATE
18 JAN 2021

DRAWN BY
CT

REVISION
P1

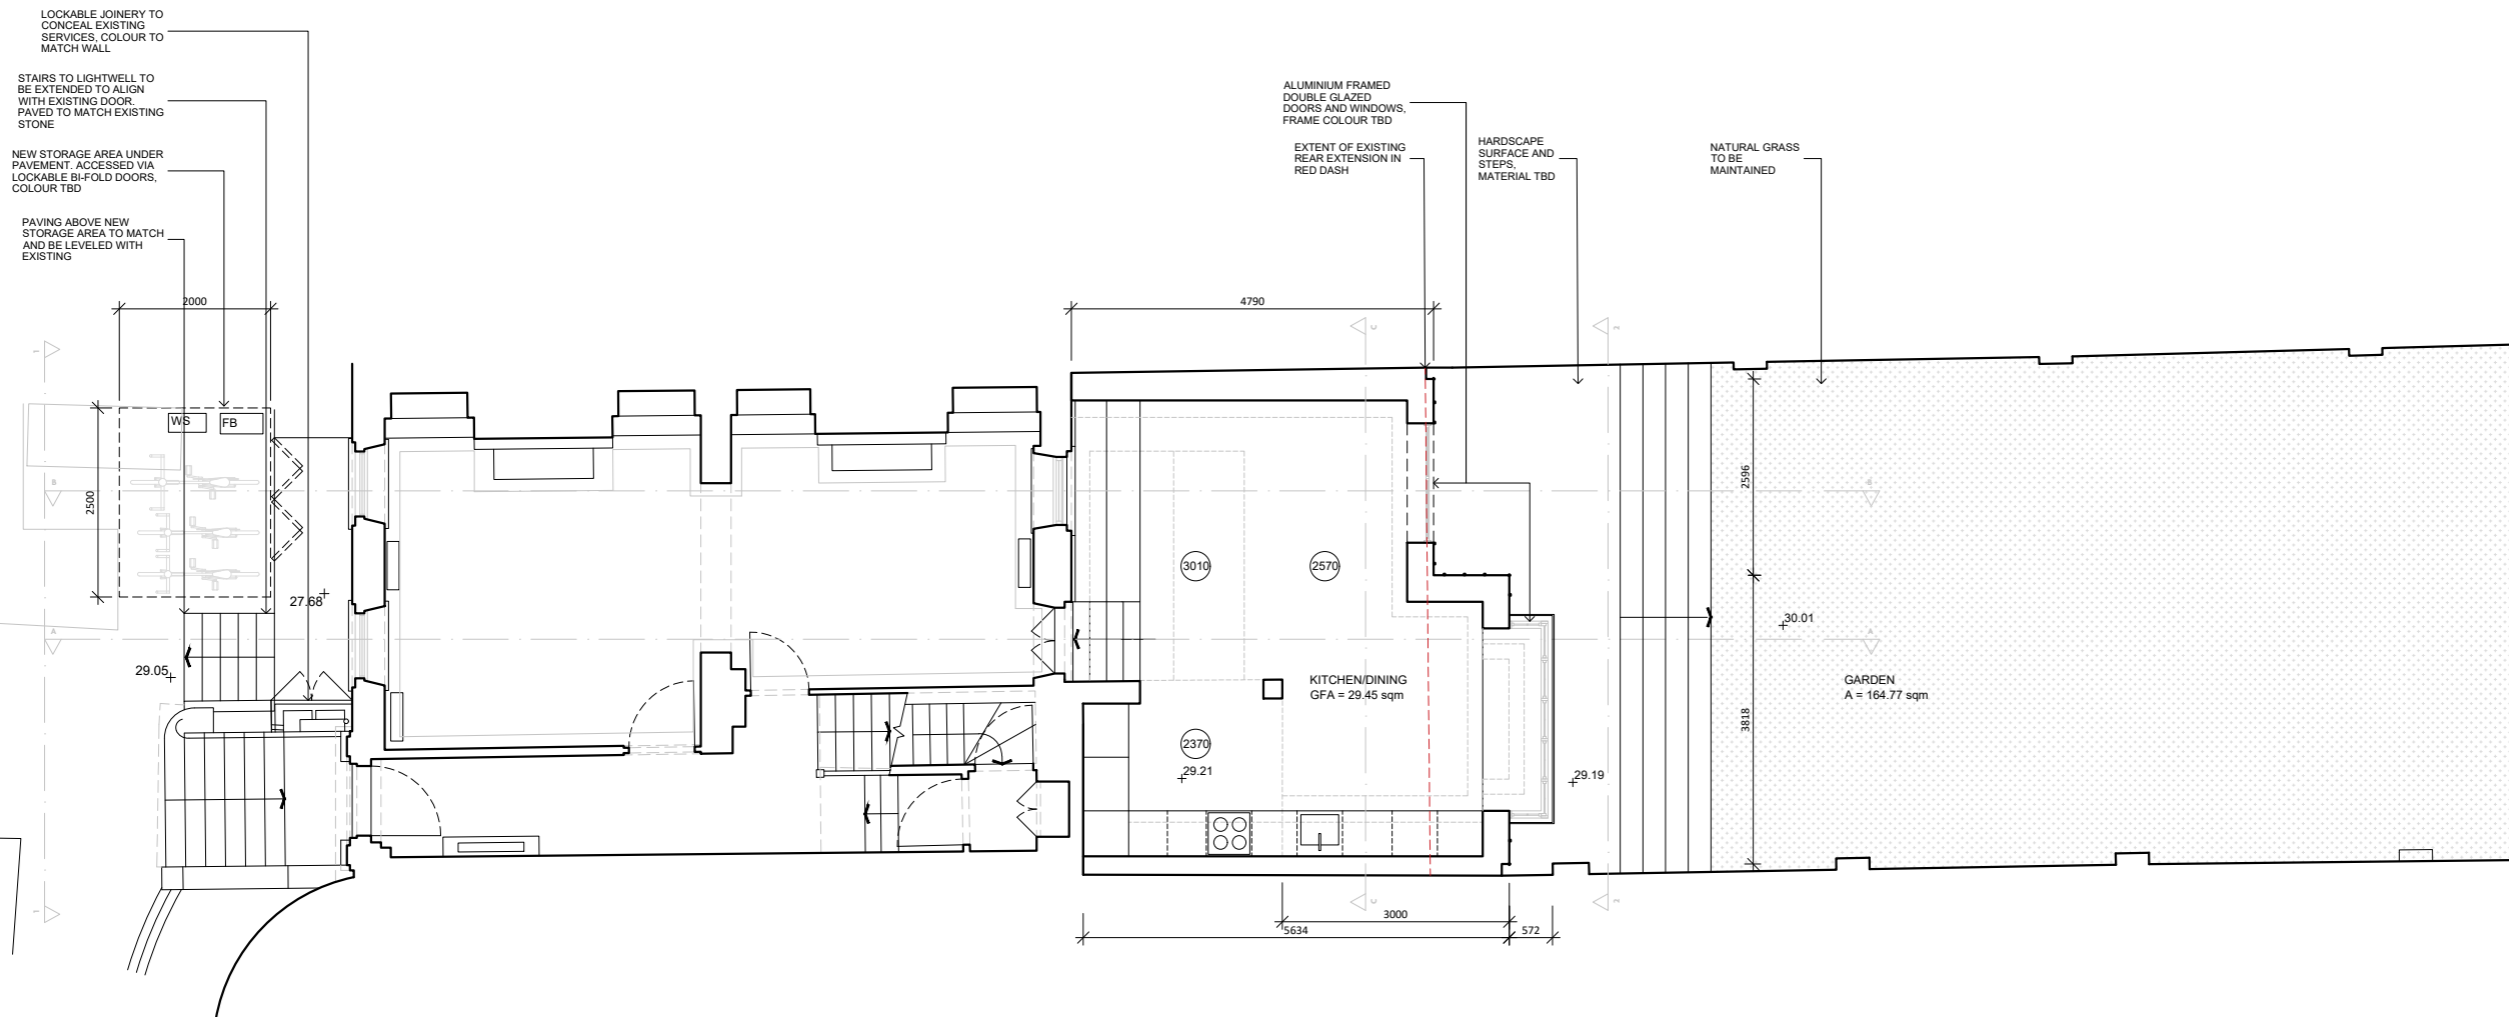

1. PROPOSED GROUND FLOOR PLAN

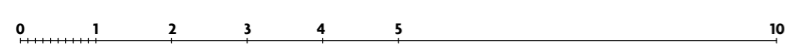

KEY PLAN:

REVISION:

NOTES:

PROJECT

072_SR

DRAWING TITLE

PROPOSED ROOF PLAN

A112

PURPOSE OF ISSUE

PLANNING

SCALE

1:100 @ A3 / 1:50 @ A1

DATE


18 JAN 2021

DRAWN BY


CT

REVISION


P1

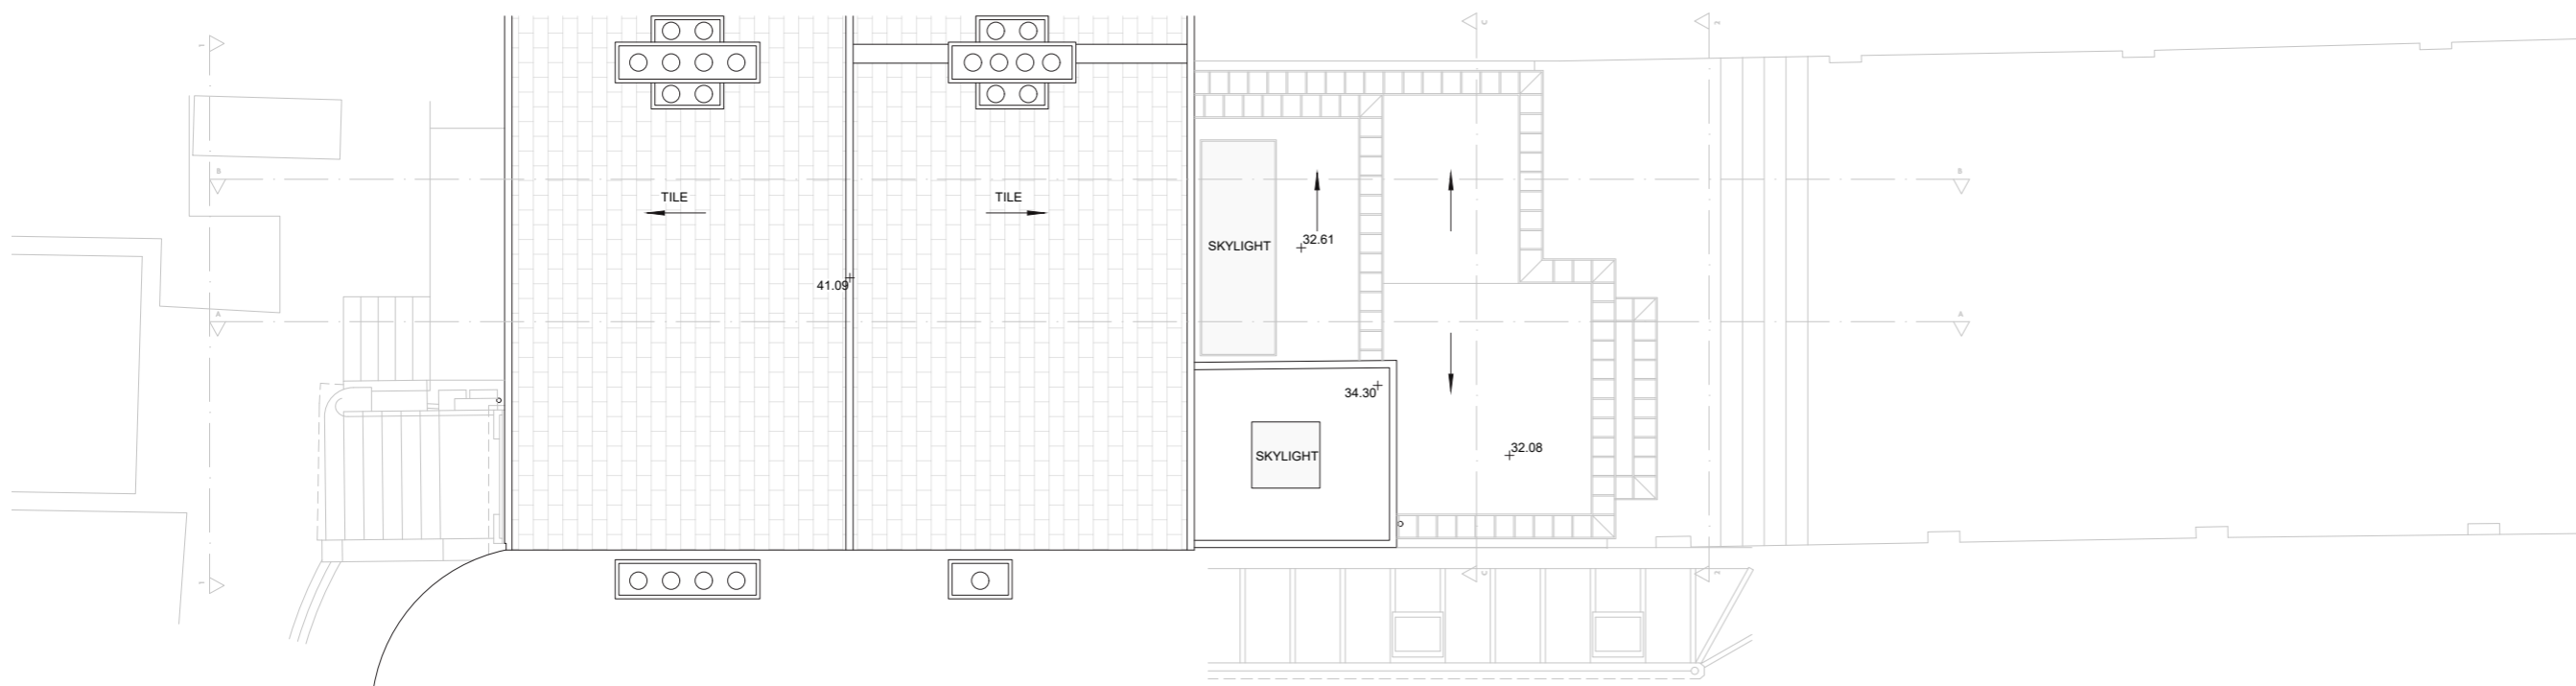

1. PROPOSED ROOF PLAN

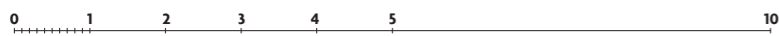

KEY PLAN:


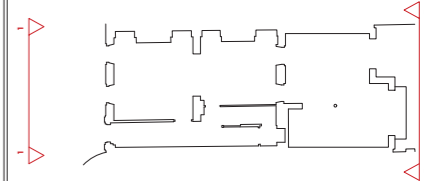


REVISION:

NOTES:



1. PROPOSED FRONT ELEVATION

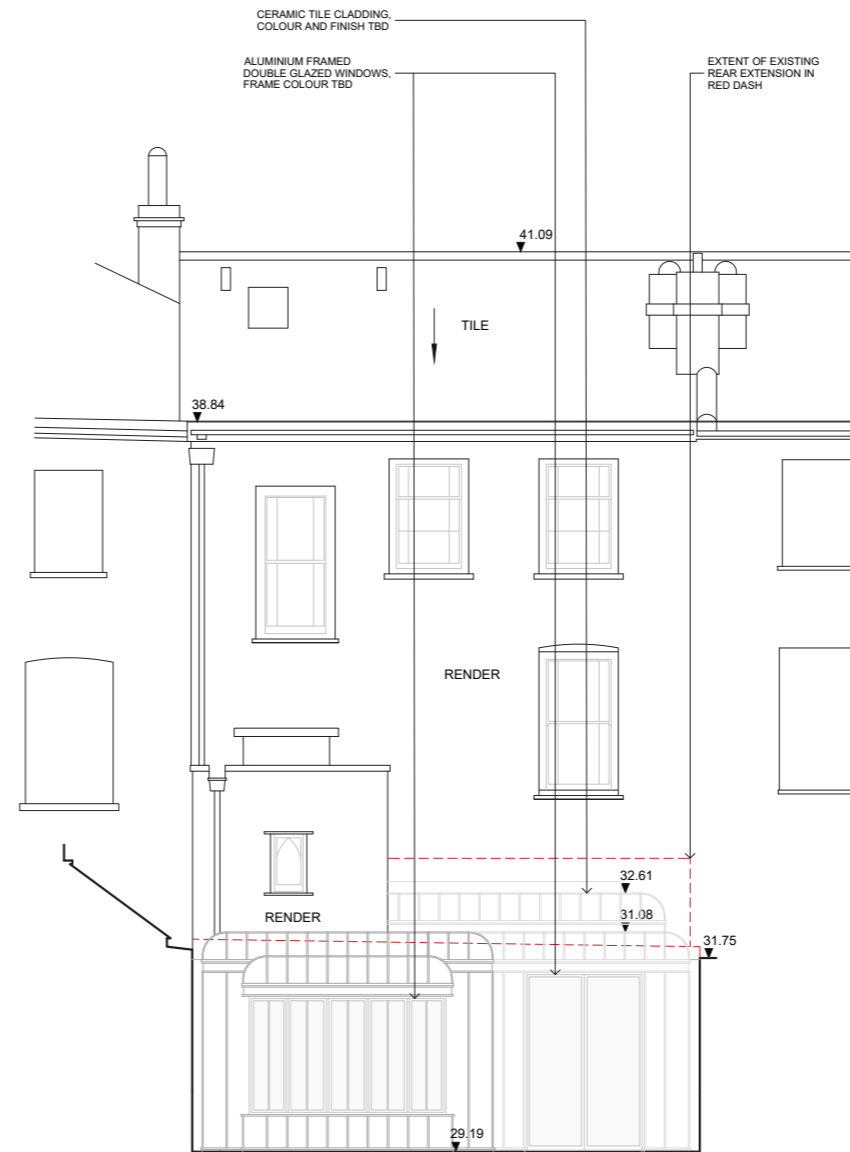 

2. PROPOSED REAR ELEVATION

PROJECT
072_SR

DRAWING TITLE
PROPOSED ELEVATIONS

A210

PURPOSE OF ISSUE
PLANNING

SCALE
1:100 @ A3 / 1:50 @ A1

DATE
18 JAN 2021

DRAWN BY
CT

REVISION
P1

REVISED PROPOSAL



KEY PLAN:

REVISION:

P1 18/01/21 PLANNING ISSUE

NOTES:

FB FOLDING BIKE
WS WATER SOFTENER

PROJECT
072_SR


DRAWING TITLE
PROPOSED GROUND FLOOR PLAN

A110

PURPOSE OF ISSUE
PLANNING

SCALE 1:100 @ A3 / 1:50 @ A1	DATE 27 APR 2021
--	----------------------------

DRAWN BY CT	REVISION P2
-----------------------	-----------------------

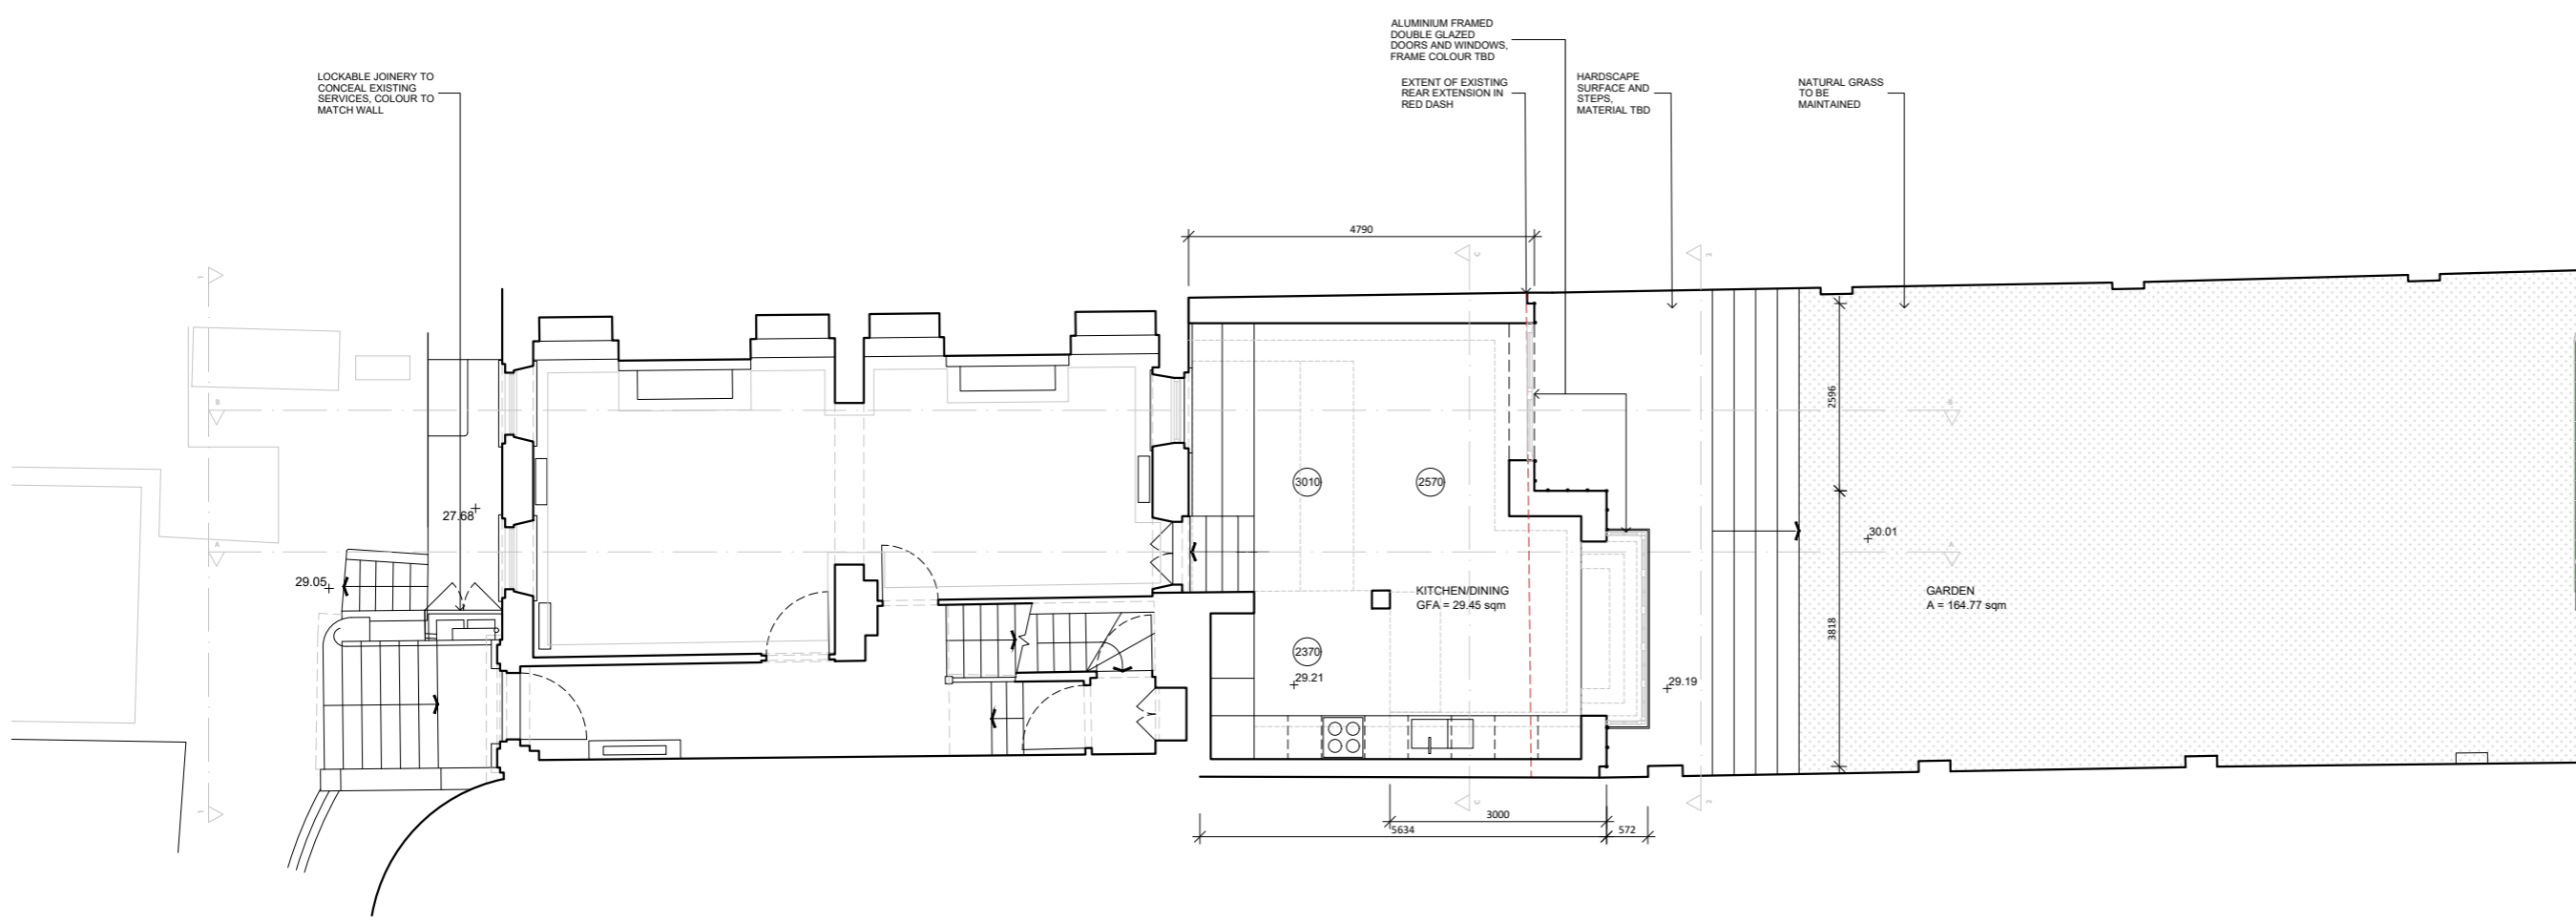

1. PROPOSED GROUND FLOOR PLAN



KEY PLAN:

REVISION:

P1 18/01/21 PLANNING ISSUE

NOTES:

PROJECT

072_SR

DRAWING TITLE

PROPOSED ROOF PLAN

A112

PURPOSE OF ISSUE

PLANNING

SCALE

1:100 @ A3 / 1:50 @ A1

DATE


27 APR 2021

DRAWN BY


CT

REVISION


P2

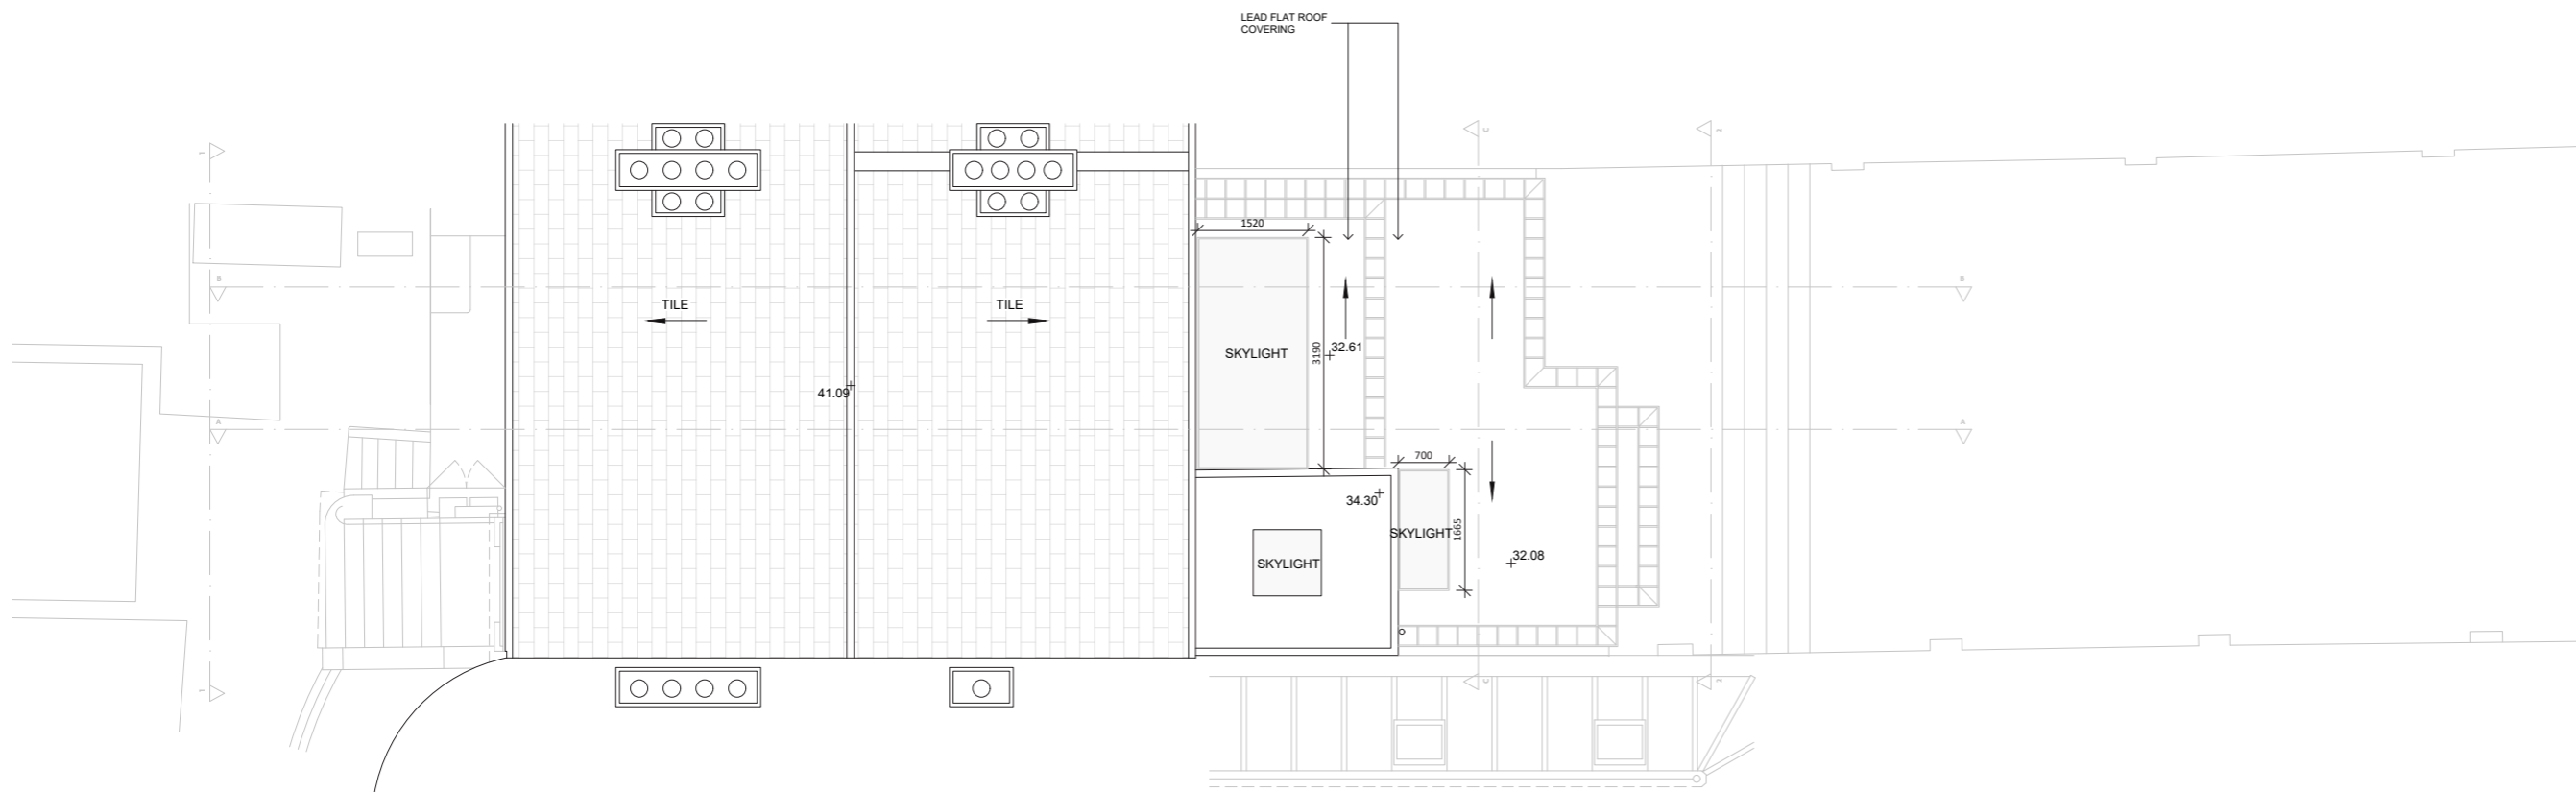

1. PROPOSED ROOF PLAN

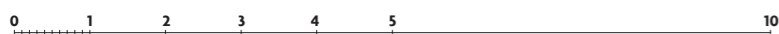

KEY PLAN:

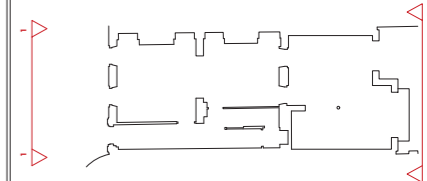



REVISION:

P1 18/01/21 PLANNING ISSUE

NOTES:



1. PROPOSED FRONT ELEVATION

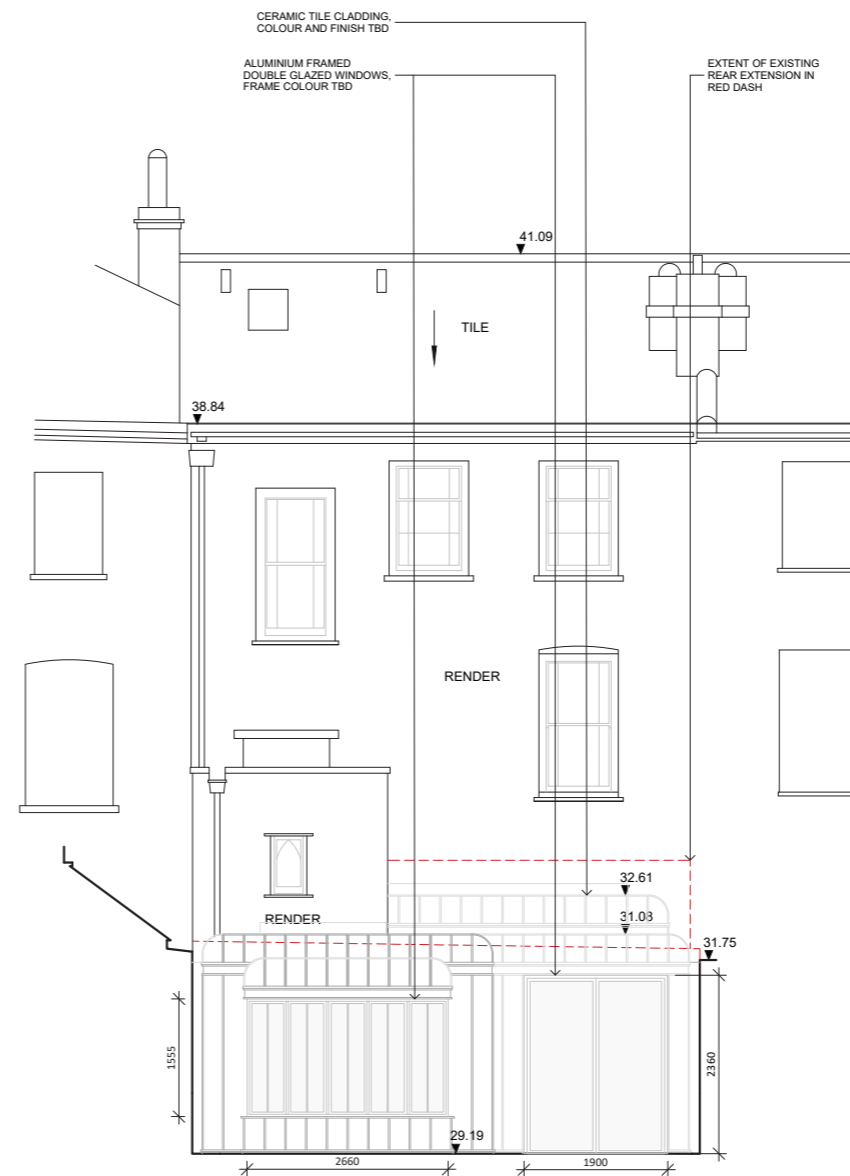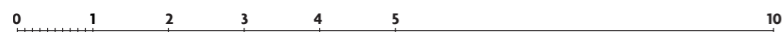

2. PROPOSED REAR ELEVATION

PROJECT
072_SR

DRAWING TITLE
PROPOSED ELEVATIONS

A210

PURPOSE OF ISSUE
PLANNING

SCALE 1:100 @ A3 / 1:50 @ A1	DATE 27 APR 2021
--	----------------------------

DRAWN BY CT	REVISION P2
-----------------------	-----------------------