






**FRONT ELEVATION**

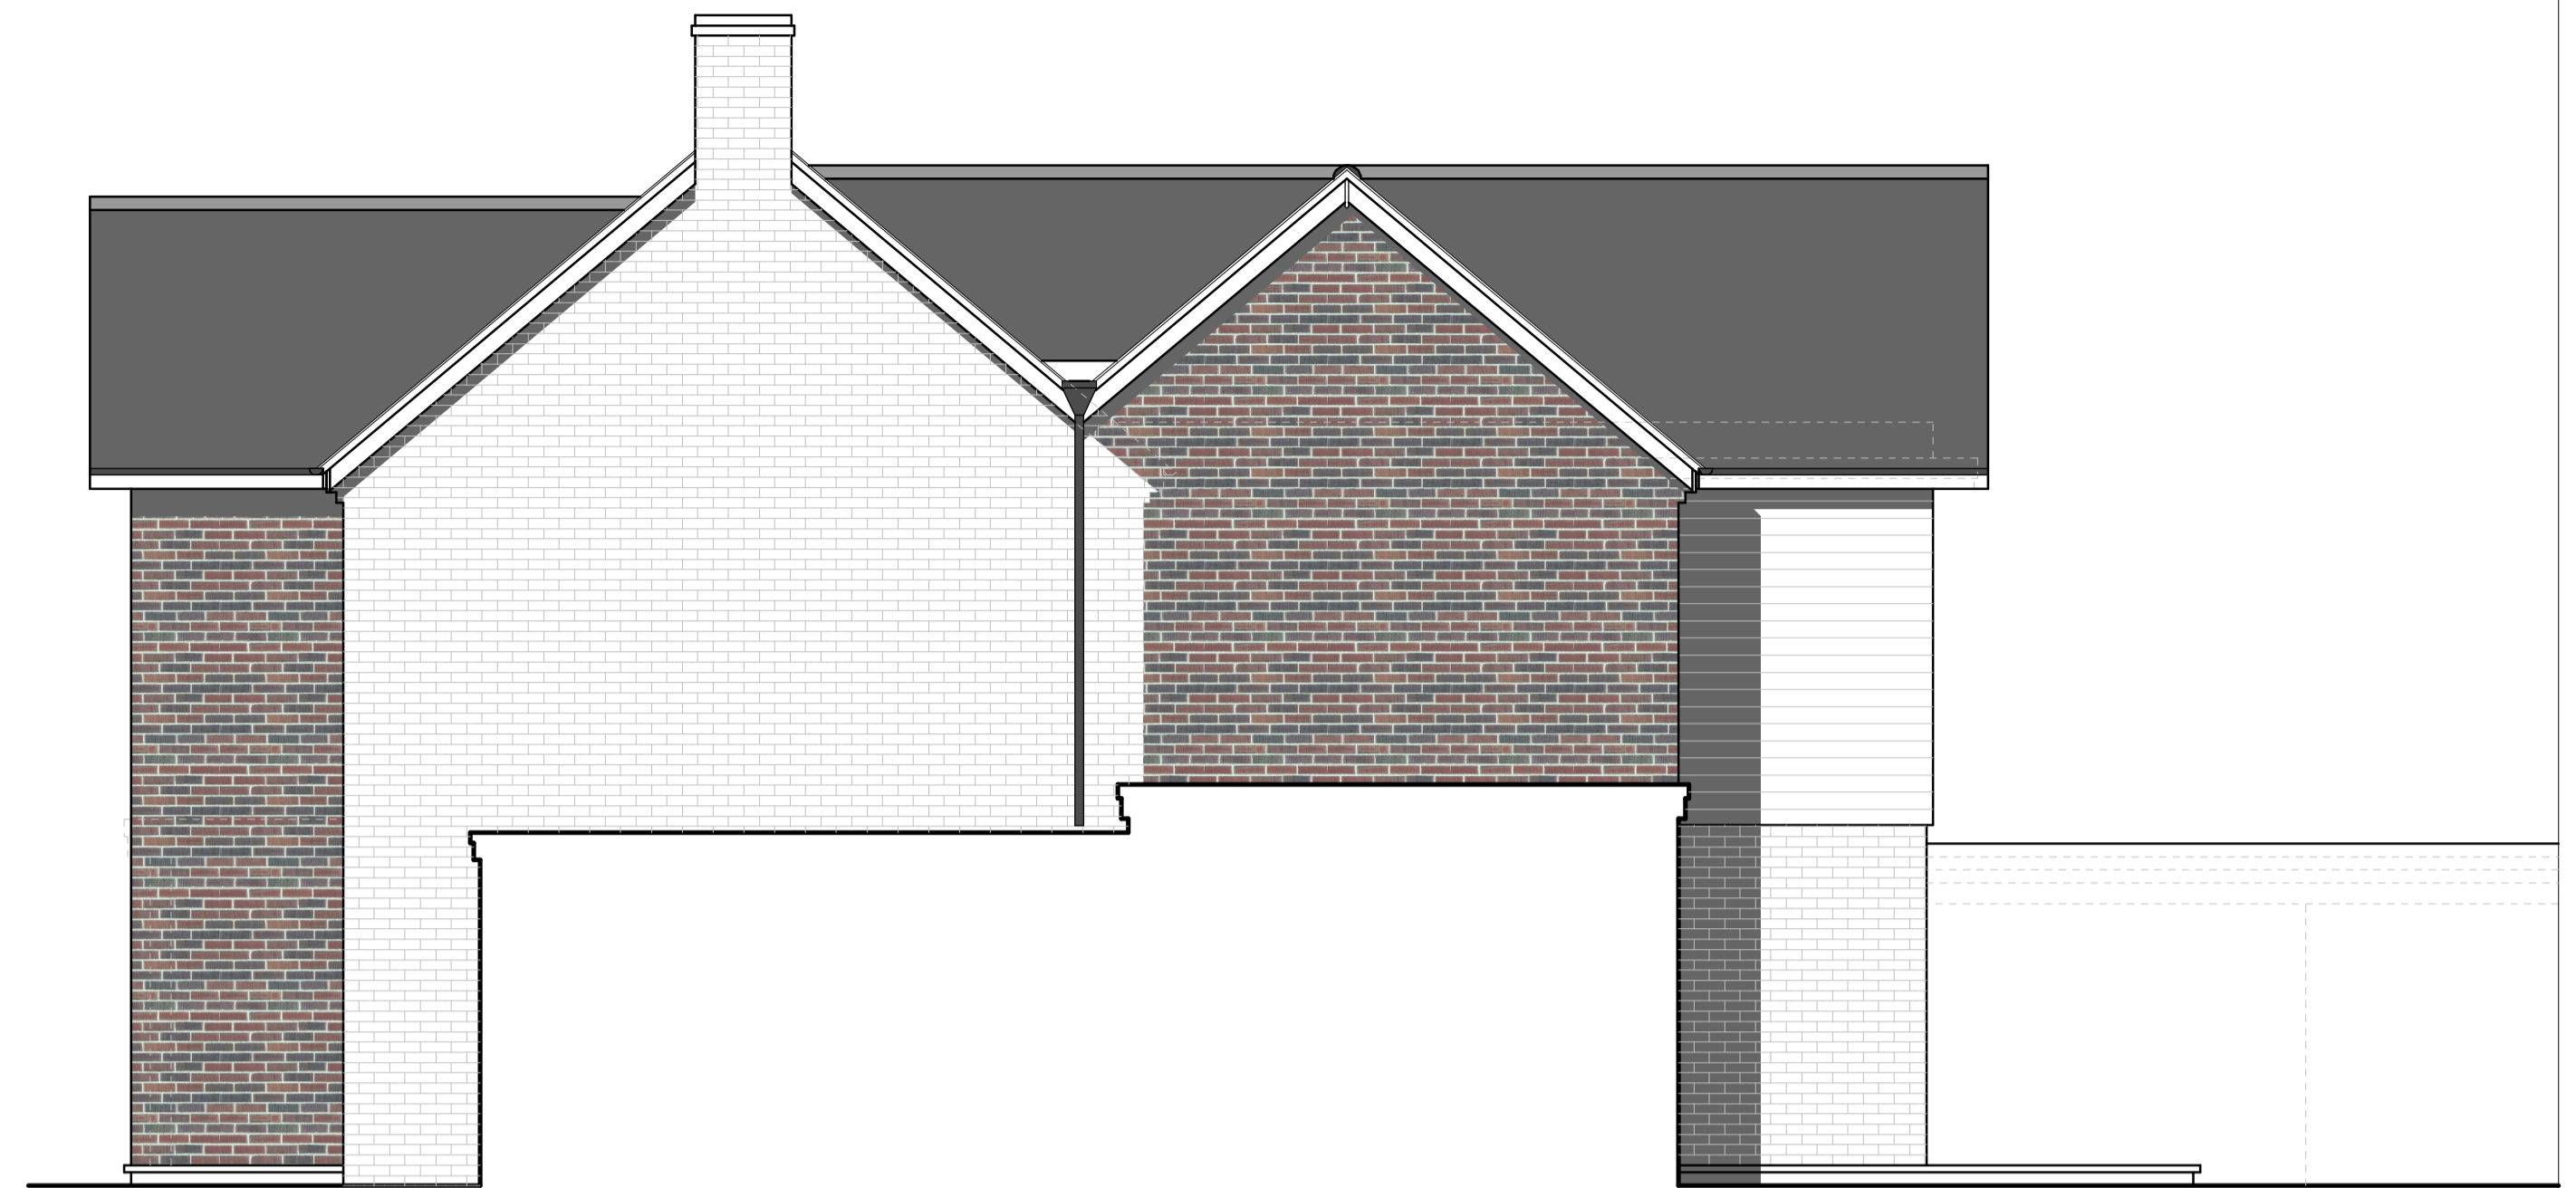

**NORTH SIDE ELEVATION**

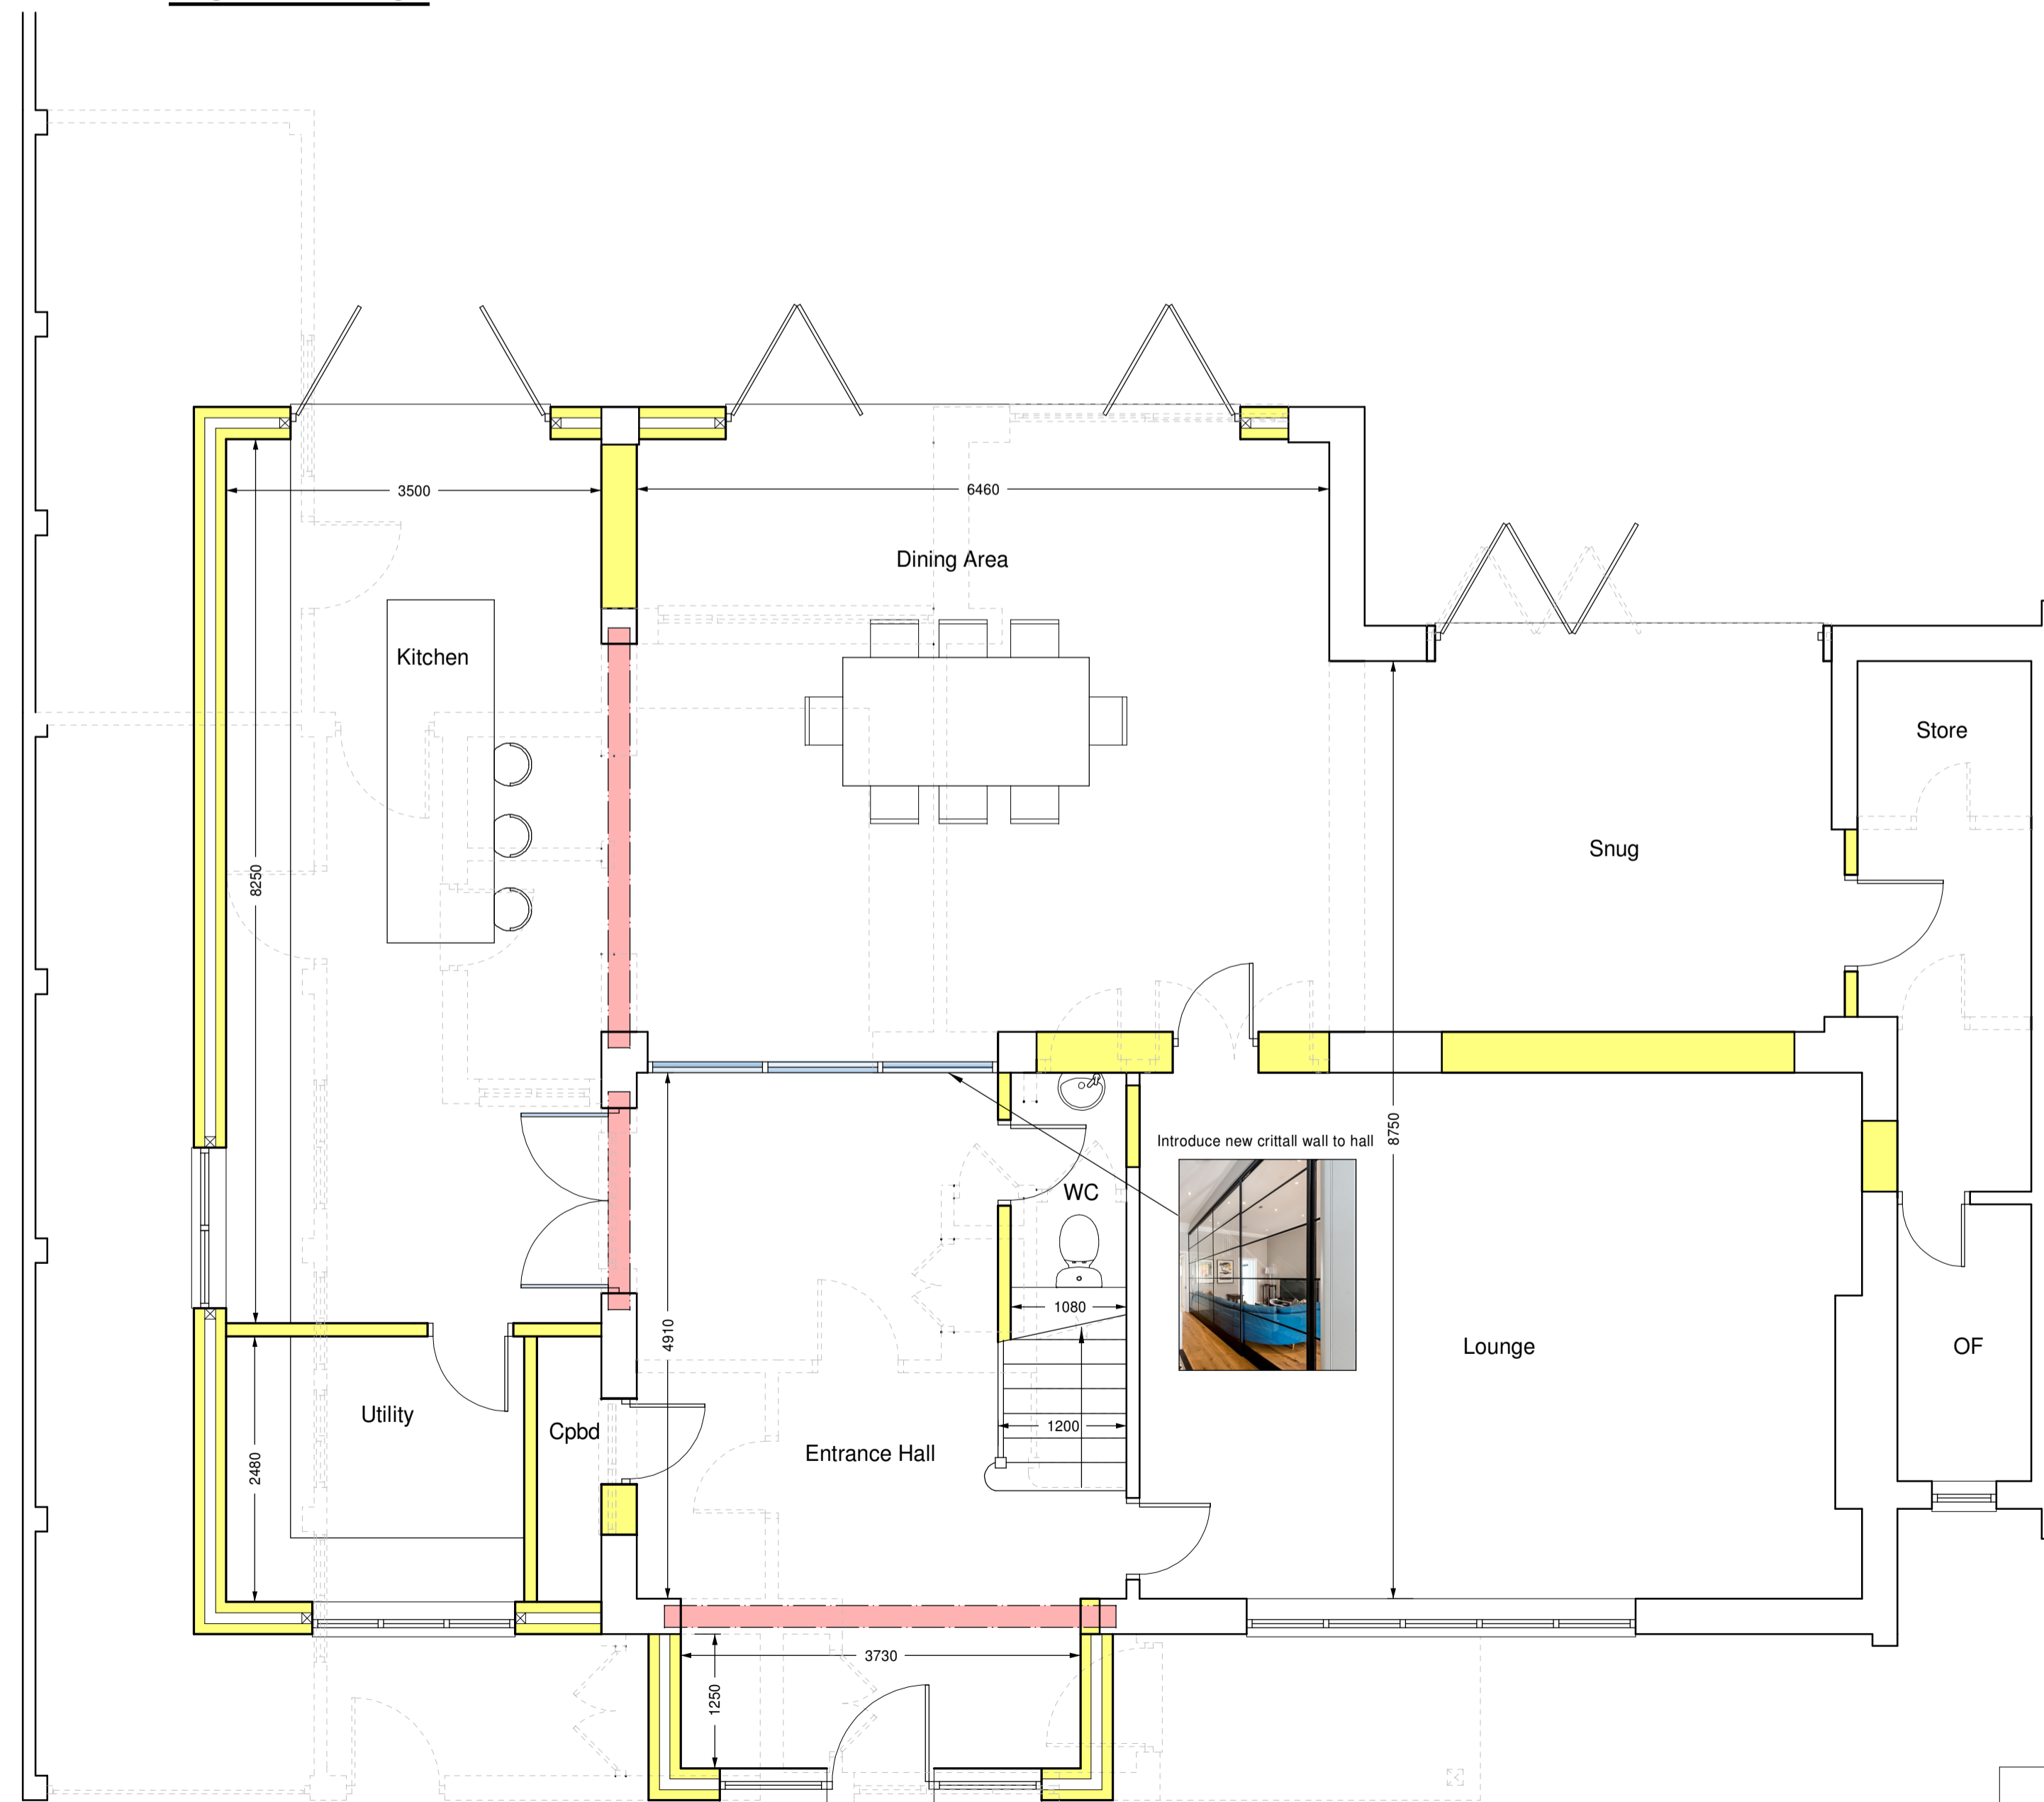

**Ground floor plan**

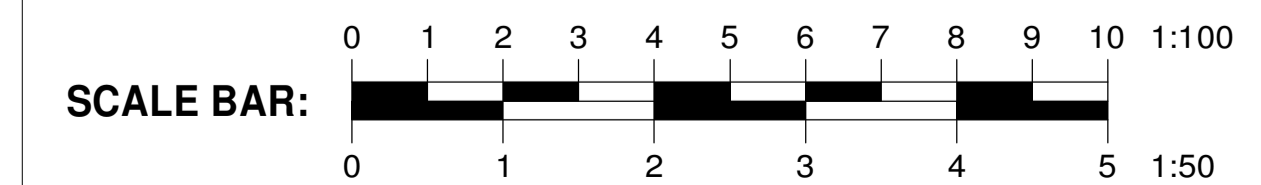

A	Date	Revisions

©copyright

info@lprdesign.co.uk  
0208 668 2463

Client  
**Mr and Mrs Roberts**

Job Title  
**Proposed two storey side / rear extension / alteration of two storey rear flat roof to pitched roof / front porch and internal alterations at: 31 Ham Farm Road, Richmond, TW10 5NA**

Drawing Title

Scale  
**1:100 (floor plans / elevations) @A1**

Date  
**March 2021**

Drawn by  
**S. Richardson**

Drg No. <b>4340/GF/E</b>	Rev. <b>-</b>
-----------------------------	------------------