



# 30 SEYMOUR ROAD, HAMPTON WICK - KT1 4HW PROPOSED LOFT CONVERSION

ALL MATERIALS TO MATCH EXISTING WHERE POSSIBLE

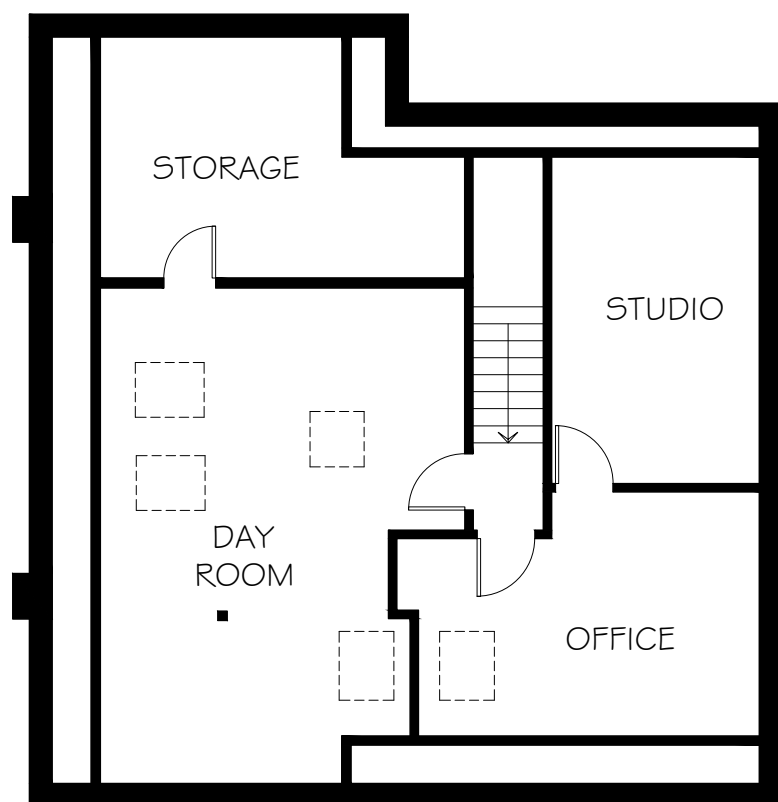


EXISTING SECOND FLOOR

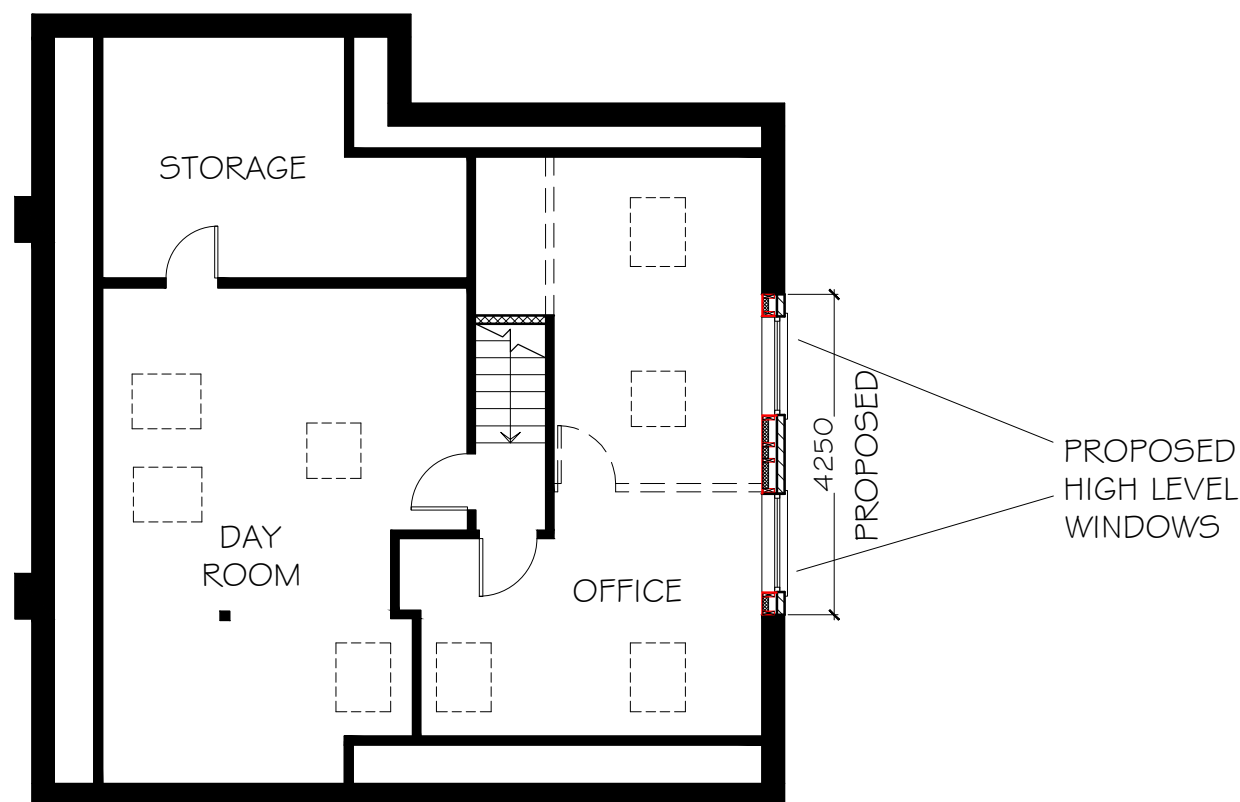

PROPOSED SECOND FLOOR

SCALE 1:100 @ A3 DRAWN JM - MAY 2021

**DRG No. APL 985 - EP01 REV - B**  
**EXISTING & PROPOSED FLOOR PLANS**

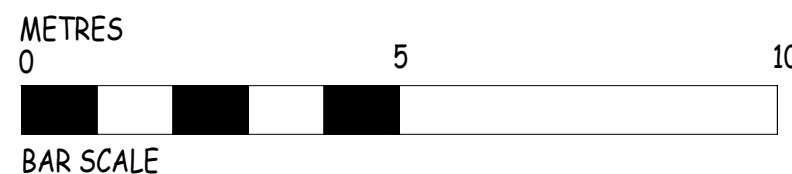

STRUCTURAL • ARCHITECTURAL  
TEL: 01483 77 00 73  
Email: [info@abstract-plans.co.uk](mailto:info@abstract-plans.co.uk)  
Web: [www.abstract-plans.co.uk](http://www.abstract-plans.co.uk)