



30 SEYMOUR ROAD, HAMPTON WICK - KT1 4HW
PROPOSED LOFT CONVERSION

ALL MATERIALS TO MATCH EXISTING WHERE POSSIBLE

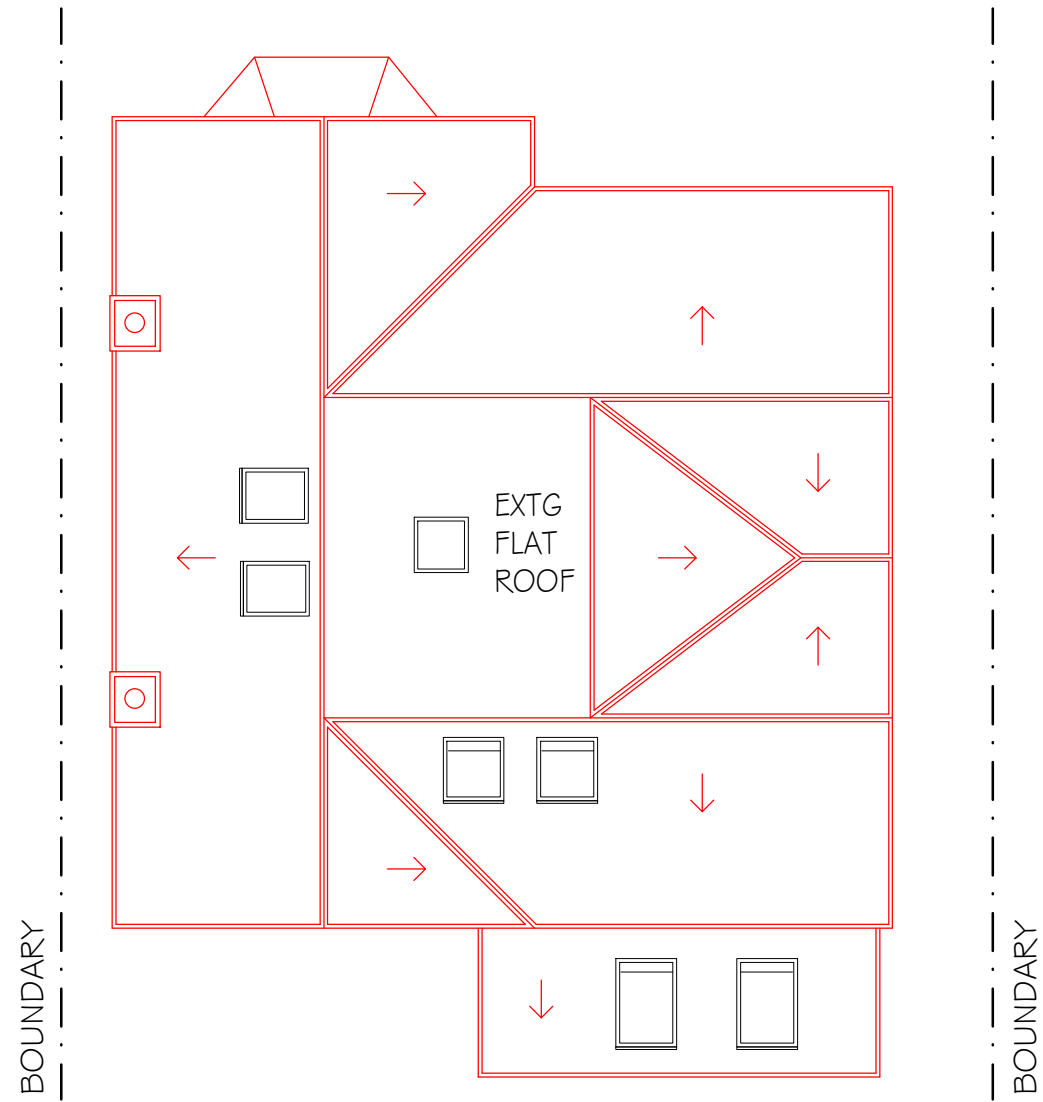


EXISTING

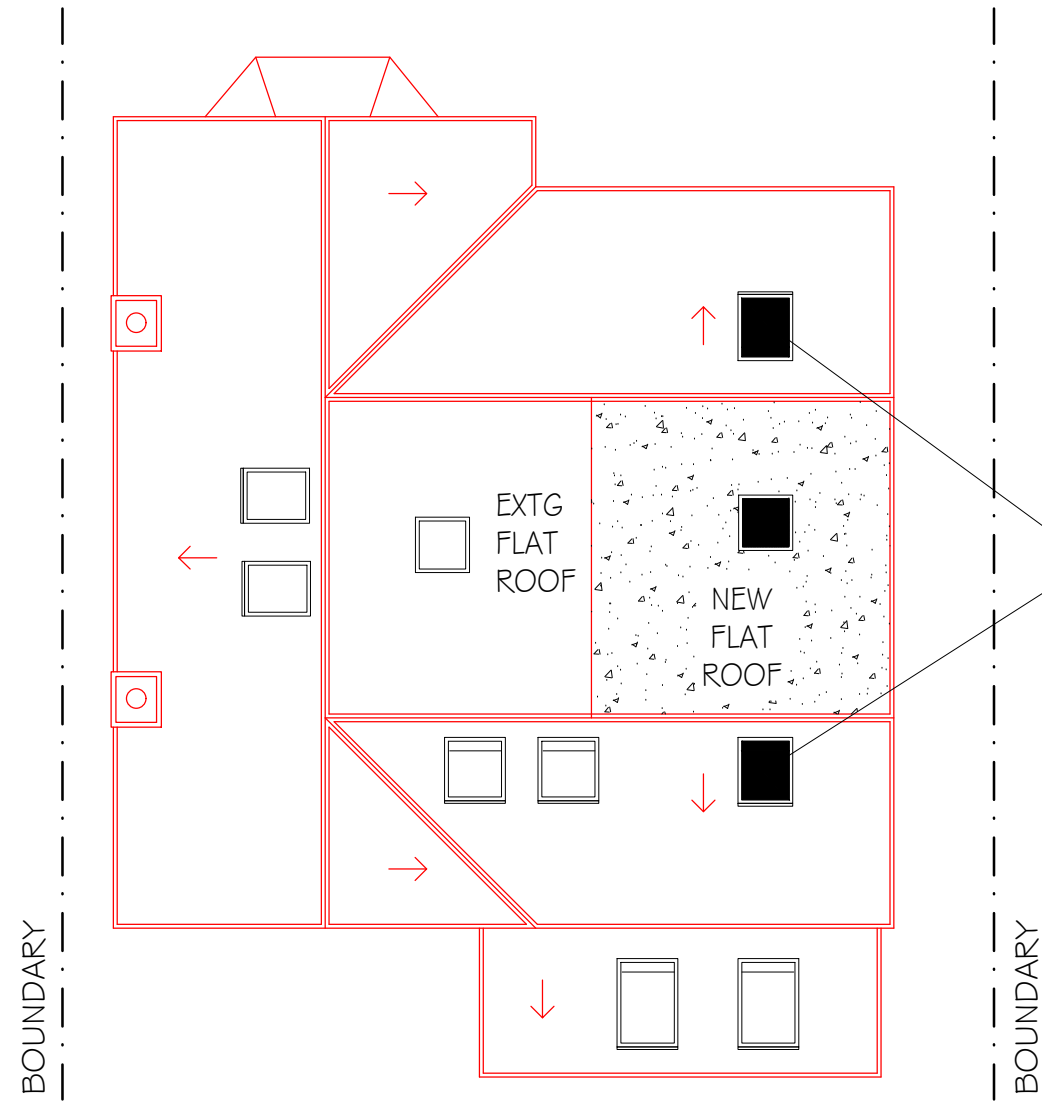

PROPOSED

SCALE 1:100 @ A3 DRAWN JM - MAY 2021

DRG No. APL 985 - EP02 REV - B
EXISTING & PROPOSED ROOF PLANS

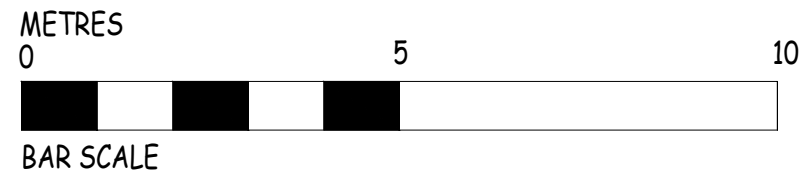

STRUCTURAL • ARCHITECTURAL
TEL: 01483 77 00 73
Email: info@abstract-plans.co.uk
Web: www.abstract-plans.co.uk