



30 SEYMOUR ROAD, HAMPTON WICK - KT1 4HW

PROPOSED LOFT CONVERSION


ALL MATERIALS TO MATCH EXISTING WHERE POSSIBLE

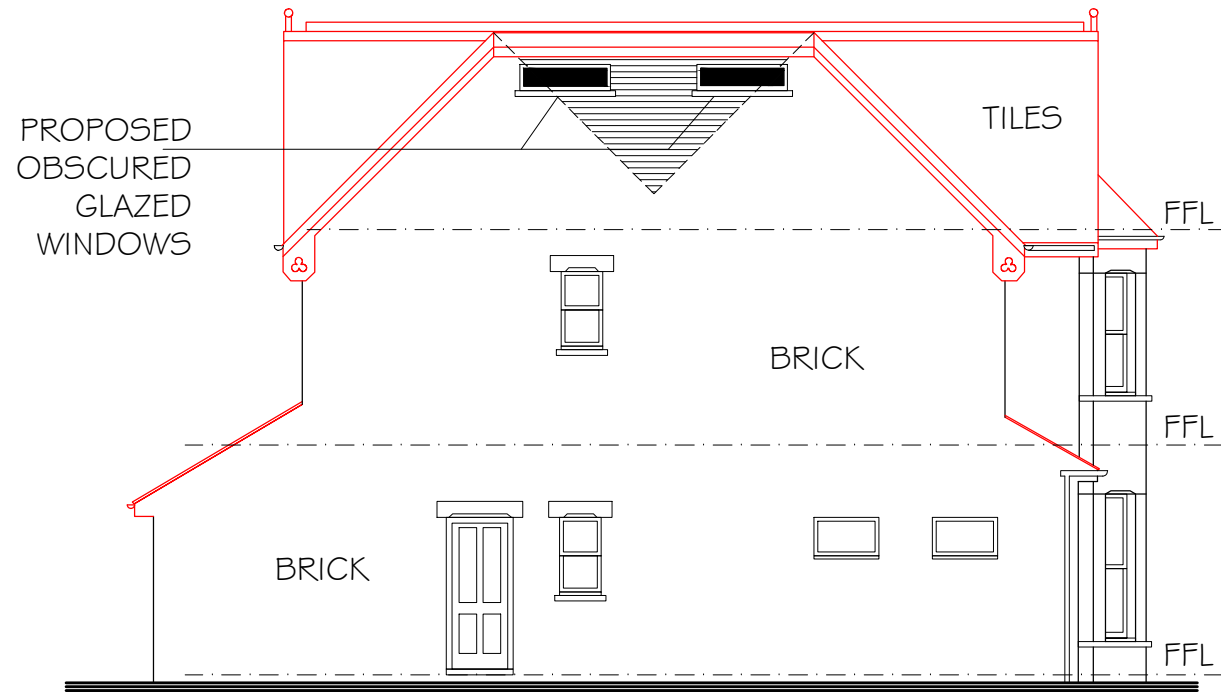


SIDE ELEVATION

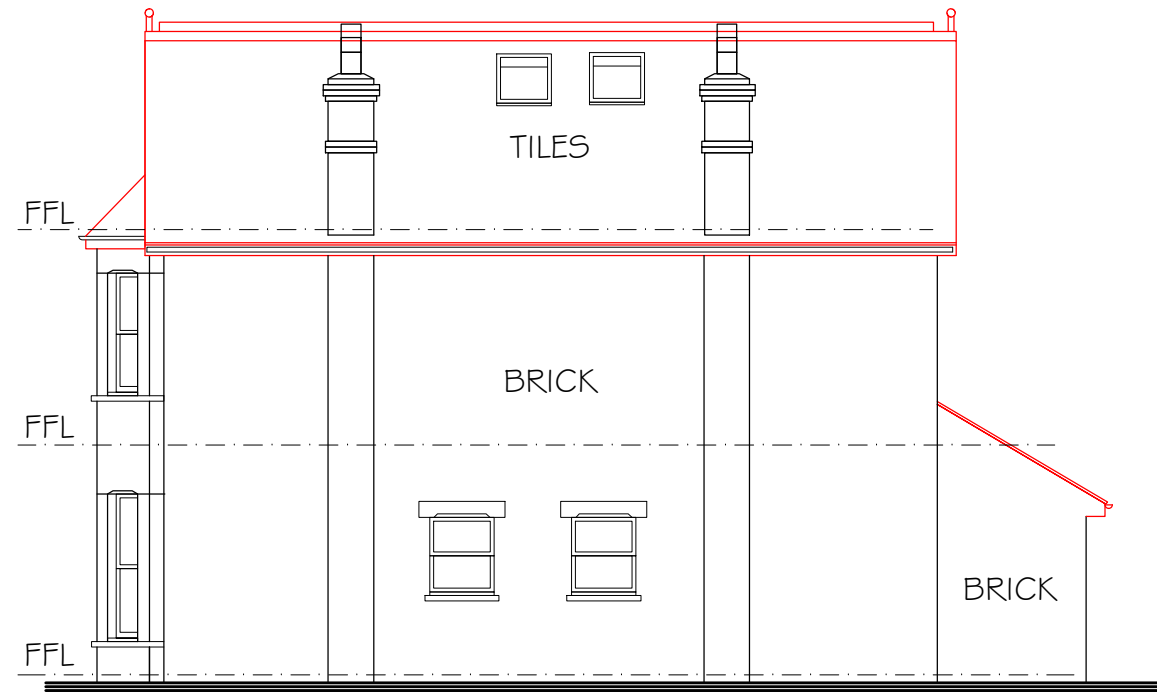

SIDE ELEVATION
(as existing)

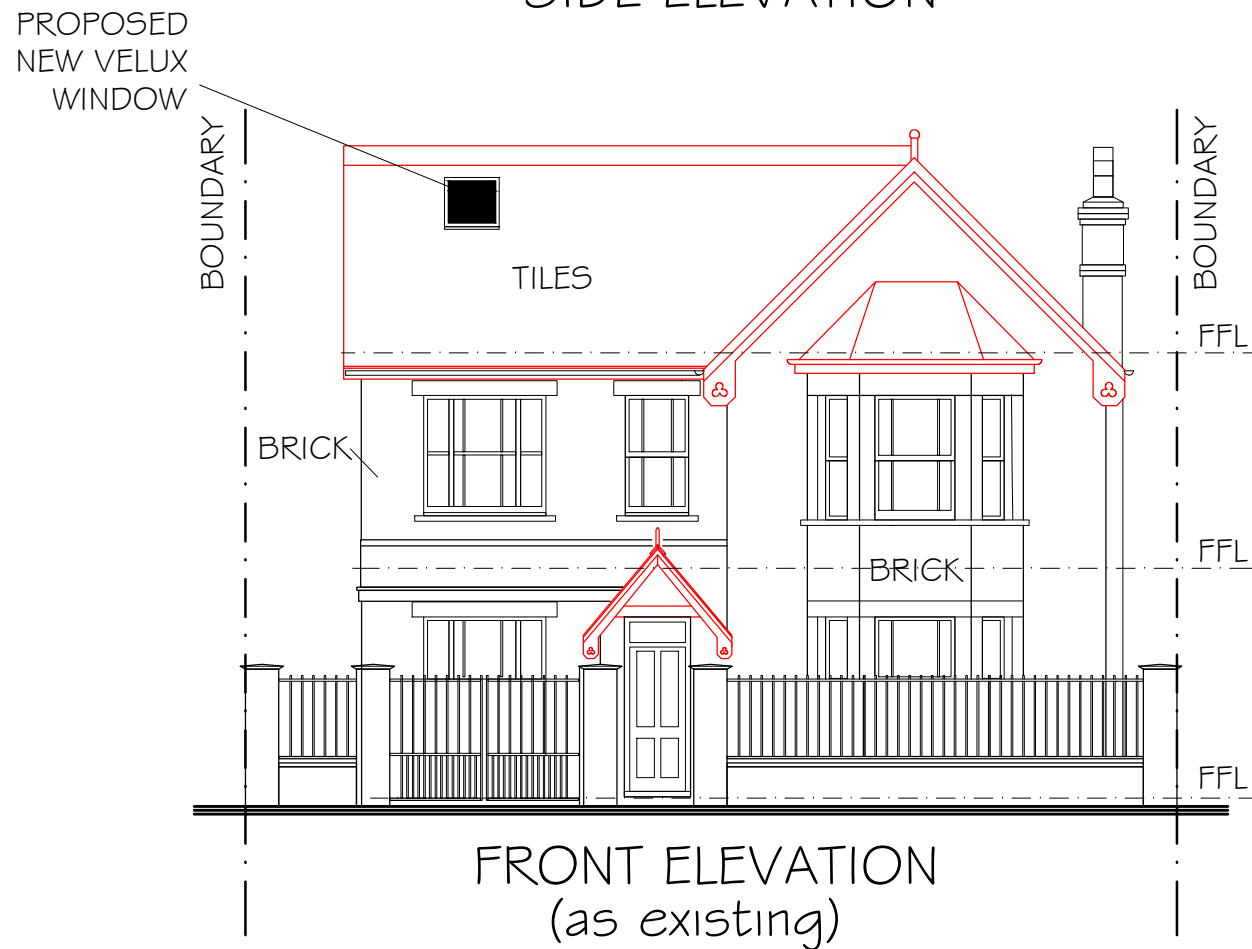

FRONT ELEVATION
(as existing)

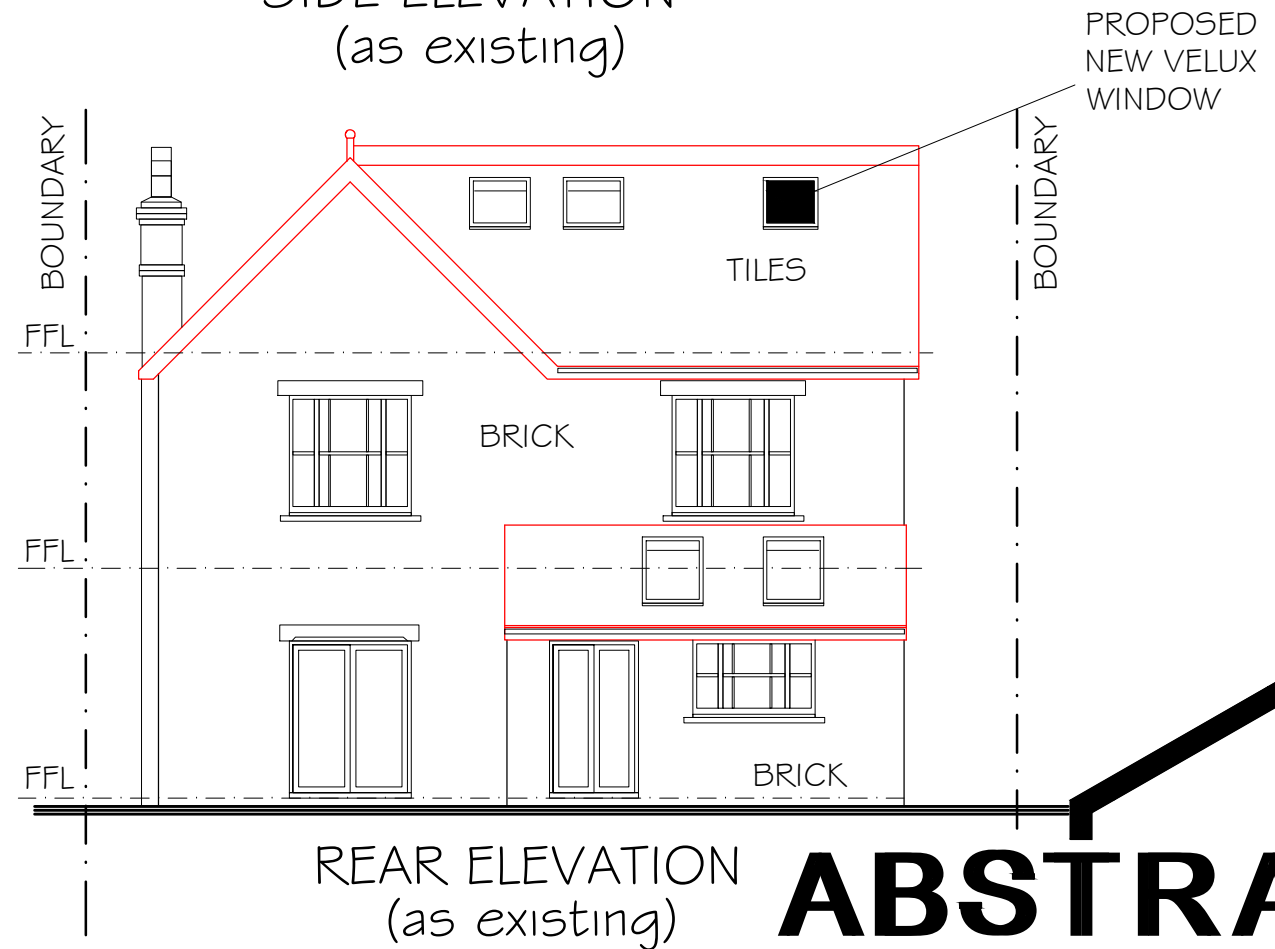


REAR ELEVATION
(as existing)

ABSTRACT PLANS

SCALE 1:100 @ A3 DRAWN JM - MAY 2021

DRG No. APL 985 - P01 REV - B
PROPOSED ELEVATIONS

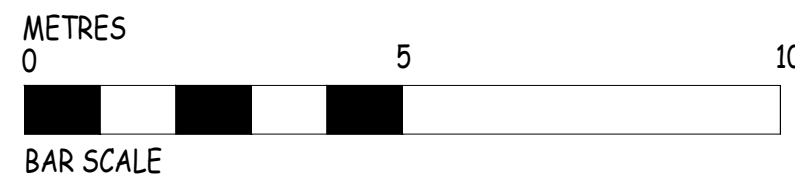

STRUCTURAL • ARCHITECTURAL
TEL: 01483 77 00 73
Email: info@abstract-plans.co.uk
Web: www.abstract-plans.co.uk