



30 SEYMOUR ROAD, HAMPTON WICK - KT1 4HW

PROPOSED LOFT CONVERSION


ALL MATERIALS TO MATCH EXISTING WHERE POSSIBLE

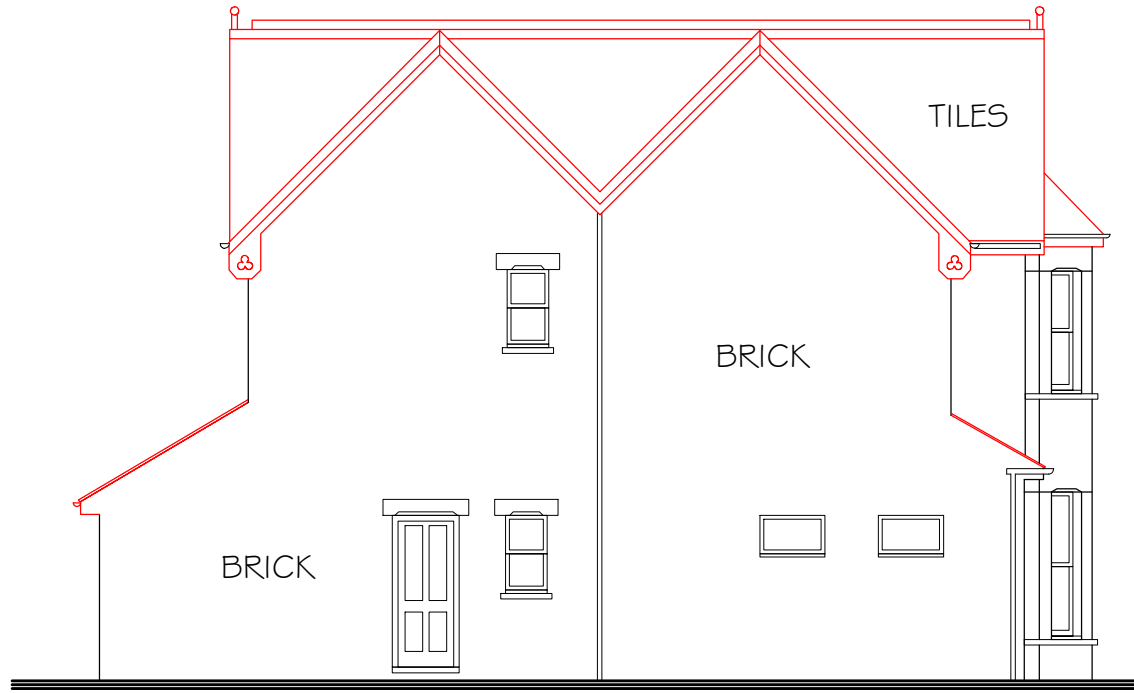


SIDE ELEVATION

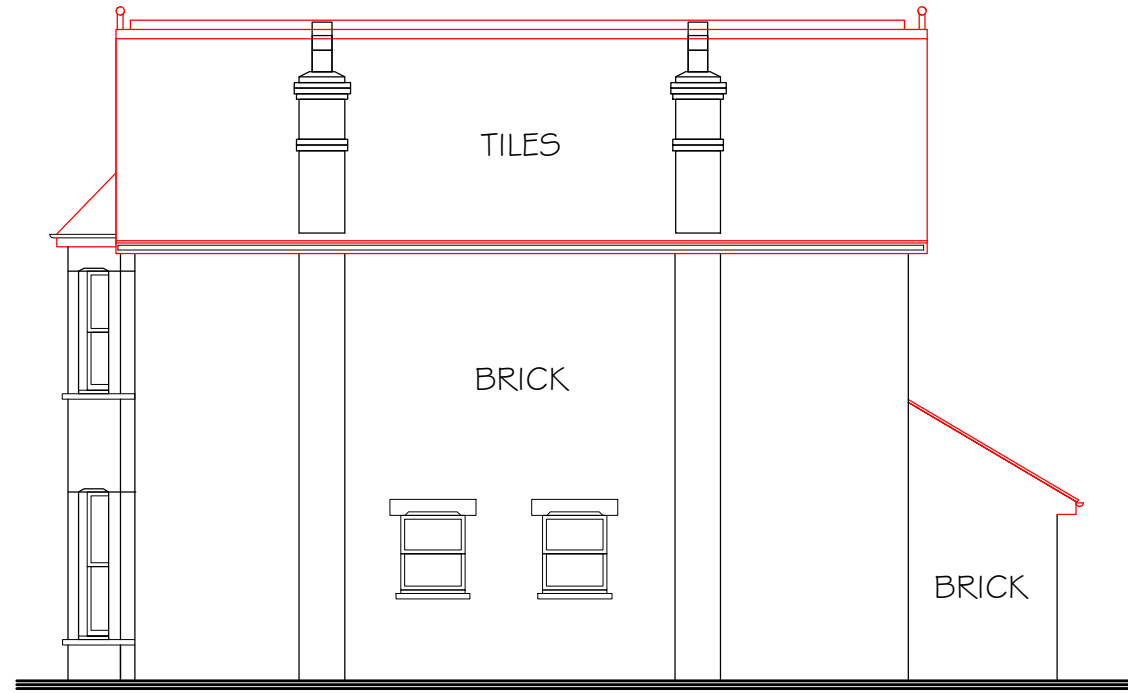

SIDE ELEVATION

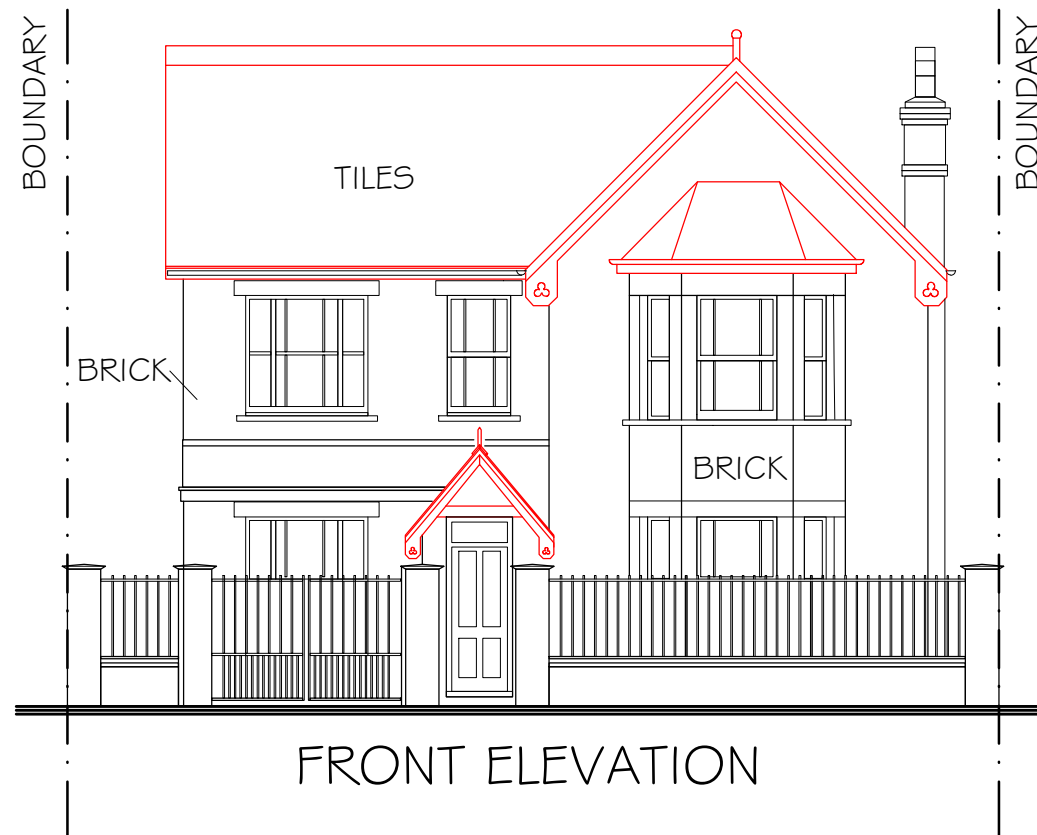

FRONT ELEVATION

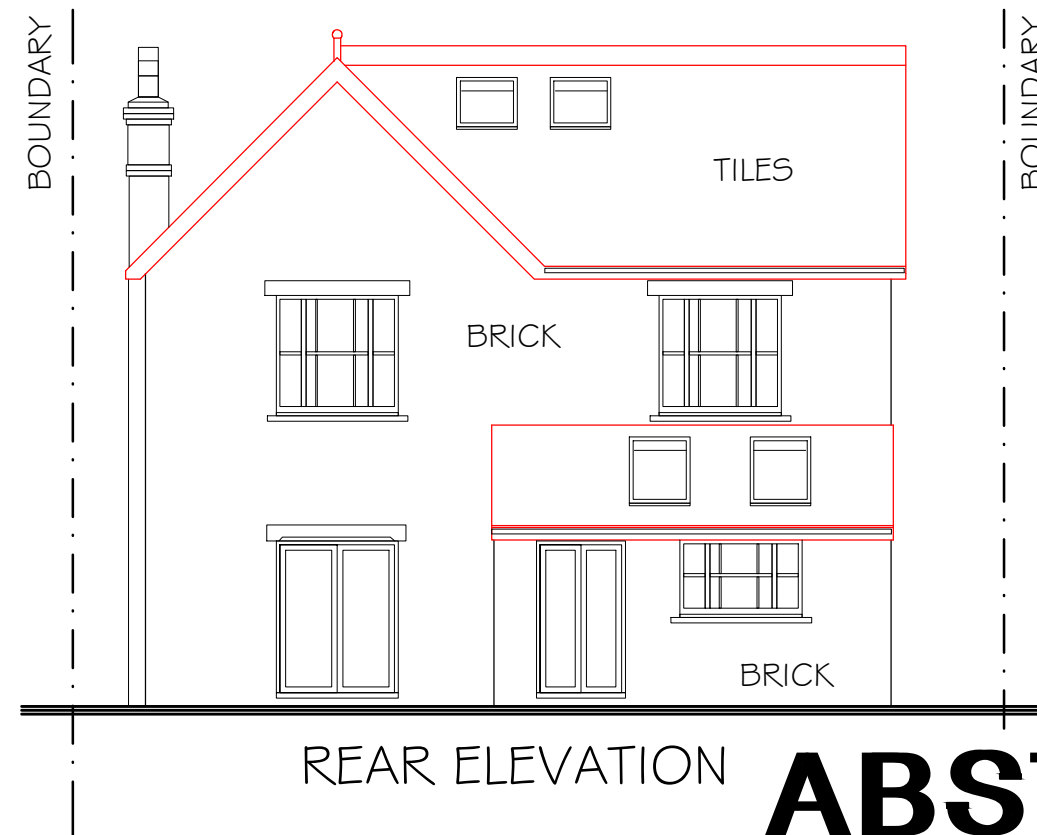

REAR ELEVATION



SCALE 1:100 @ A3 DRAWN JM - APRIL 2021

DRG No. APL 985 - E01 REV - B
EXISTING ELEVATIONS



STRUCTURAL • ARCHITECTURAL
 TEL: 01483 77 00 73
 Email: info@abstract-plans.co.uk
 Web: www.abstract-plans.co.uk