




NOTES:
- DO NOT SCALE OFF THIS DRAWING

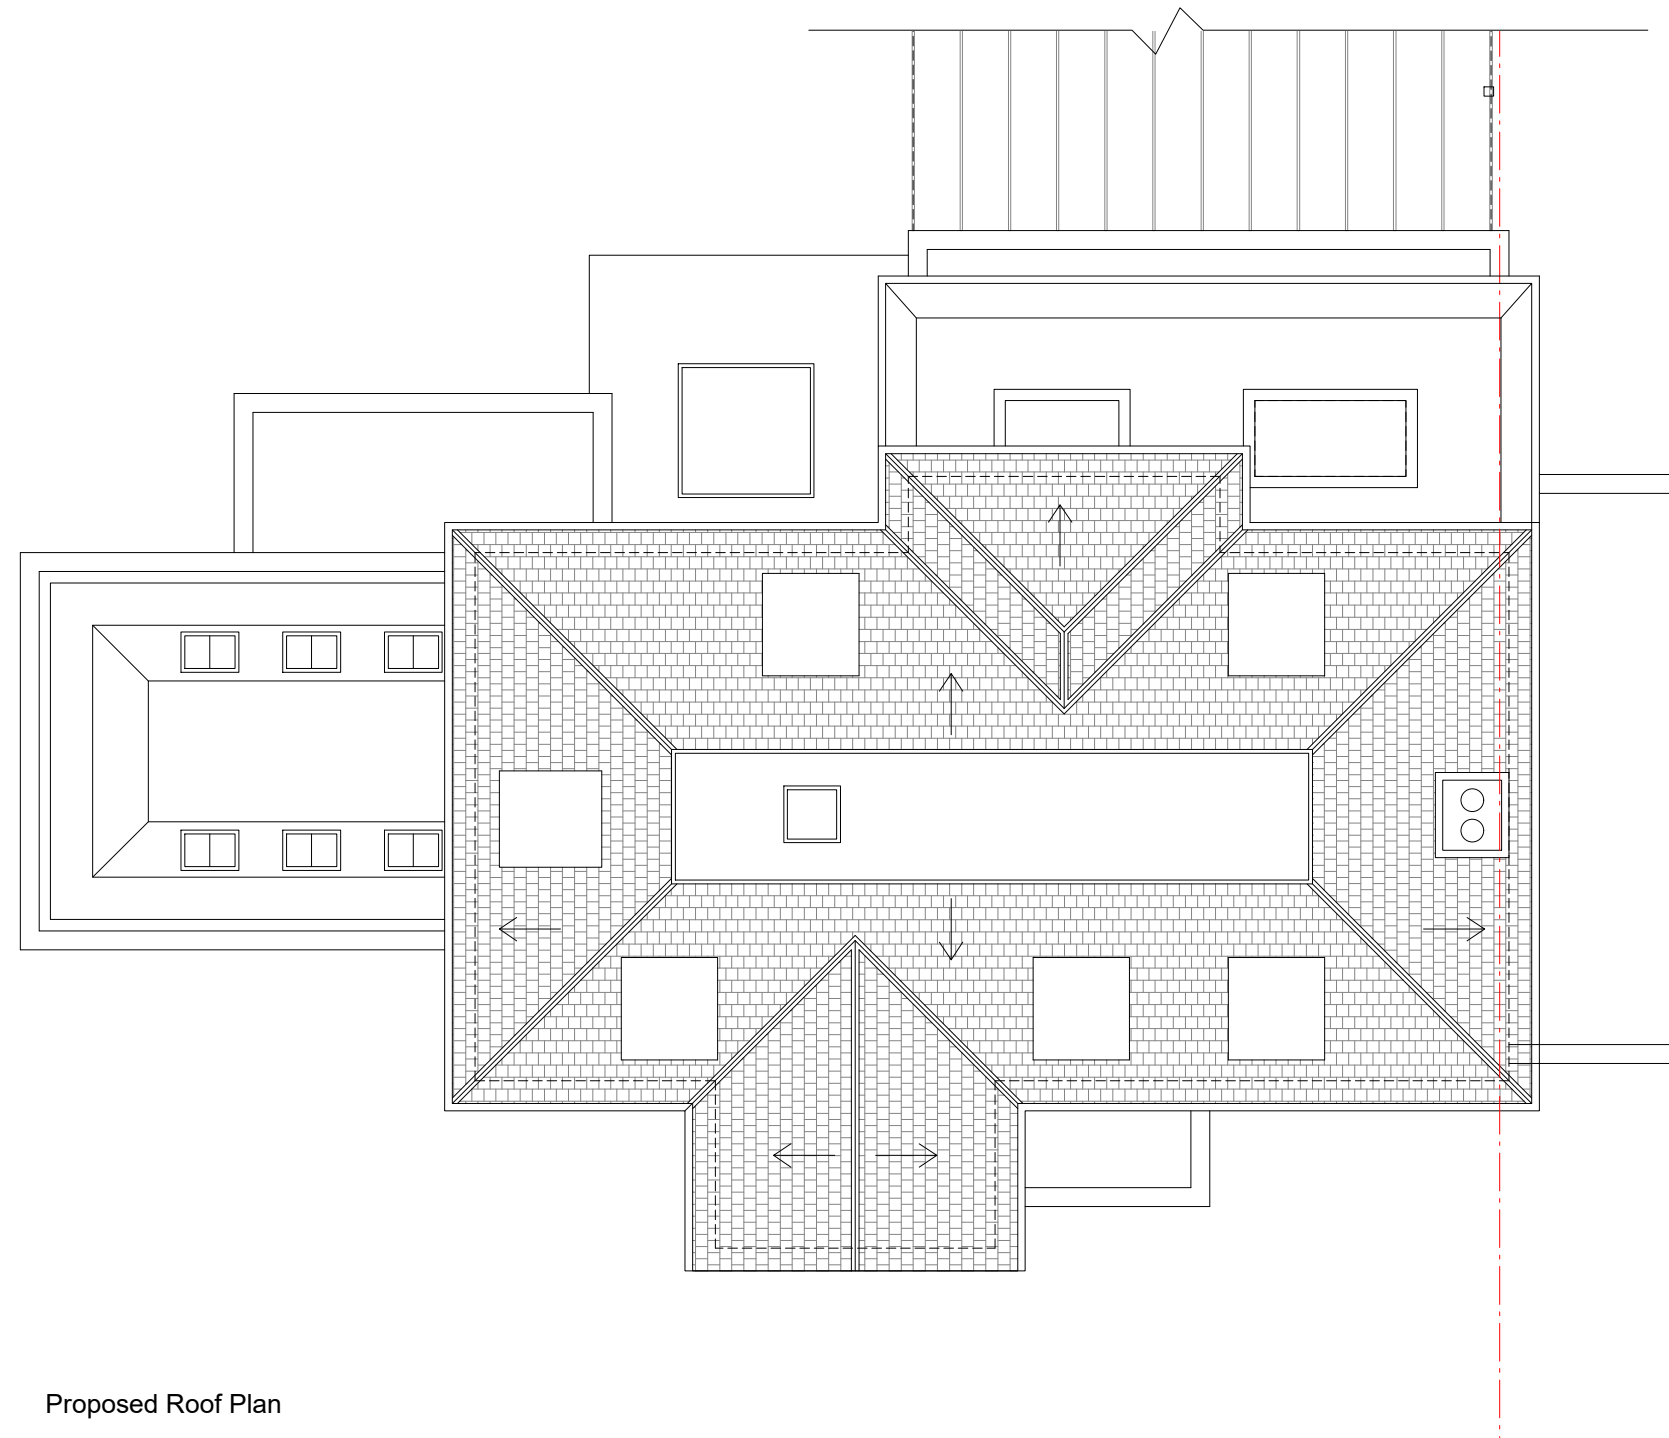

Proposed Roof Plan

- Existing retained
- Existing to be removed
- Proposed

Revisions:
 06.03.20 FIRST ISSUE
 22.09.20 - Rev. A - Drawings issued to planning
 17.03.21 - Rev. B - Revised drawings issued to client for comment
 24.06.21 - Rev. C - Revised drawings issued to planner

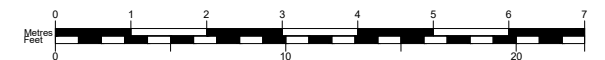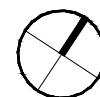

LOCATION 20 Chalmers Way Richmond TW1 1QG		CLIENT Sarah Lancashire		DRAWN BY NA		DRAWING TITLE Proposed roof plan		JOB No 2425		SIZE A3		50°North Architecture Sustainability Design
JOB DESCRIPTION First floor rear/front facing extension garage conversion, internal alterations and rear facing kitchen extension.		SCALE 1:100 @ A3		STATUS Planning		CHECKED BY TB/LB		DRAWING No 023		REV C		