


PROPOSED SIDE ELEVATION



PROPOSED FRONT ELEVATION




PROPOSED REAR ELEVATION 1:100

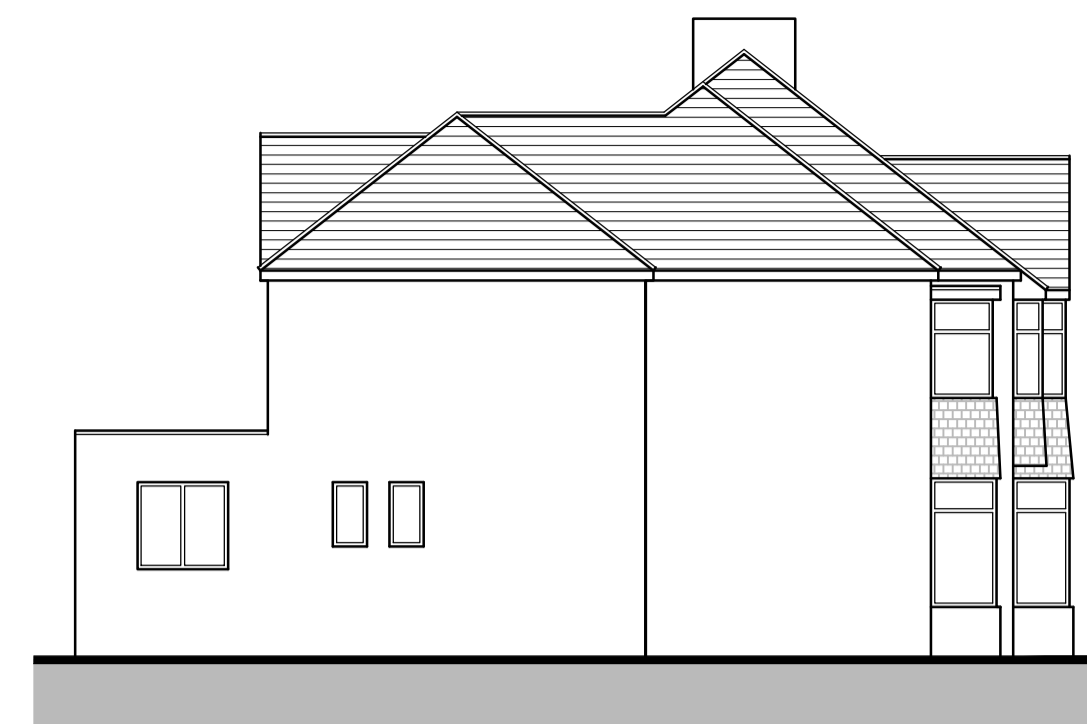


PROPOSED SIDE ELEVATION

**NO. 96**  
3B,5P DWELLING 107.9m<sup>2</sup>  
(GF 66.7m<sup>2</sup> & FF 41.2m<sup>2</sup>)


**NO. 98**  
2B,4P DWELLING 96.7m<sup>2</sup>  
(GF 55.2m<sup>2</sup> & FF 41.5m<sup>2</sup>)

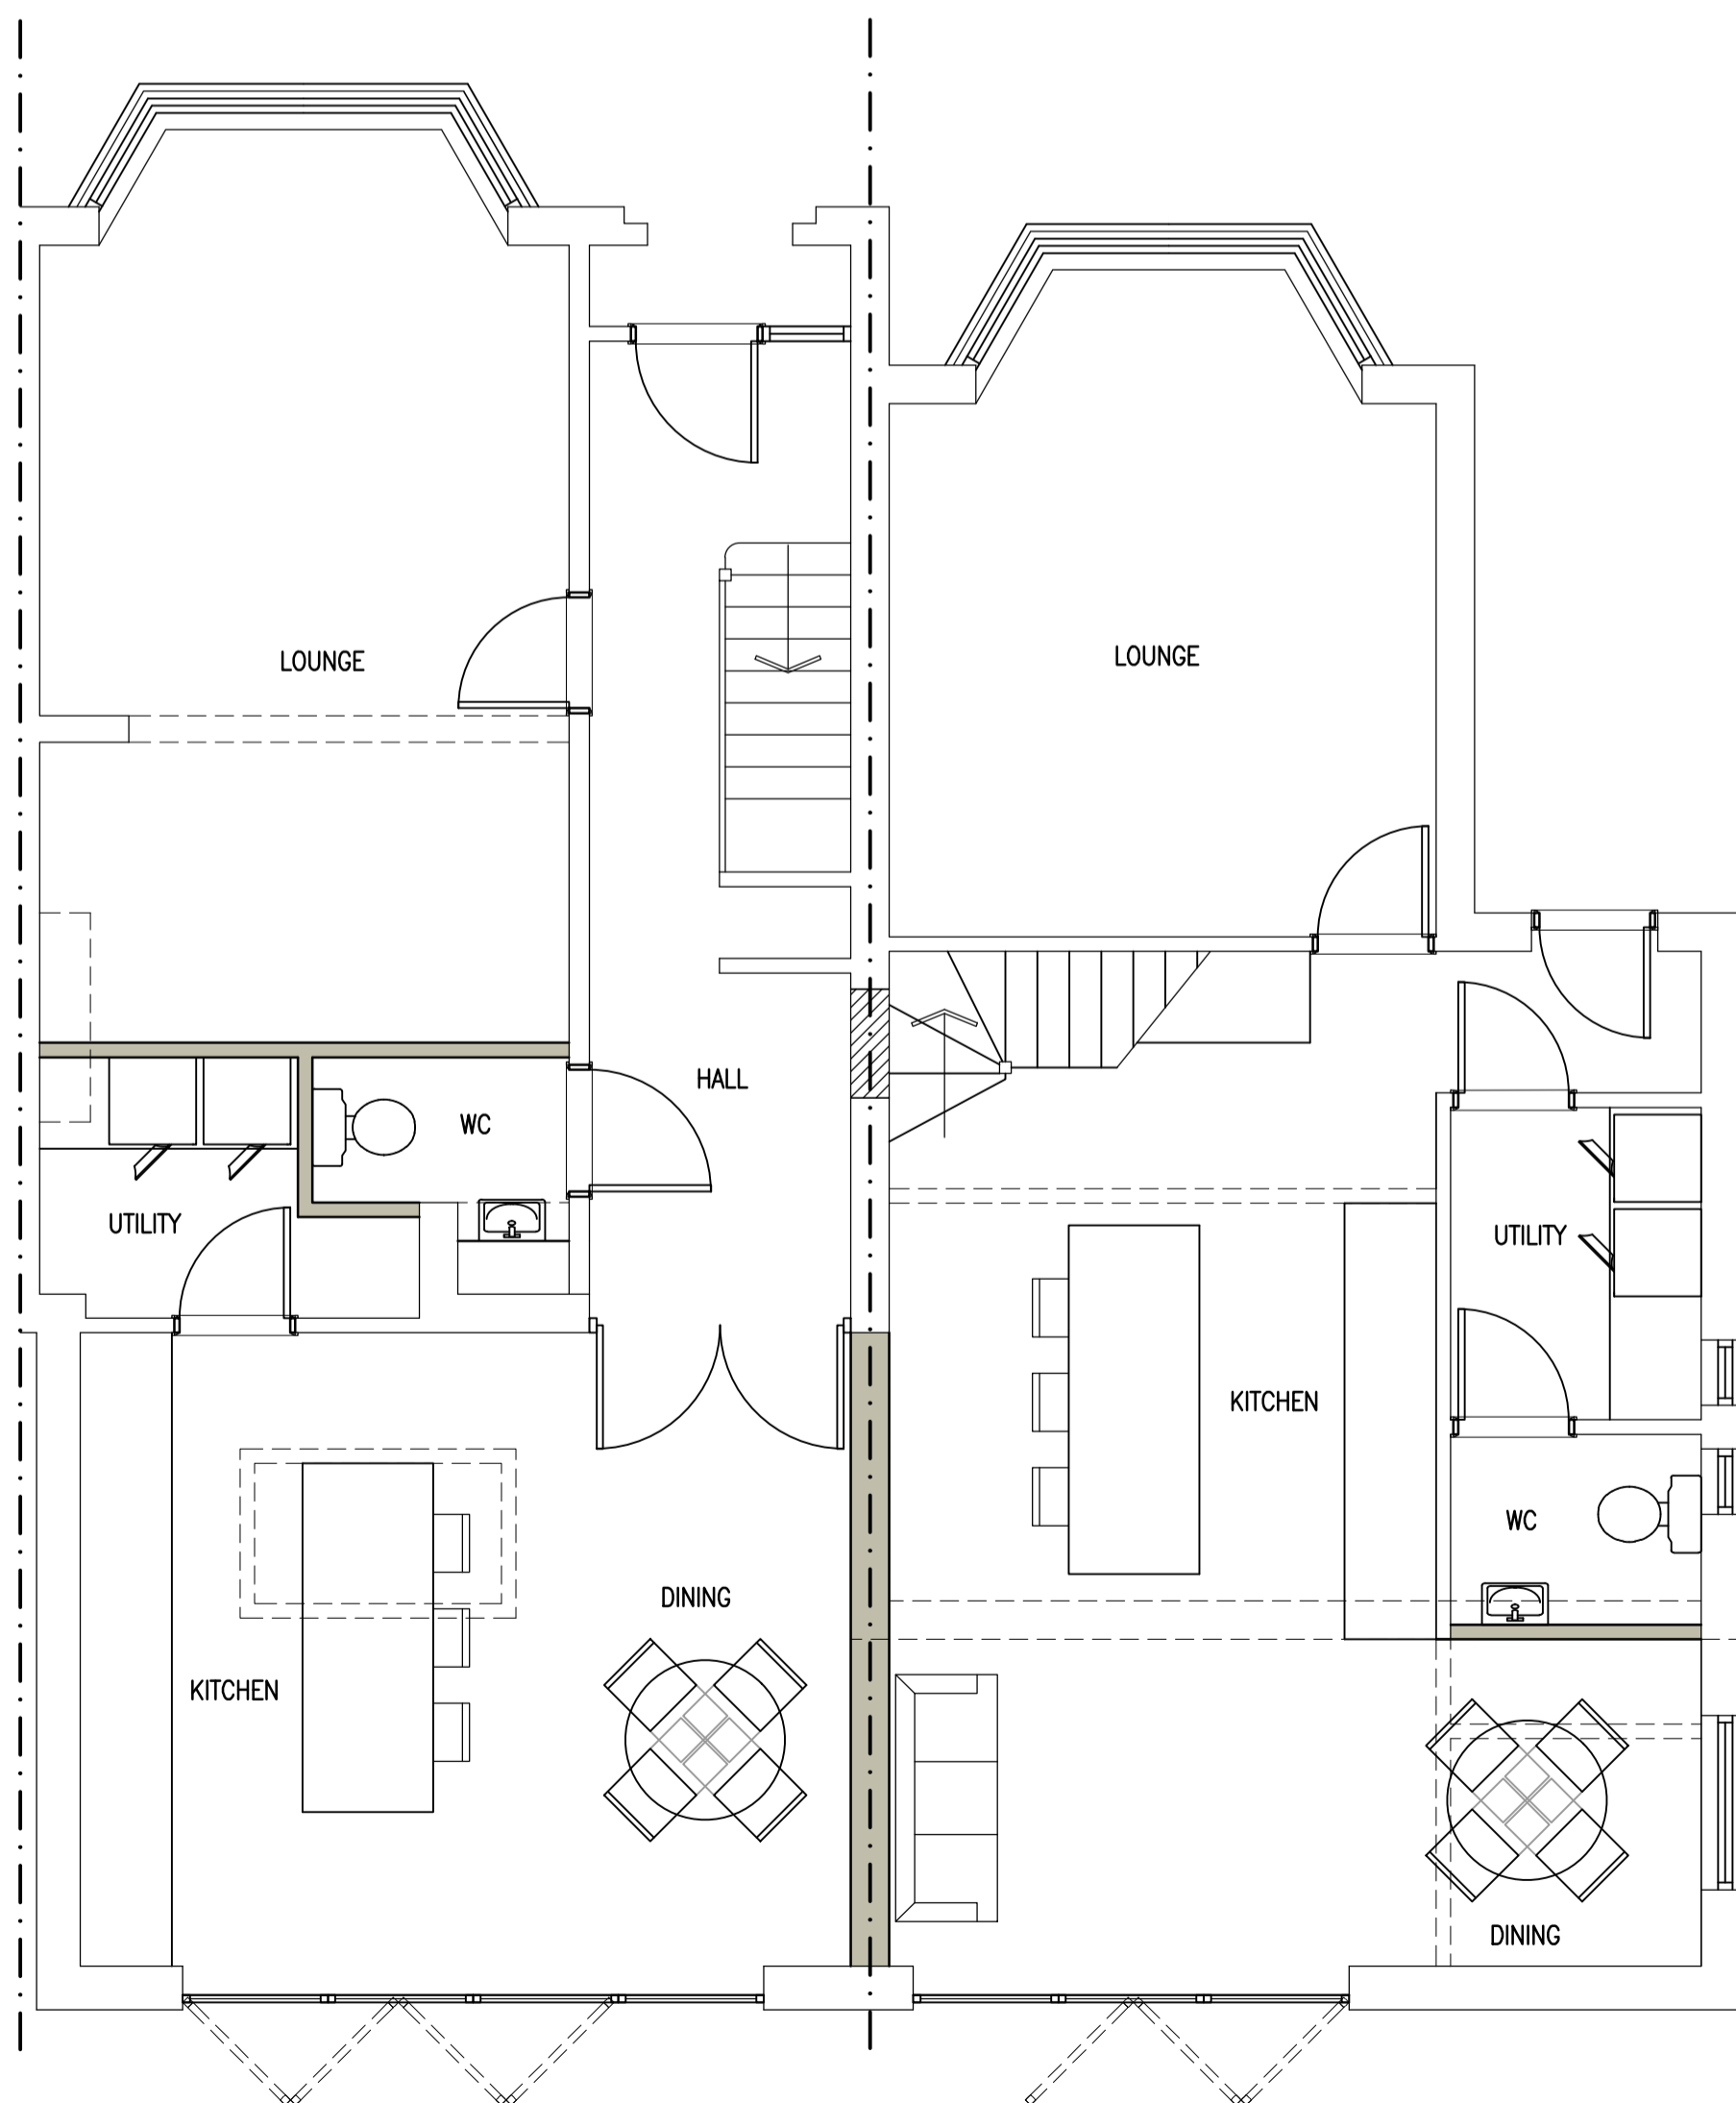

PROPOSED GROUND FLOOR 1:50

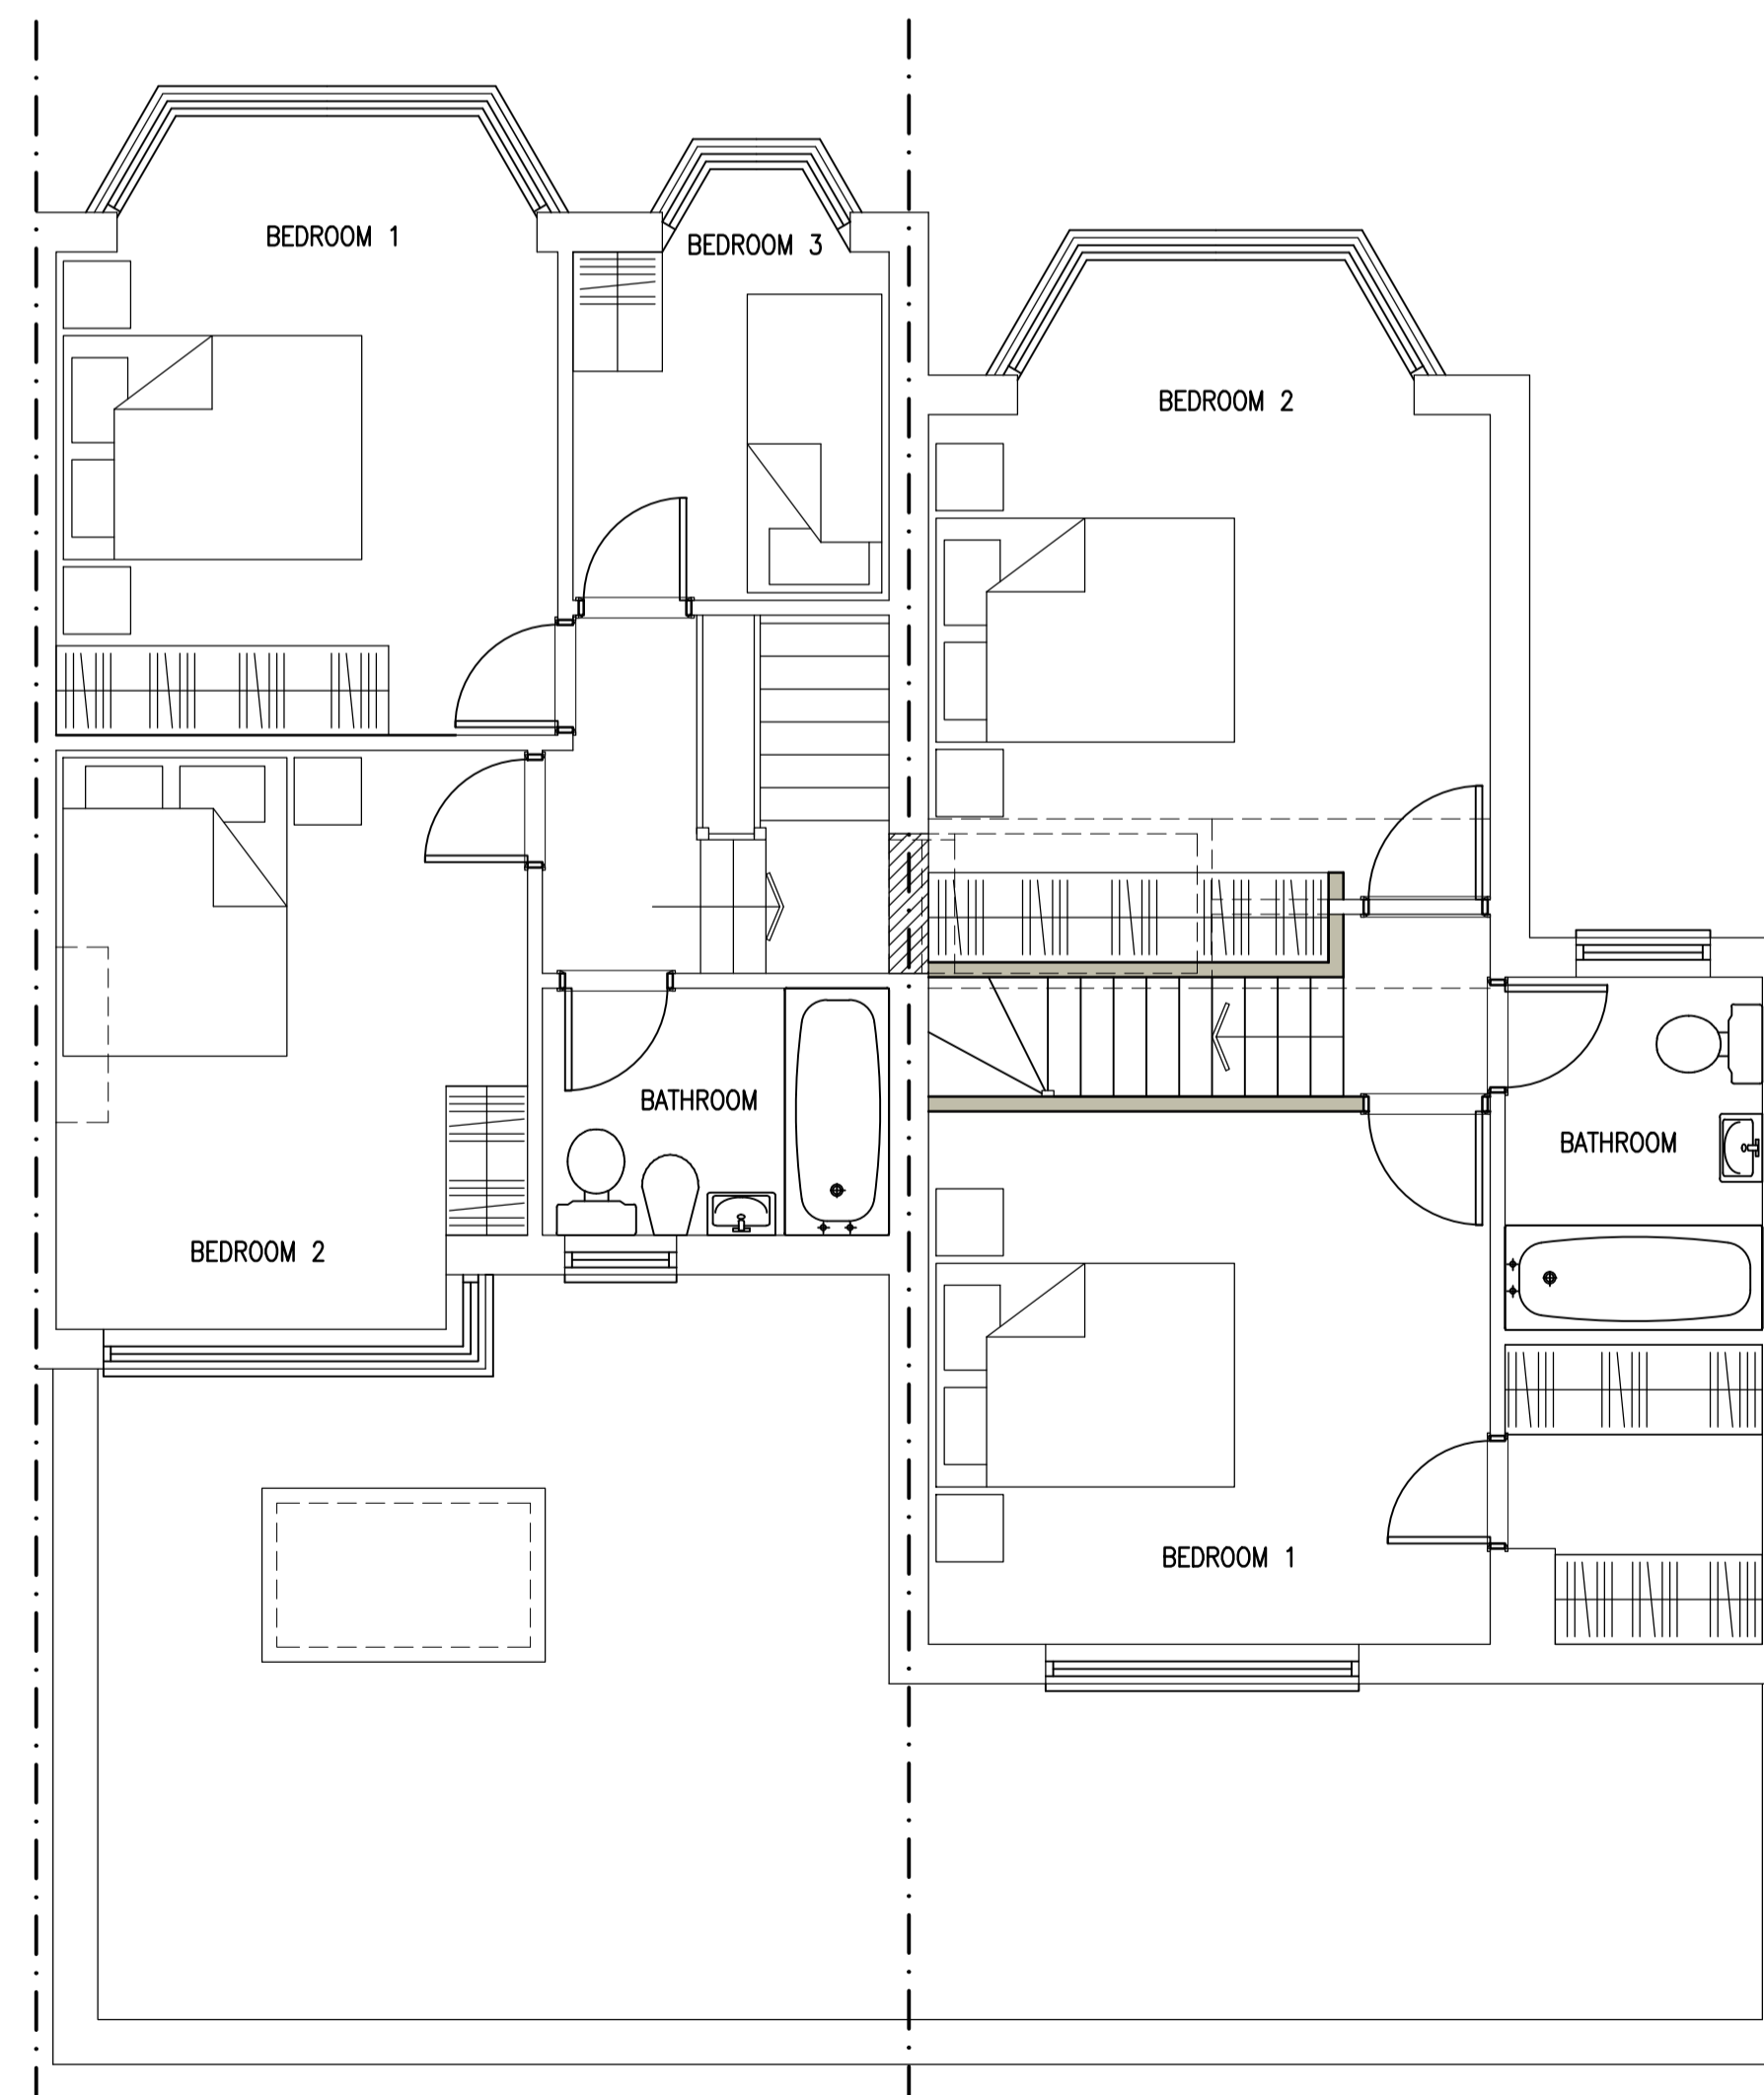

PROPOSED FIRST FLOOR

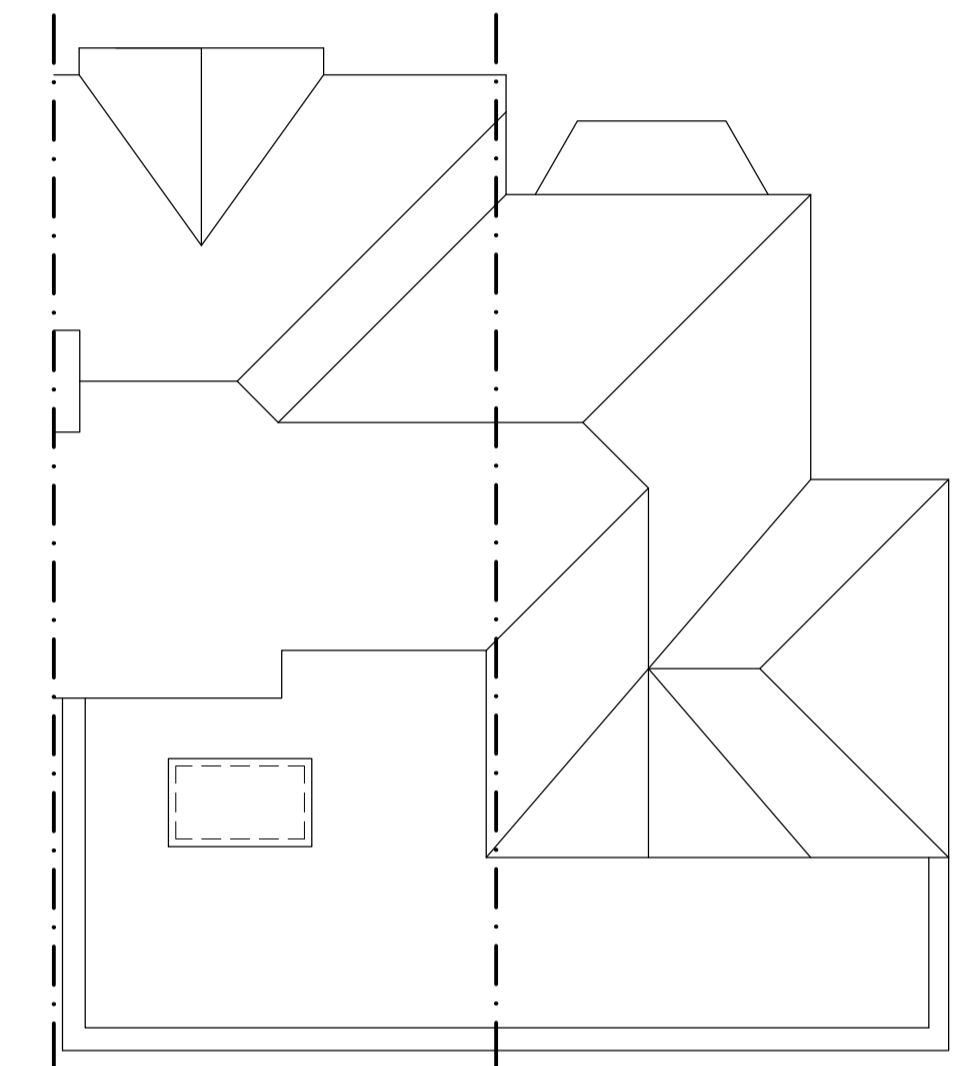

PROPOSED ROOF PLAN 1:100

**ajt design services ltd**  
9 queensway, sunbury-on-thames,  
middlesex. TW16 6HA  
t: 01932 782943  
m: 07973 419204  
e: rob@ajt-design.co.uk  
www: [ajt-design.co.uk](http://ajt-design.co.uk)

**PLANNING ISSUE**

Address  
96 COURT WAY,  
TWICKENHAM,  
TW2 7SW

Title  
PROPOSED

Drg. No. **CW/96/02**

Revision:

Scale : 1:50 & 1:100 @ A1

Date: MAR. '21

