

PARTY WALL


RESIDENTIAL AREA: 44.7m²

COMMERCIAL AREA: 64.8m²


TOTAL AREA: 115.3m²

PARTY WALL

EXISTING BASEMENT FLOOR PLAN 1:100

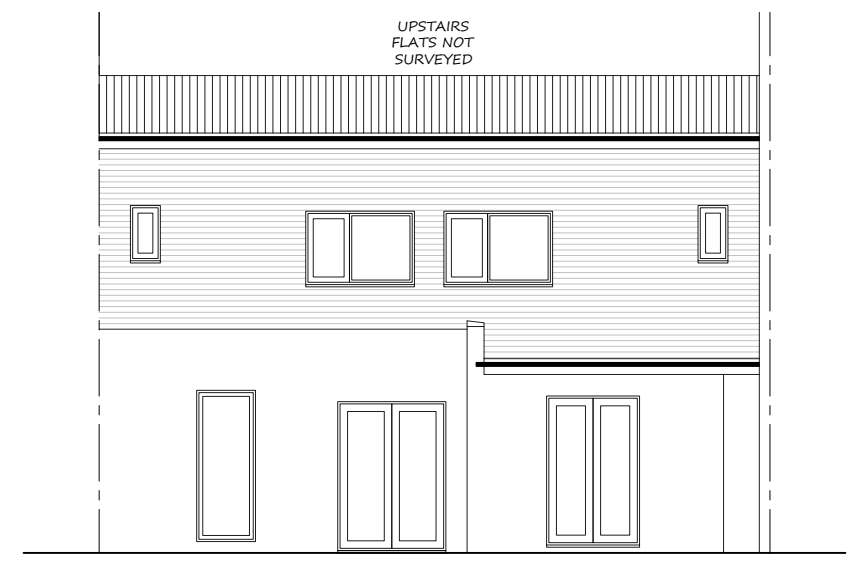

EXISTING REAR ELEVATION 1:100

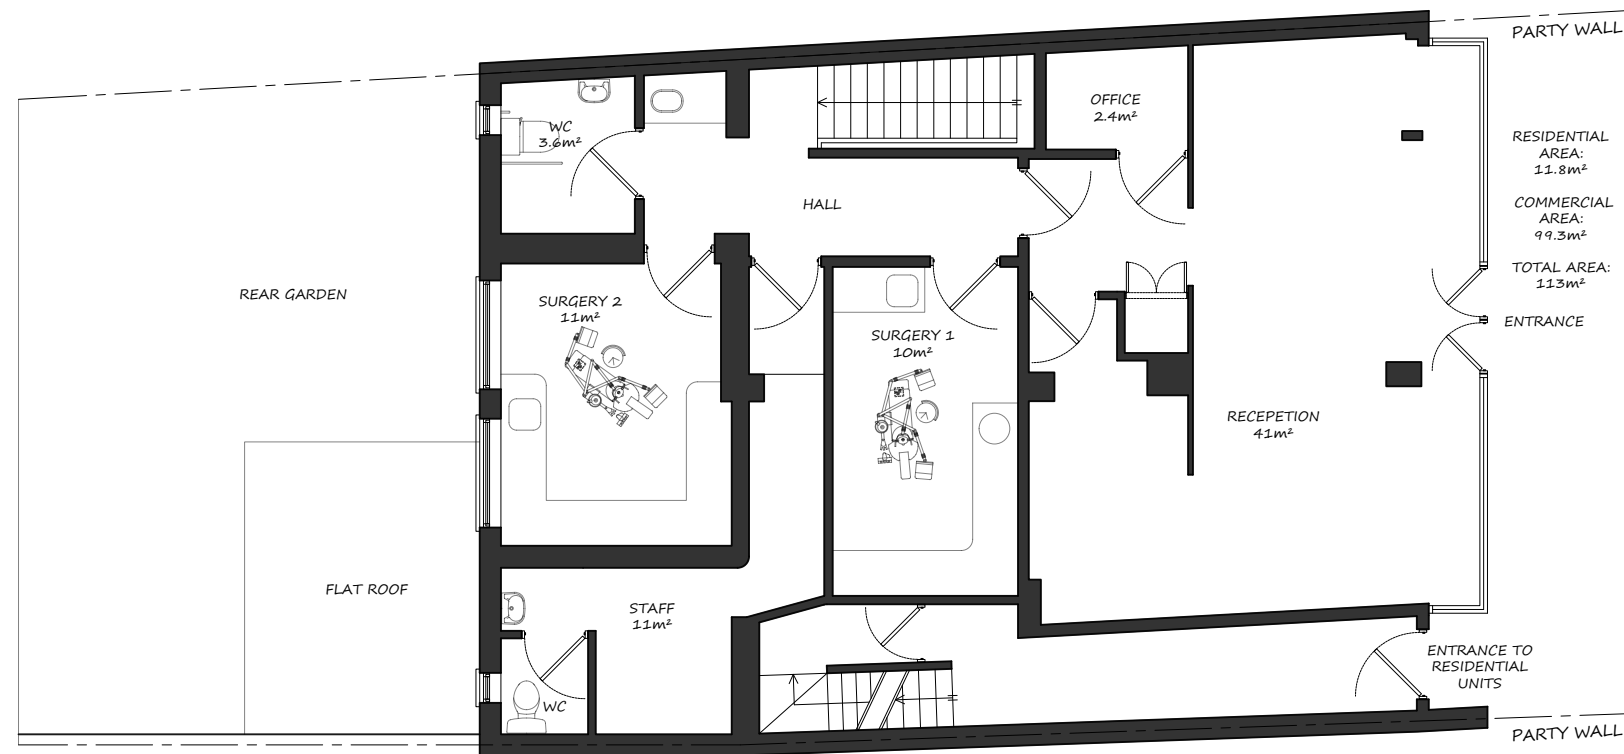

PARTY WALL

RESIDENTIAL AREA: 11.8m²


COMMERCIAL AREA: 99.5m²

TOTAL AREA: 113m²

ENTRANCE

PARTY WALL

EXISTING GROUND FLOOR PLAN 1:100

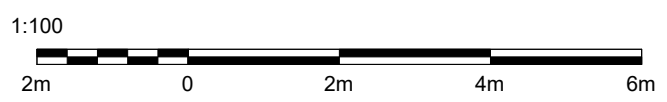

<p>mza planning</p> <p>planning permission without the headaches</p> <p>14 Devonshire Mews Chiswick London, W4 2HA</p> <p>T. 0844 500 5050 office@mzaplanning.com</p>	<p>Title: EXISTING FLOOR PLANS & ELEVATION</p>	
	<p>Dwg.No: 334-EXT-01</p> <p>Project: Castelnau Dentists, 200 Castelnau London SW13 9DW</p>	<p>REV : ORIGINAL</p> <p>Date: 21-06-21</p> <p>Scale: as noted@ A3</p>