



PROPOSED LOFT FLOOR PLAN

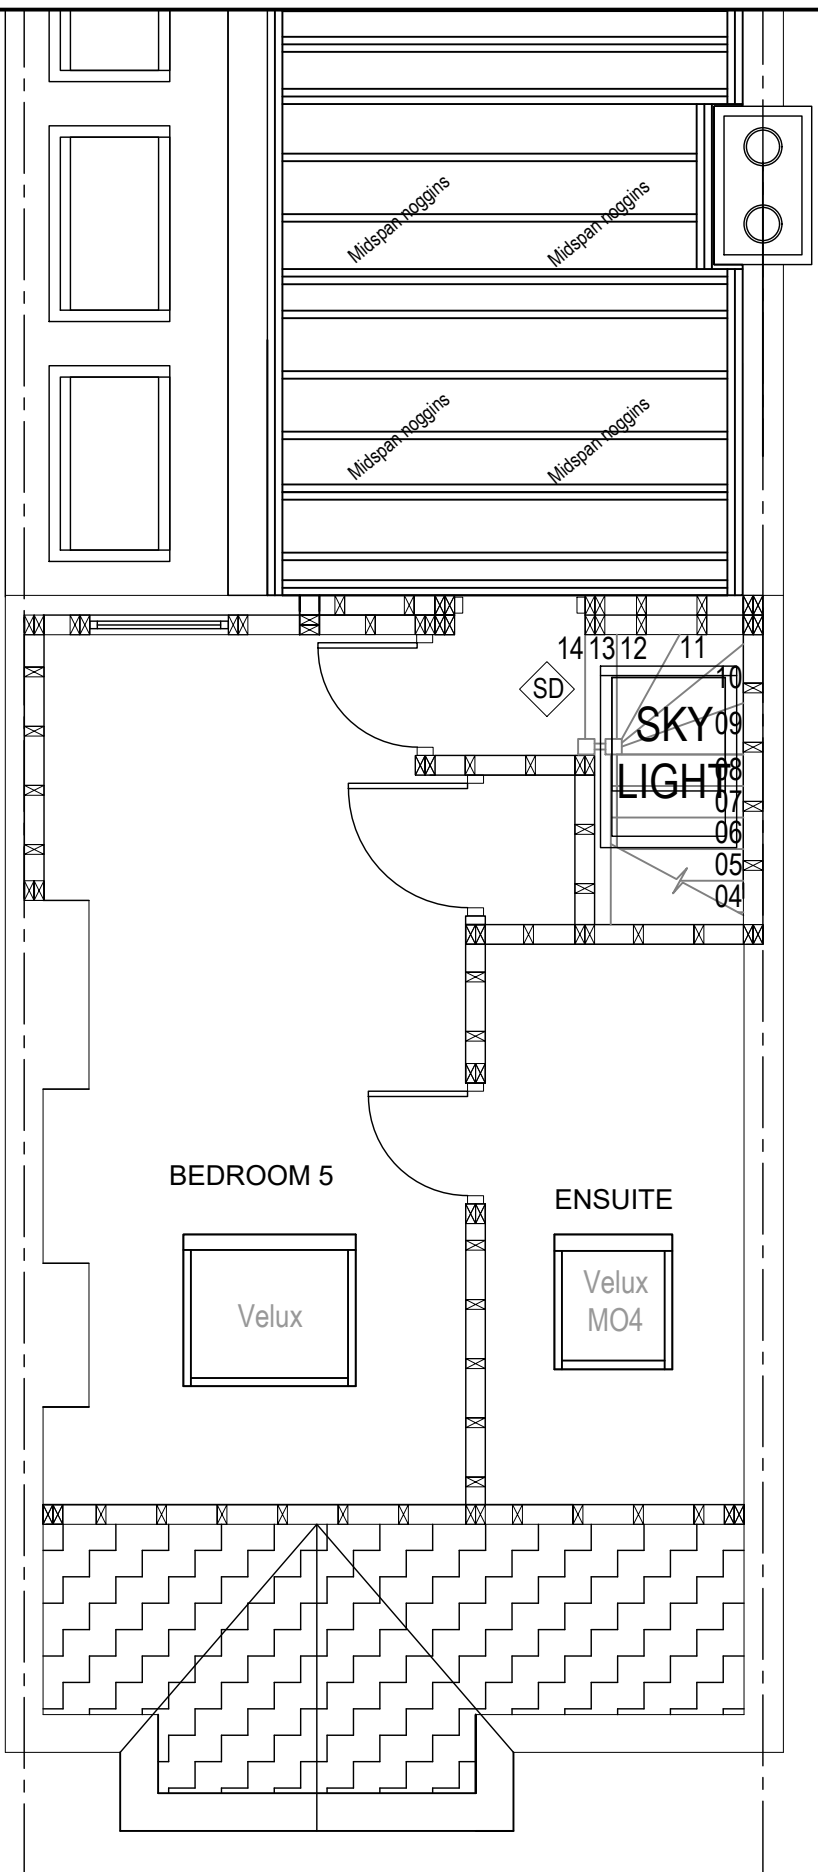

PROPOSED STRUCTURAL FLOOR PLAN

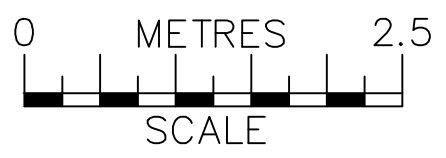

**Notes:**  
 The General contractor is responsible for the verification of all dimensions on site and shall inform the contract administrator of any discrepancies.  
 Do not scale from this drawing. Use figure dimension only.  
 Existing foundations, lintels and wall to be exposed if required by Building Control for assessment and upgrading if found inadequate.



Date	Description	Rev
21-07-21	Pod size reduced	B
26-05-21	Side window added to pod	A

**Hayden Design**  
 Studio 15, Montrave Road  
 London SE20 7BS  
 Tel No. 0208 249 9923 Mo.07946 317870  
 Email: selvinhayden@yahoo.co.uk

**Drawing 4**

**Project** 60 Queens Road, London SW14 8PJ  
 Proposed Loft conversion Pod

**Client** Clemmie Lefroy

Title	Revision
Proposed Loft & Structural Floor Plans	B

Date	Scale	Drawn
17-05-21	1-50@A3	SH

Job No.	Dwg No.	Checked by
	004	