




All dimensions to be checked on site prior to construction or manufacture. Refer also to written specification of works where applicable. No dimensions should be scaled from this drawing for construction purposes. Any discrepancies found between this drawing and other drawings should be referred to consultants immediately.

This drawing is the property of Mark Smith Architects Limited. Copyright is reserved. This drawing is issued on the condition that it is not retained by any unauthorised person. It may not be reproduced or disclosed or used, either wholly or in part without written consent of Mark Smith Architects Limited.

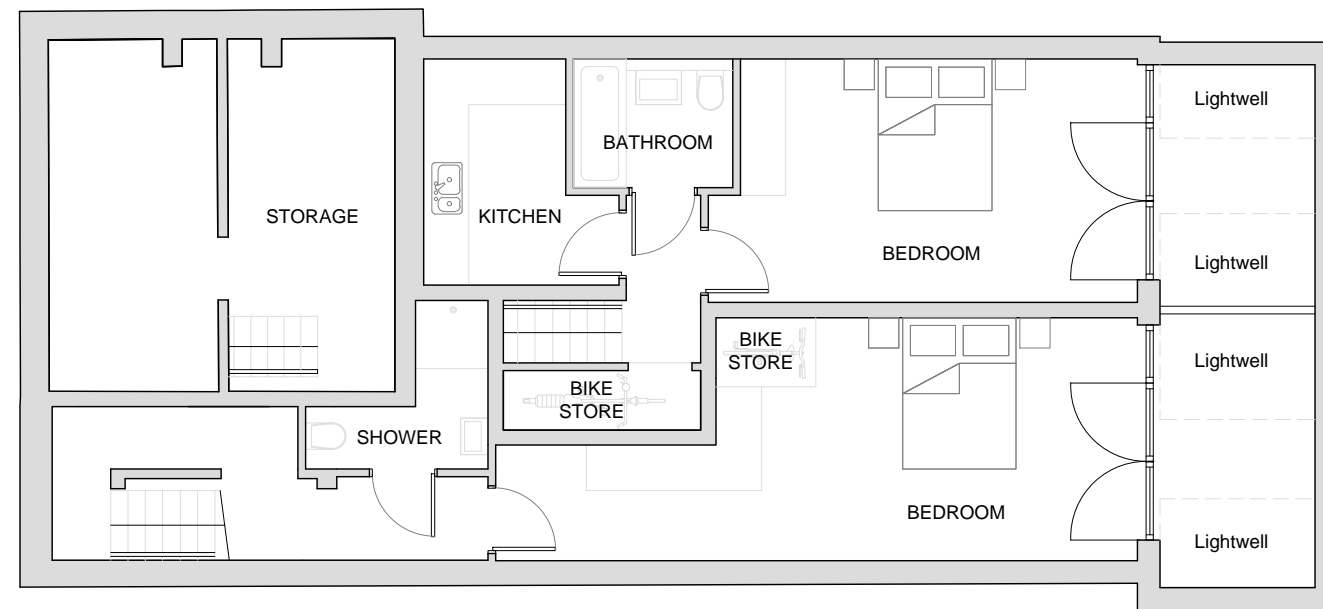

Proposed Basement Floor Plan

SCALE 1:100

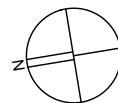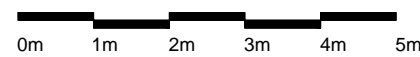

REV	AMENDMENTS	DATE

PROJECT
85 Connaught Road
Teddington
TW11 0QQ

DRAWING
PROPOSED
BASEMENT PLAN

SCALE	DATE	CHECKED
1:100 @ A3	AUG 2021	MS

STATUS
PLANNING


Mark Smith Architects Limited

DRAWING No.	REVISION
1910-PL.05-300	

All dimensions to be checked on site prior to construction or manufacture. Refer also to written specification of works where applicable. No dimensions should be scaled from this drawing for construction purposes. Any discrepancies found between this drawing and other drawings should be referred to consultants immediately.



This drawing is the property of Mark Smith Architects Limited. Copyright is reserved. This drawing is issued on the condition that it is not retained by any unauthorised person. It may not be reproduced or disclosed or used, either wholly or in part without written consent of Mark Smith Architects Limited.

Bin store, sunken 400mm below ground level.

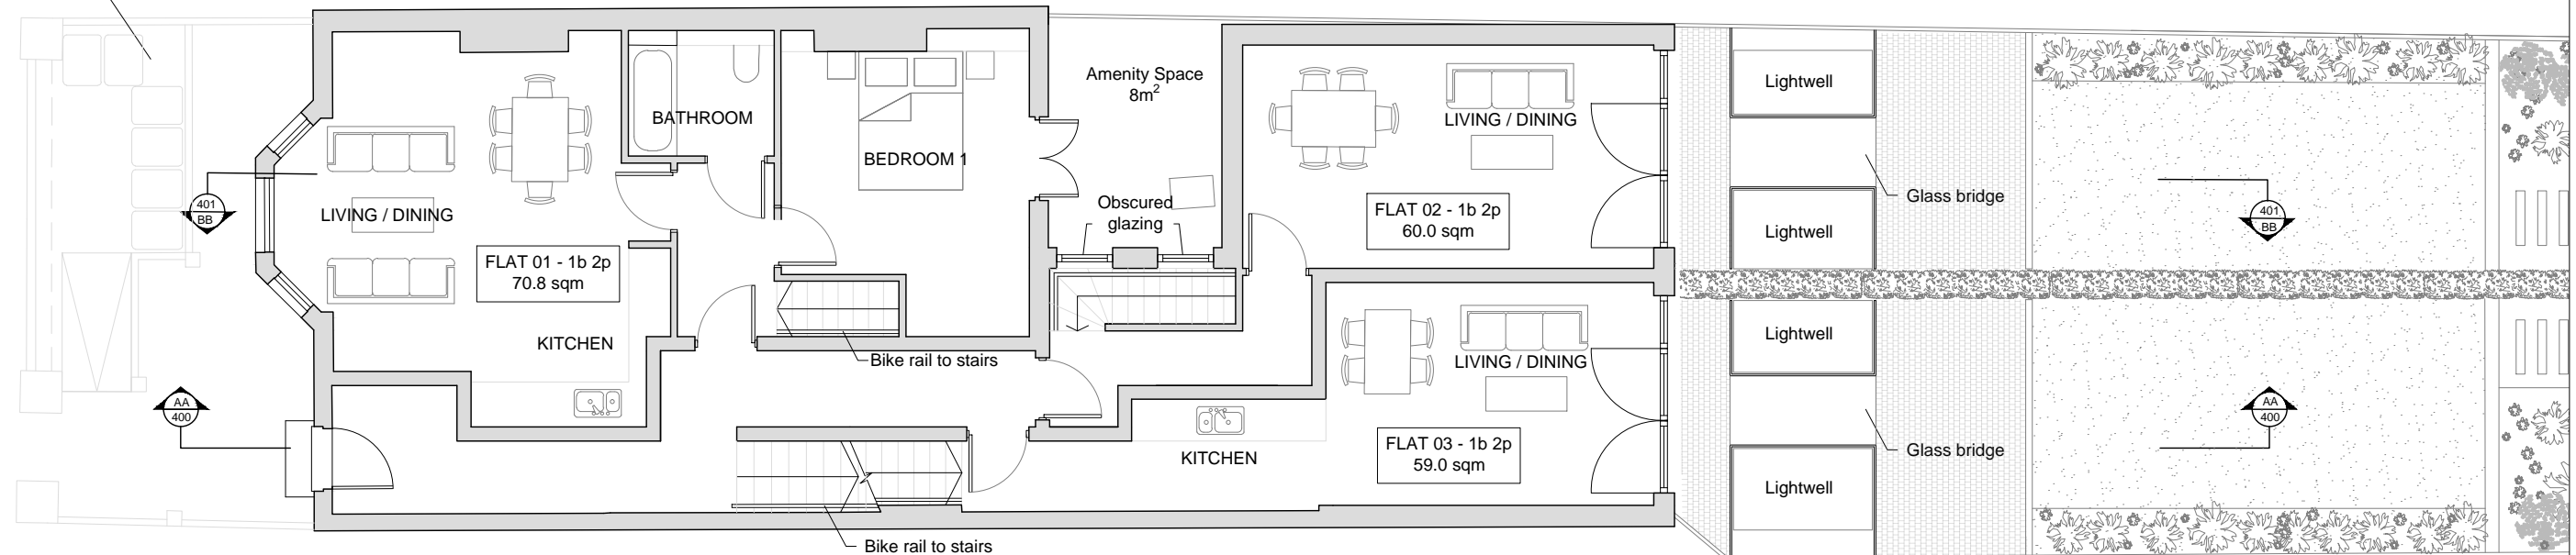

Proposed Ground Floor Plan

SCALE 1:100

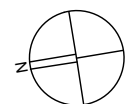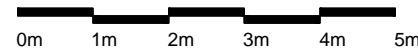

REV	AMENDMENTS	DATE
-----	------------	------

PROJECT
85 Connaught Road
Teddington
TW11 0QQ

DRAWING
PROPOSED
GROUND FLOOR PLAN

SCALE	DATE	CHECKED
1:100 @ A3	AUG 2021	MS


STATUS
PLANNING

Mark Smith Architects Limited

DRAWING No.	REVISION
1910-PL.05-301	



All dimensions to be checked on site prior to construction or manufacture. Refer also to written specification of works where applicable. No dimensions should be scaled from this drawing for construction purposes. Any discrepancies found between this drawing and other drawings should be referred to consultants immediately.

This drawing is the property of Mark Smith Architects Limited. Copyright is reserved. This drawing is issued on the condition that it is not retained by any unauthorised person. It may not be reproduced or disclosed or used, either wholly or in part without written consent of Mark Smith Architects Limited.

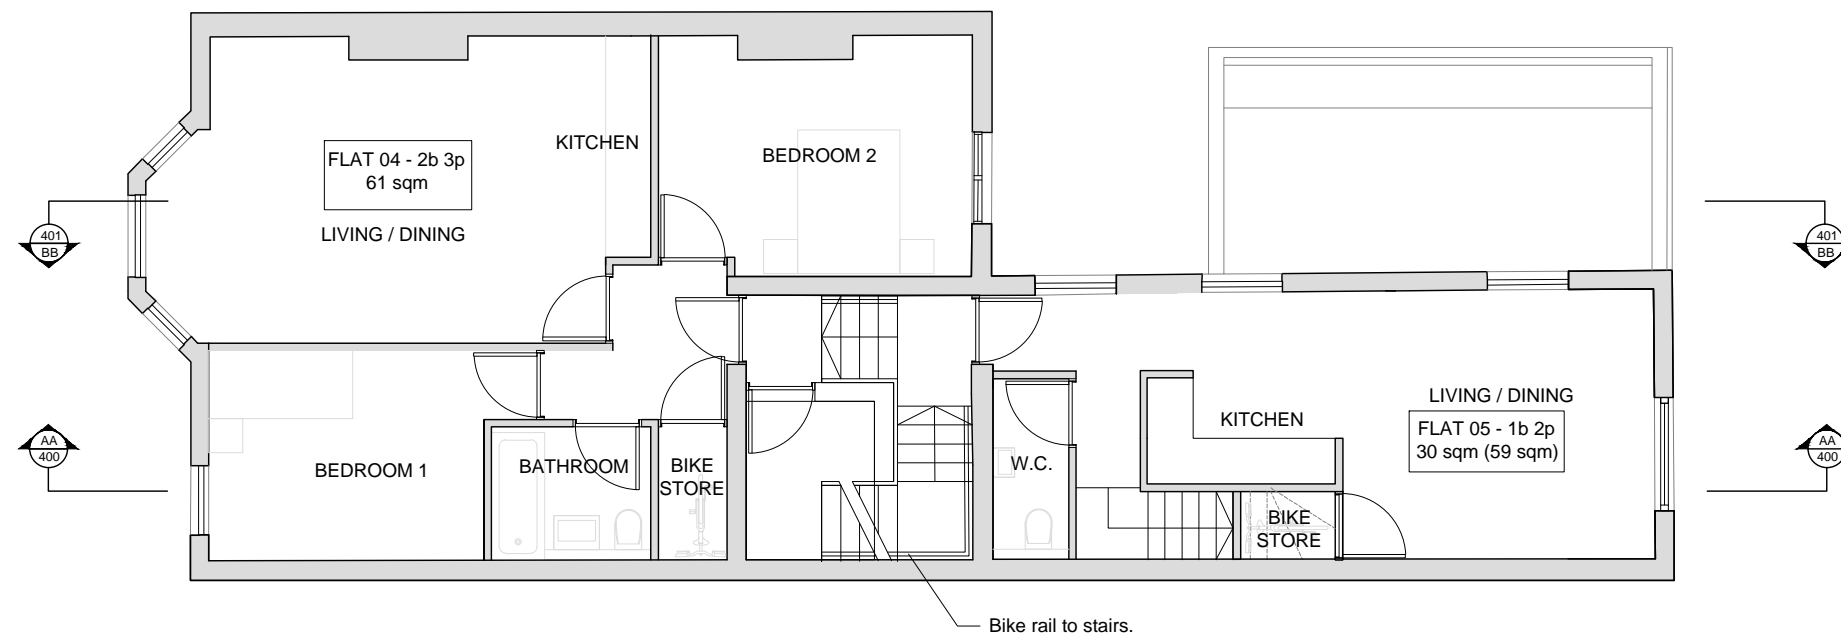

Proposed First Floor Plan


SCALE 1:100

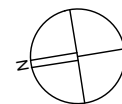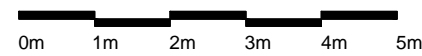

REV	AMENDMENTS	DATE
PROJECT 85 Connaught Road Teddington TW11 0QQ		
DRAWING PROPOSED FIRST FLOOR PLAN		
SCALE 1:100 @ A3	DATE AUG 2021	CHECKED MS
STATUS PLANNING		
Mark Smith Architects Limited		
DRAWING No. 1910-PL.05-302		REVISION



All dimensions to be checked on site prior to construction or manufacture. Refer also to written specification of works where applicable. No dimensions should be scaled from this drawing for construction purposes. Any discrepancies found between this drawing and other drawings should be referred to consultants immediately.

This drawing is the property of Mark Smith Architects Limited. Copyright is reserved. This drawing is issued on the condition that it is not retained by any unauthorised person. It may not be reproduced or disclosed or used, either wholly or in part without written consent of Mark Smith Architects Limited.

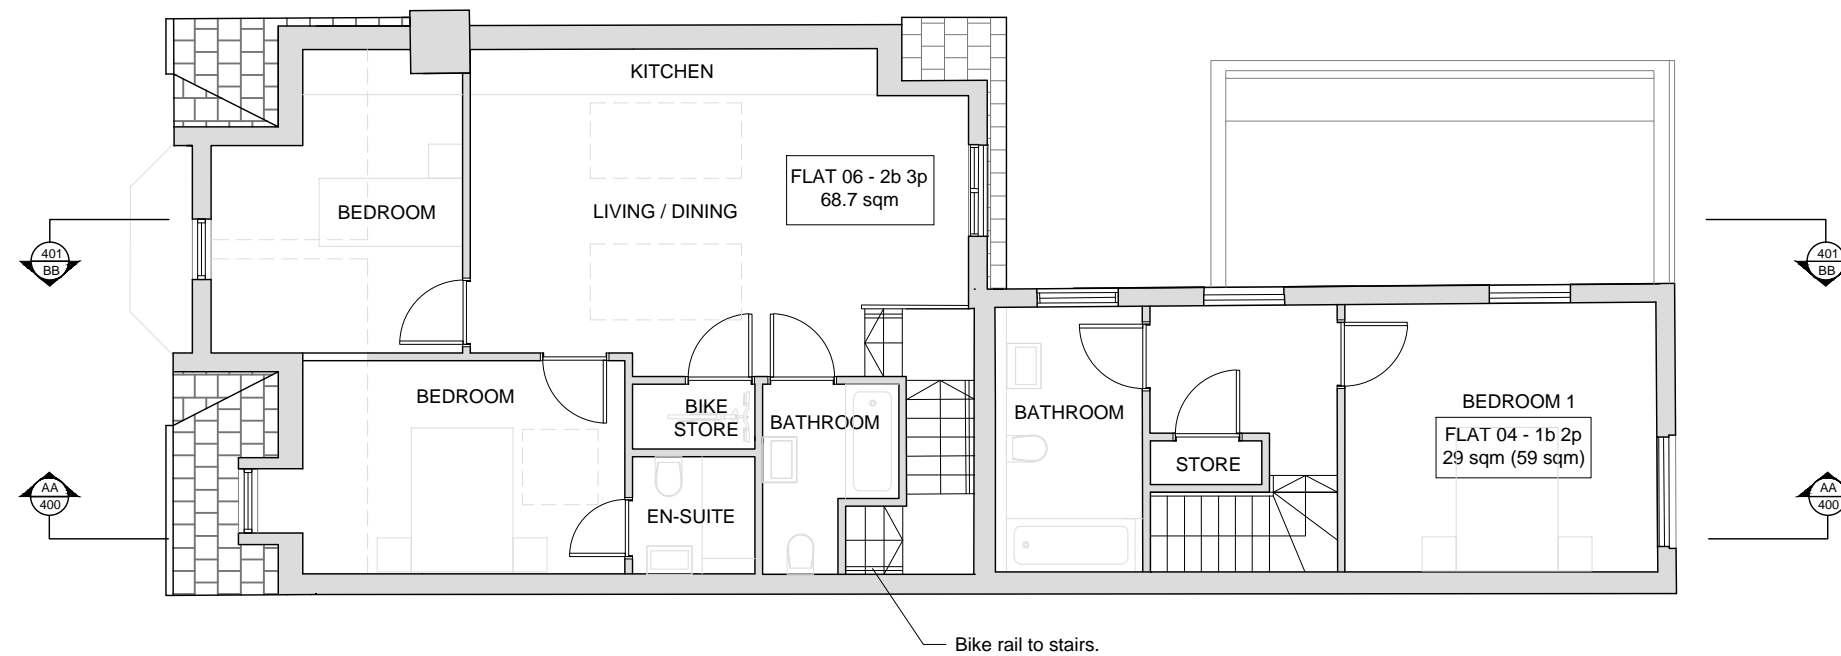

Proposed Second Floor Plan


SCALE 1:100

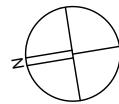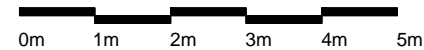



REV	AMENDMENTS	DATE
PROJECT		
85 Connaught Road Teddington TW11 0QQ		
DRAWING		
PROPOSED SECOND FLOOR PLAN		
SCALE	DATE	CHECKED
1:100 @ A3	AUG 2021	MS
STATUS		
PLANNING		
Mark Smith Architects Limited		
DRAWING No. 1910-PL.05-303		REVISION A

All dimensions to be checked on site prior to construction or manufacture. Refer also to written specification of works where applicable. No dimensions should be scaled from this drawing for construction purposes. Any discrepancies found between this drawing and other drawings should be referred to consultants immediately.

This drawing is the property of Mark Smith Architects Limited. Copyright is reserved. This drawing is issued on the condition that it is not retained by any unauthorised person. It may not be reproduced or disclosed or used, either wholly or in part without written consent of Mark Smith Architects Limited.

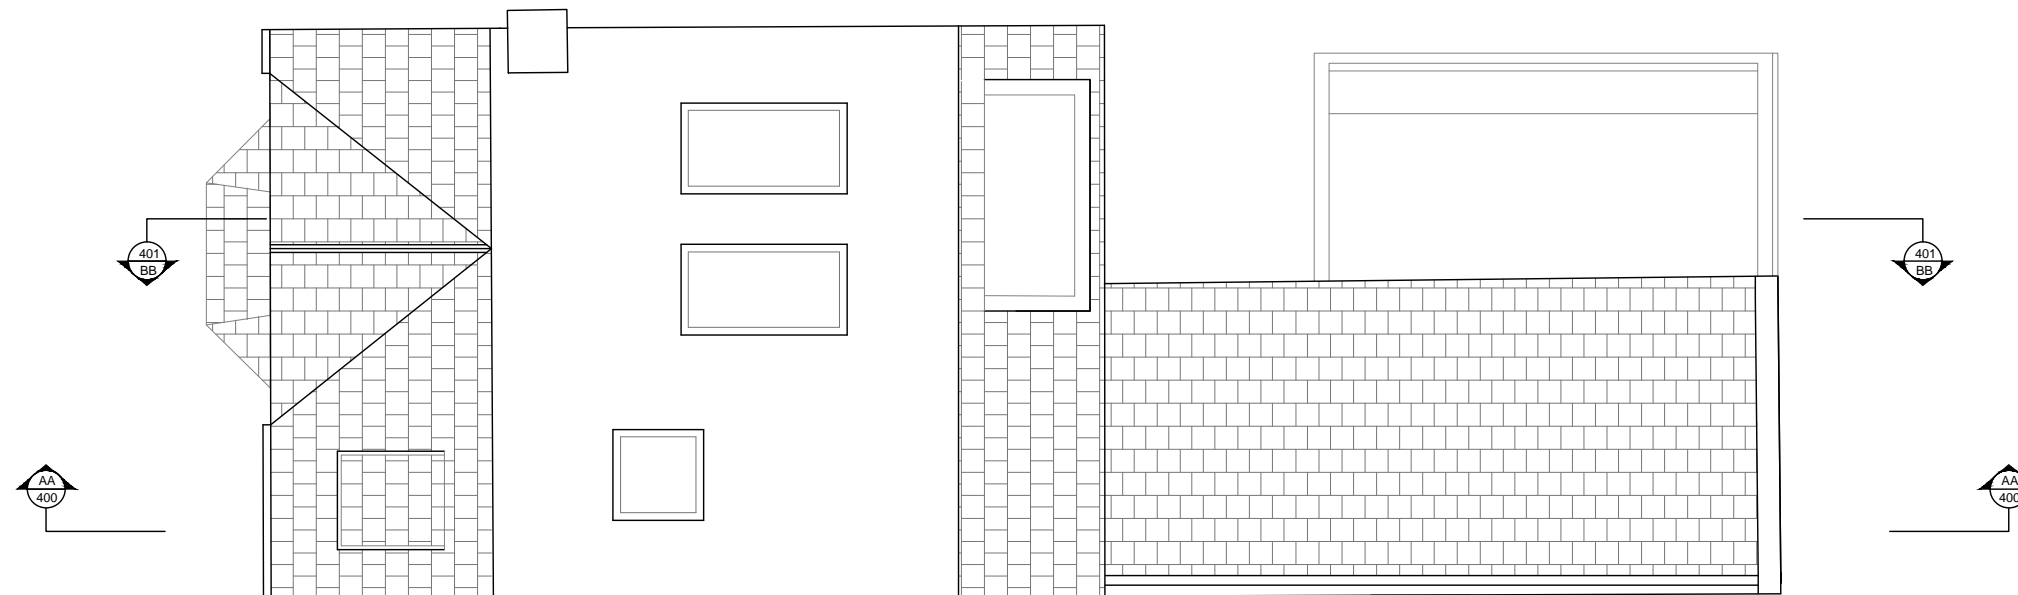

Proposed Roof Plan
SCALE 1:100

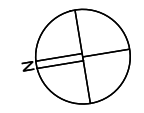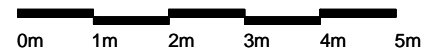

REV	AMENDMENTS	DATE
-----	------------	------

PROJECT
85 Connaught Road
Teddington
TW11 0QQ

DRAWING
PROPOSED
ROOF PLAN

SCALE 1:100 @ A3	DATE AUG 2021	CHECKED MS
---------------------	------------------	---------------


STATUS
PLANNING

Mark Smith Architects Limited

DRAWING No. 1910-PL.05-304	REVISION A
-------------------------------	---------------


ALPHA ROAD

CONNAUGHT ROAD

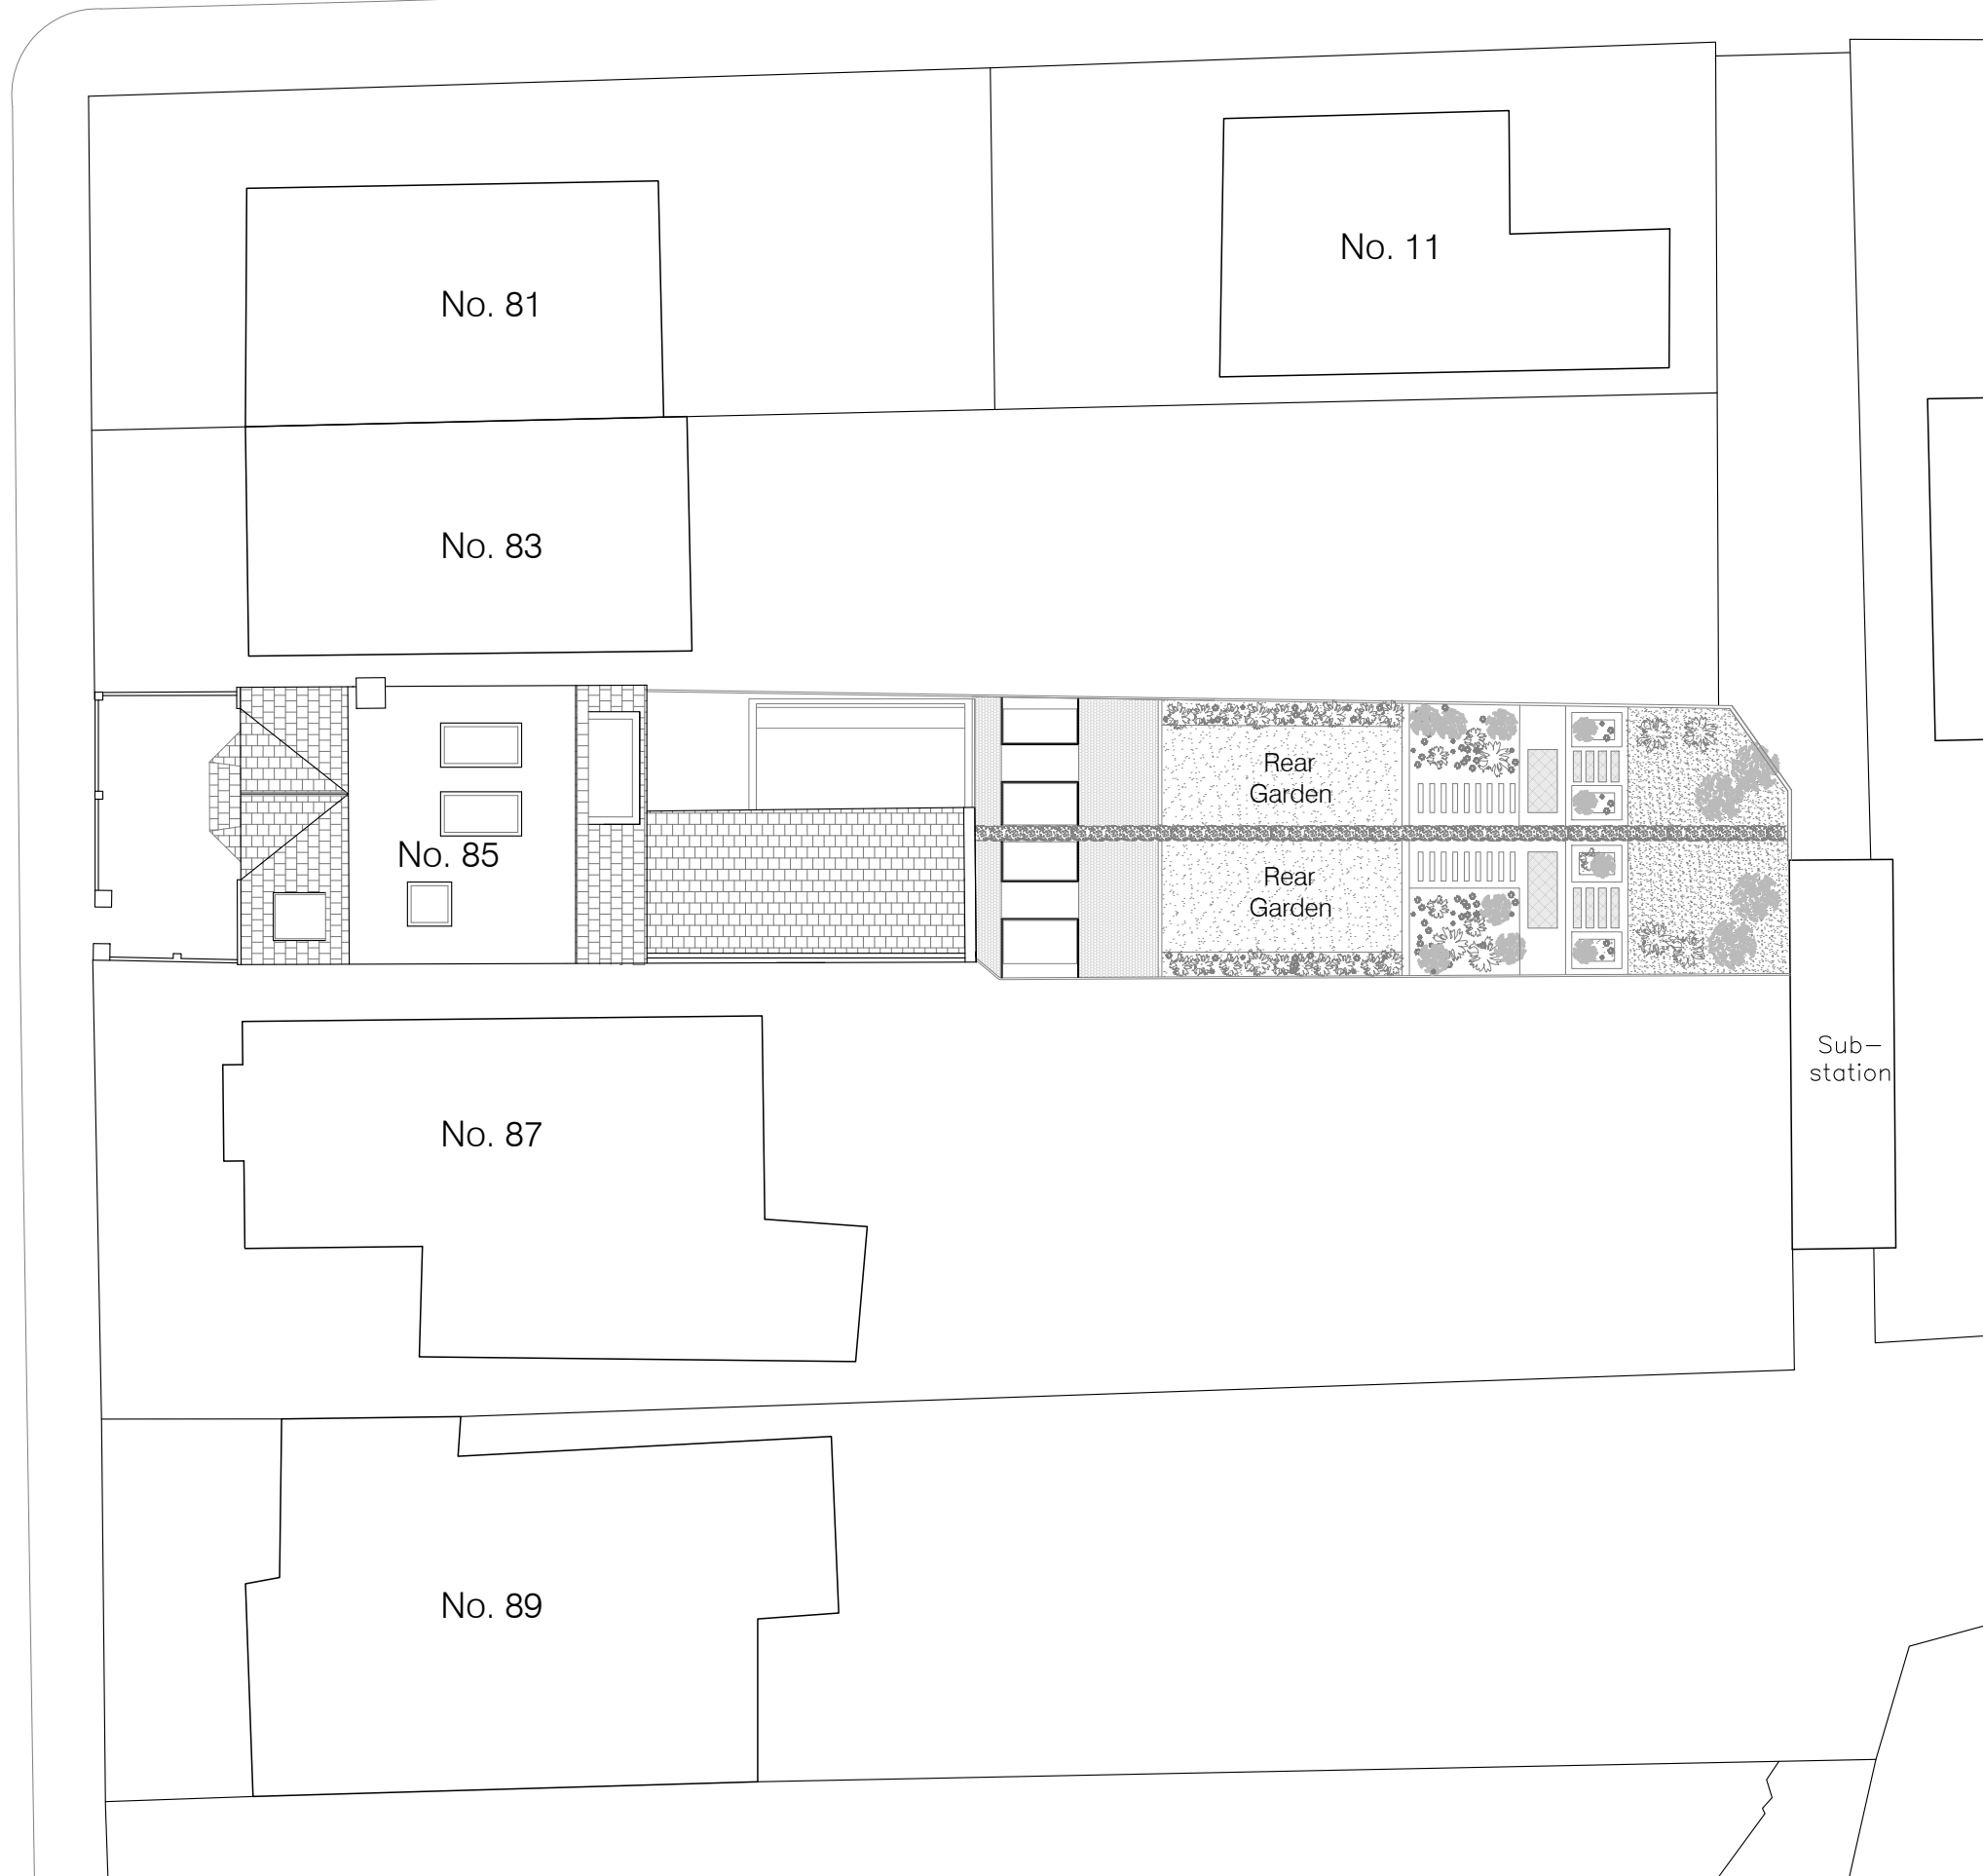

All dimensions to be checked on site prior to construction or manufacture. Refer also to written specification of works where applicable. No dimensions should be scaled from this drawing for construction purposes. Any discrepancies found between this drawing and other drawings should be referred to consultants immediately.

This drawing is the property of Mark Smith Architects Limited. Copyright is reserved. This drawing is issued on the condition that it is not retained by any unauthorised person. It may not be reproduced or disclosed or used, either wholly or in part without written consent of Mark Smith Architects Limited.

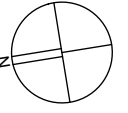

REV	AMENDMENTS	DATE

PROJECT
85 Connaught Road
Teddington
TW11 0QQ

DRAWING
PROPOSED
SITE PLAN

SCALE	DATE	CHECKED
1:200 @ A3	AUG 2021	MS


STATUS
PLANNING

Mark Smith Architects Limited

DRAWING No.	REVISION
1910-PL.05-310	A


All dimensions to be checked on site prior to construction or manufacture. Refer also to written specification of works where applicable. No dimensions should be scaled from this drawing for construction purposes. Any discrepancies found between this drawing and other drawings should be referred to consultants immediately.

This drawing is the property of Mark Smith Architects Limited. Copyright is reserved. This drawing is issued on the condition that it is not retained by any unauthorised person. It may not be reproduced or disclosed or used, either wholly or in part without written consent of Mark Smith Architects Limited.

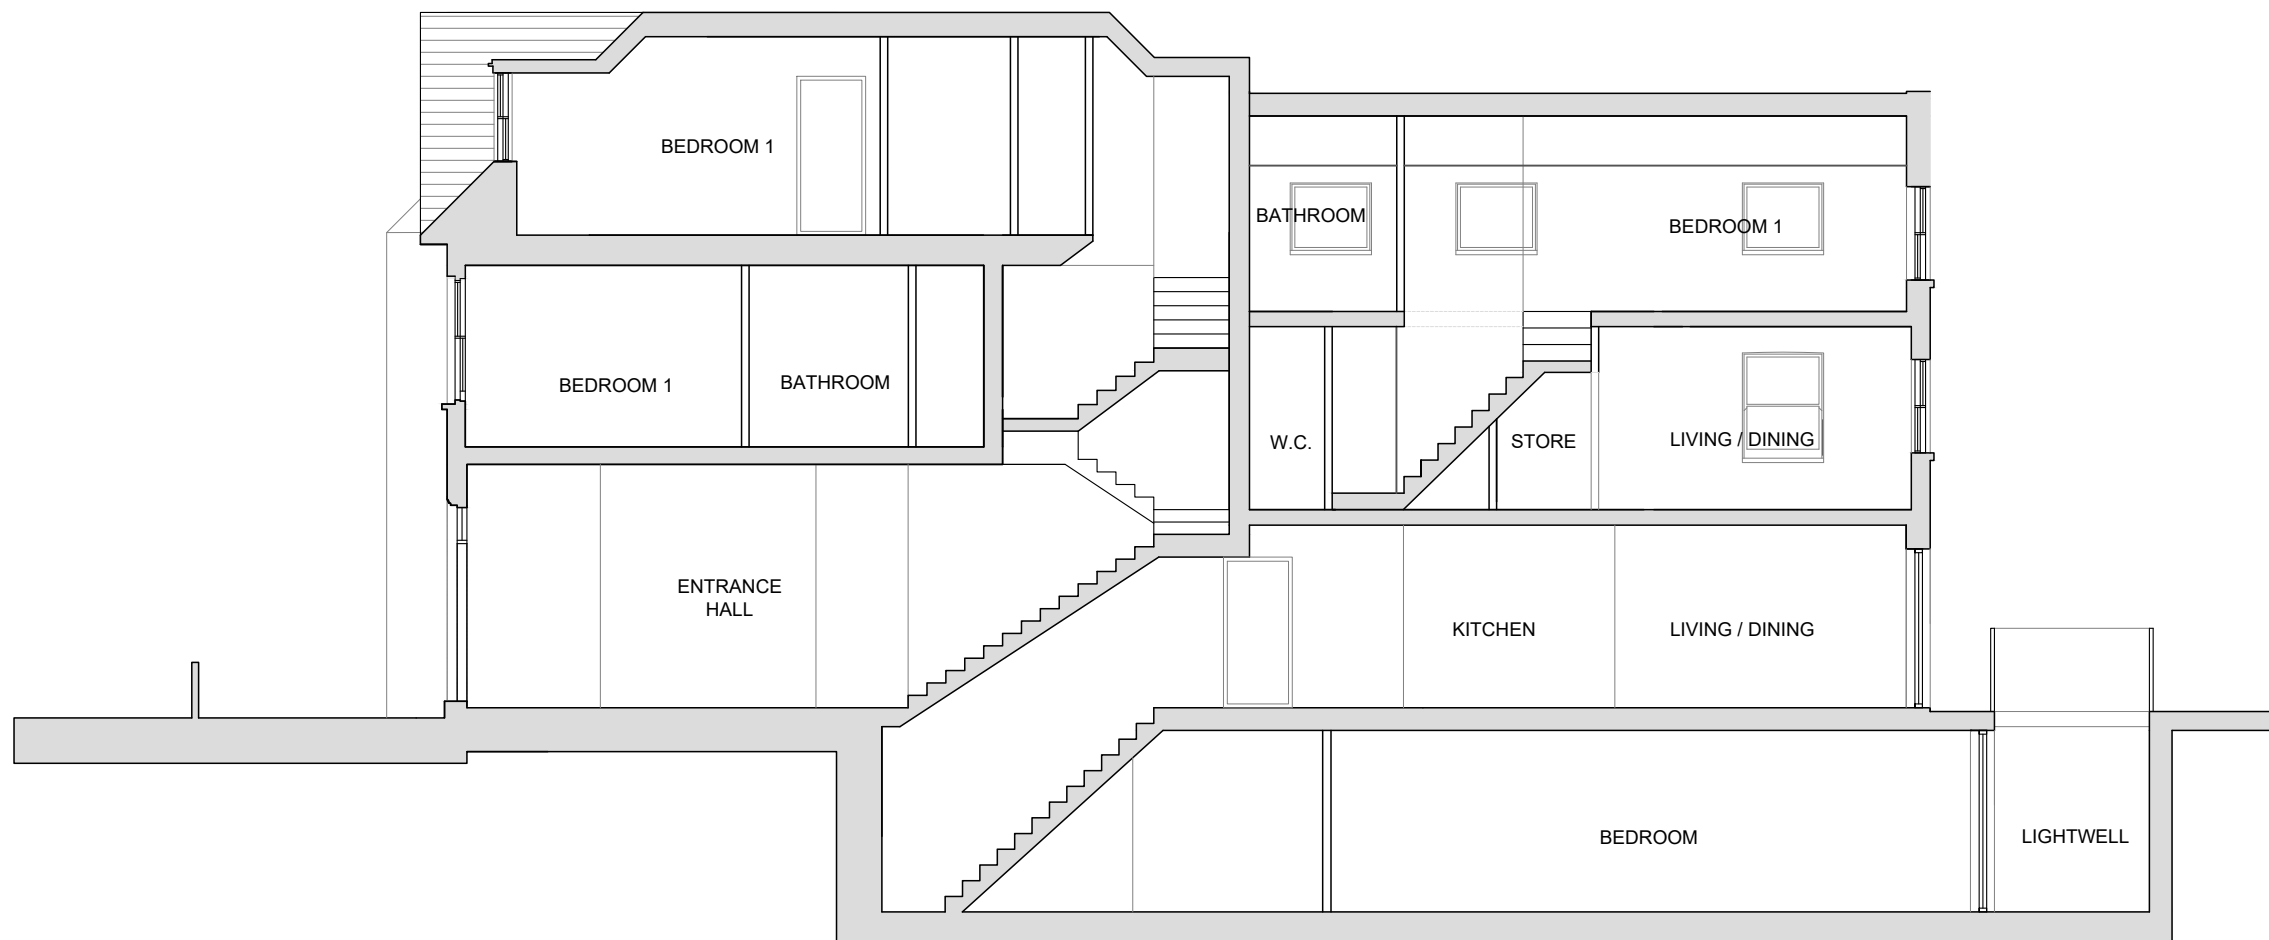

Proposed Section A-A

SCALE 1:100

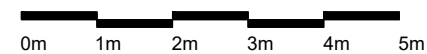

REV	AMENDMENTS	DATE
-----	------------	------

PROJECT
85 Connaught Road
Teddington
TW11 0QQ

DRAWING
PROPOSED
SECTION A-A

SCALE	DATE	CHECKED
1:100 @ A3	AUG 2021	MS

STATUS
PLANNING

Mark Smith Architects Limited

DRAWING No.
1910-PL.05-400

REVISION
A


All dimensions to be checked on site prior to construction or manufacture. Refer also to written specification of works where applicable. No dimensions should be scaled from this drawing for construction purposes. Any discrepancies found between this drawing and other drawings should be referred to consultants immediately.

This drawing is the property of Mark Smith Architects Limited. Copyright is reserved. This drawing is issued on the condition that it is not retained by any unauthorised person. It may not be reproduced or disclosed or used, either wholly or in part without written consent of Mark Smith Architects Limited.



Proposed Section B-B

SCALE 1:100

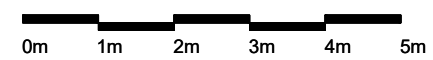

REV	AMENDMENTS	DATE
-----	------------	------

PROJECT
85 Connaught Road
Teddington
TW11 0QQ

DRAWING
PROPOSED
SECTION B-B

SCALE 1:100 @ A3	DATE AUG 2021	CHECKED MS
---------------------	------------------	---------------


STATUS
PLANNING

Mark Smith Architects Limited

DRAWING No. 1910-PL.05-401	REVISION A
-------------------------------	---------------


All dimensions to be checked on site prior to construction or manufacture. Refer also to written specification of works where applicable. No dimensions should be scaled from this drawing for construction purposes. Any discrepancies found between this drawing and other drawings should be referred to consultants immediately.

This drawing is the property of Mark Smith Architects Limited. Copyright is reserved. This drawing is issued on the condition that it is not retained by any unauthorised person. It may not be reproduced or disclosed or used, either wholly or in part without written consent of Mark Smith Architects Limited.

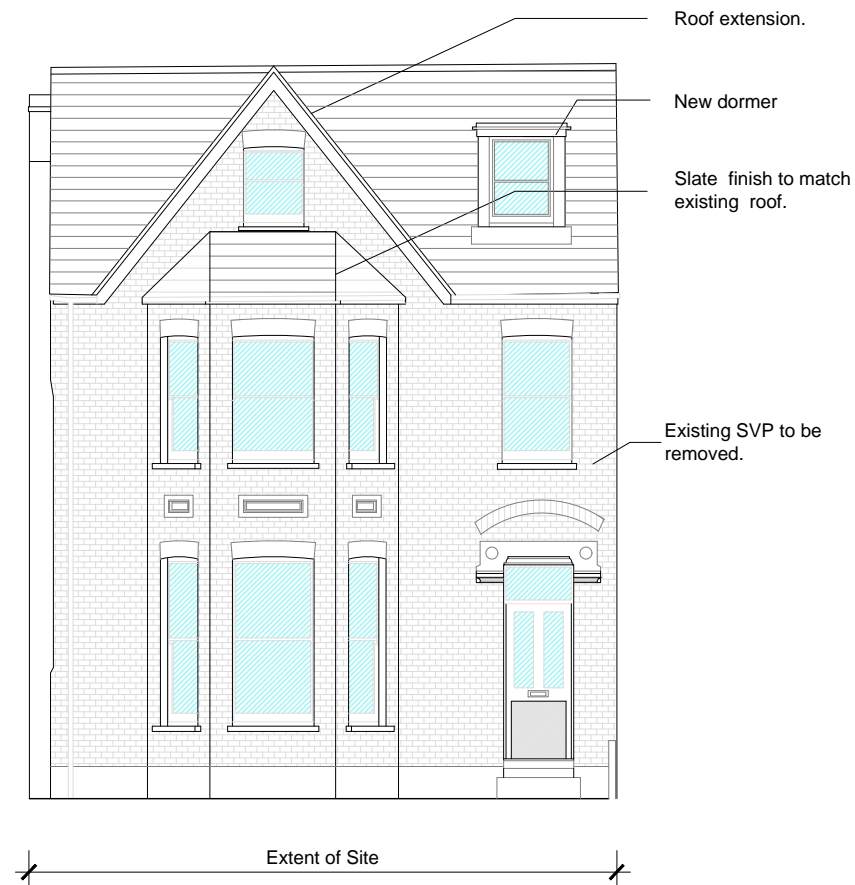

Proposed Front Elevation

SCALE 1:100

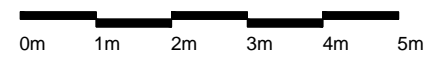

REV	AMENDMENTS	DATE
PROJECT		
85 Connaught Road Teddington TW11 0QQ		
DRAWING		
PROPOSED FRONT ELEVATION		
SCALE	DATE	CHECKED
1:100 @ A3	AUG 2021	MS
STATUS		
PLANNING		
Mark Smith Architects Limited		
DRAWING No.		REVISION
1910-PL.05-500		


All dimensions to be checked on site prior to construction or manufacture. Refer also to written specification of works where applicable. No dimensions should be scaled from this drawing for construction purposes. Any discrepancies found between this drawing and other drawings should be referred to consultants immediately.

This drawing is the property of Mark Smith Architects Limited. Copyright is reserved. This drawing is issued on the condition that it is not retained by any unauthorised person. It may not be reproduced or disclosed or used, either wholly or in part without written consent of Mark Smith Architects Limited.



Proposed Rear Elevation


SCALE 1:100

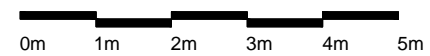

REV	AMENDMENTS	DATE
PROJECT 85 Connaught Road Teddington TW11 0QQ		
DRAWING PROPOSED REAR ELEVATION		
SCALE 1:100 @ A3	DATE AUG 2021	CHECKED MS
STATUS PLANNING		
Mark Smith Architects Limited		
DRAWING No. 1910-PL.05-501		REVISION


All dimensions to be checked on site prior to construction or manufacture. Refer also to written specification of works where applicable. No dimensions should be scaled from this drawing for construction purposes. Any discrepancies found between this drawing and other drawings should be referred to consultants immediately.

This drawing is the property of Mark Smith Architects Limited. Copyright is reserved. This drawing is issued on the condition that it is not retained by any unauthorised person. It may not be reproduced or disclosed or used, either wholly or in part without written consent of Mark Smith Architects Limited.

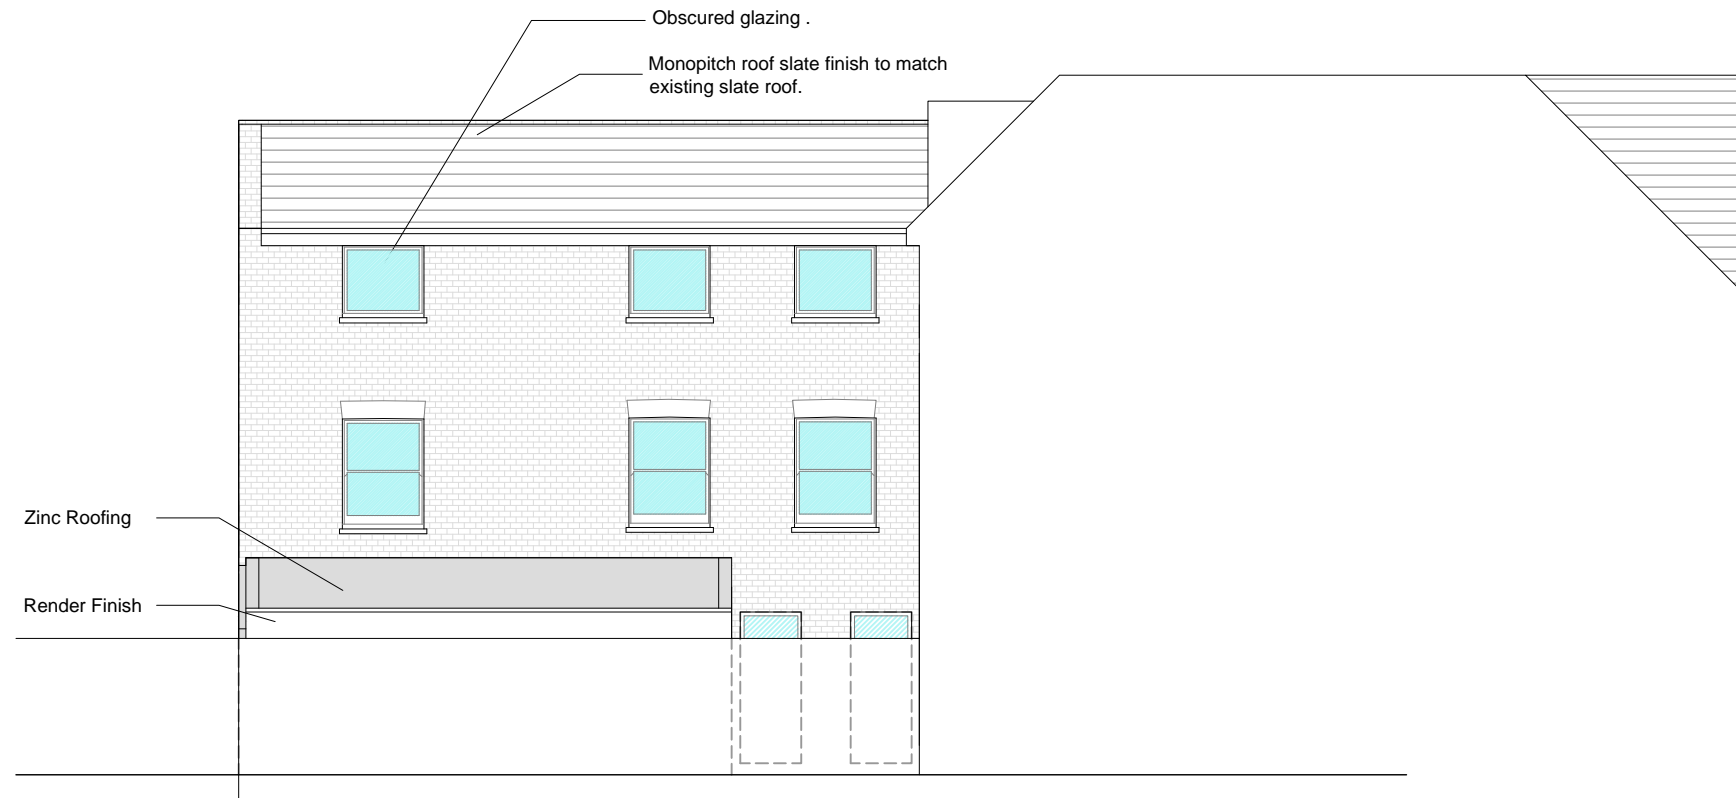

Proposed Side Elevation

SCALE 1:100

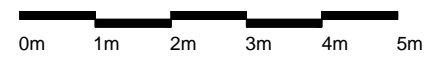

REV	AMENDMENTS	DATE
-----	------------	------

PROJECT
85 Connaught Road
Teddington
TW11 0QQ

DRAWING
PROPOSED
SIDE ELEVATION

SCALE	DATE	CHECKED
1:100 @ A3	AUG 2021	MS

STATUS
PLANNING


Mark Smith Architects Limited

DRAWING No.
1910-PL.05-502

REVISION


All dimensions to be checked on site prior to construction or manufacture. Refer also to written specification of works where applicable. No dimensions should be scaled from this drawing for construction purposes. Any discrepancies found between this drawing and other drawings should be referred to consultants immediately.

This drawing is the property of Mark Smith Architects Limited. Copyright is reserved. This drawing is issued on the condition that it is not retained by any unauthorised person. It may not be reproduced or disclosed or used, either wholly or in part without written consent of Mark Smith Architects Limited.

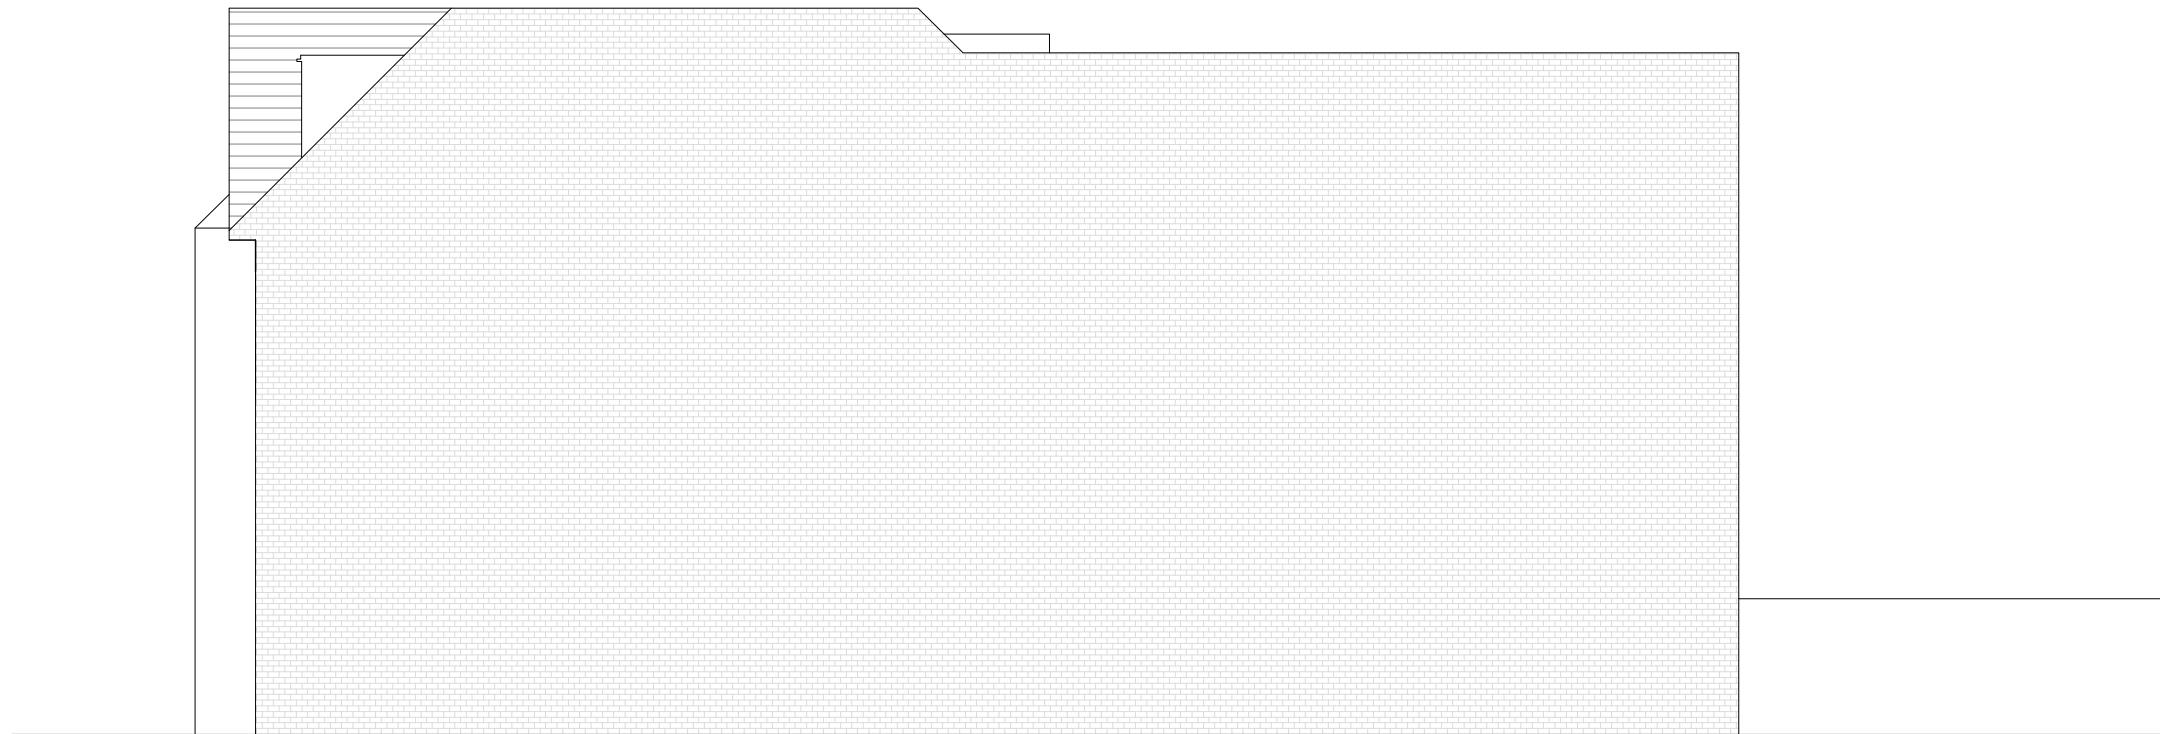

Proposed Side Elevation

SCALE 1:100

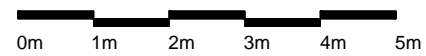

REV	AMENDMENTS	DATE
PROJECT 85 Connaught Road Teddington TW11 0QQ		
DRAWING PROPOSED SIDE ELEVATION		
SCALE 1:100 @ A3	DATE AUG 2021	CHECKED MS
STATUS PLANNING		
Mark Smith Architects Limited		
DRAWING No. 1910-PL.05-503		REVISION


All dimensions to be checked on site prior to construction or manufacture. Refer also to written specification of works where applicable. No dimensions should be scaled from this drawing for construction purposes. Any discrepancies found between this drawing and other drawings should be referred to consultants immediately.

This drawing is the property of Mark Smith Architects Limited. Copyright is reserved. This drawing is issued on the condition that it is not retained by any unauthorised person. It may not be reproduced or disclosed or used, either wholly or in part without written consent of Mark Smith Architects Limited.



Proposed Street Elevation

SCALE 1:100

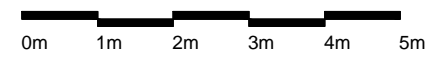

REV	AMENDMENTS	DATE
PROJECT		
85 Connaught Road Teddington TW11 0QQ		
DRAWING		
PROPOSED STREET ELEVATION		
SCALE	DATE	CHECKED
1:100 @ A3	AUG 2021	MS
STATUS		
PLANNING		
Mark Smith Architects Limited		
DRAWING No.		REVISION
1910-PL.05-510		