
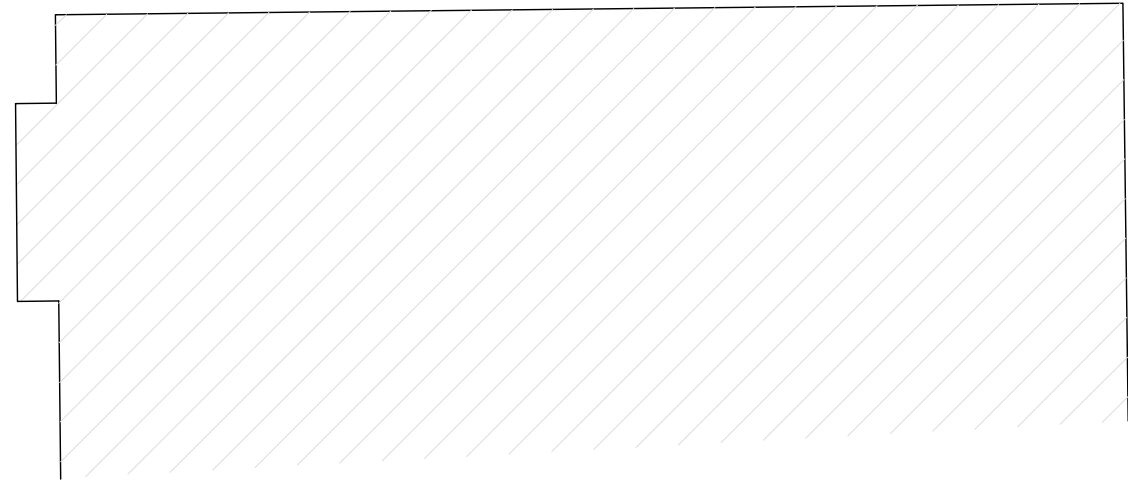


All dimensions to be checked on site prior to construction or manufacture. Refer also to written specification of works where applicable. No dimensions should be scaled from this drawing for construction purposes. Any discrepancies found between this drawing and other drawings should be referred to consultants immediately.



This drawing is the property of Mark Smith Architects Limited. Copyright is reserved. This drawing is issued on the condition that it is not retained by any unauthorised person. It may not be reproduced or disclosed or used, either wholly or in part without written consent of Mark Smith Architects Limited.

Bin store, sunken 400mm below ground level.

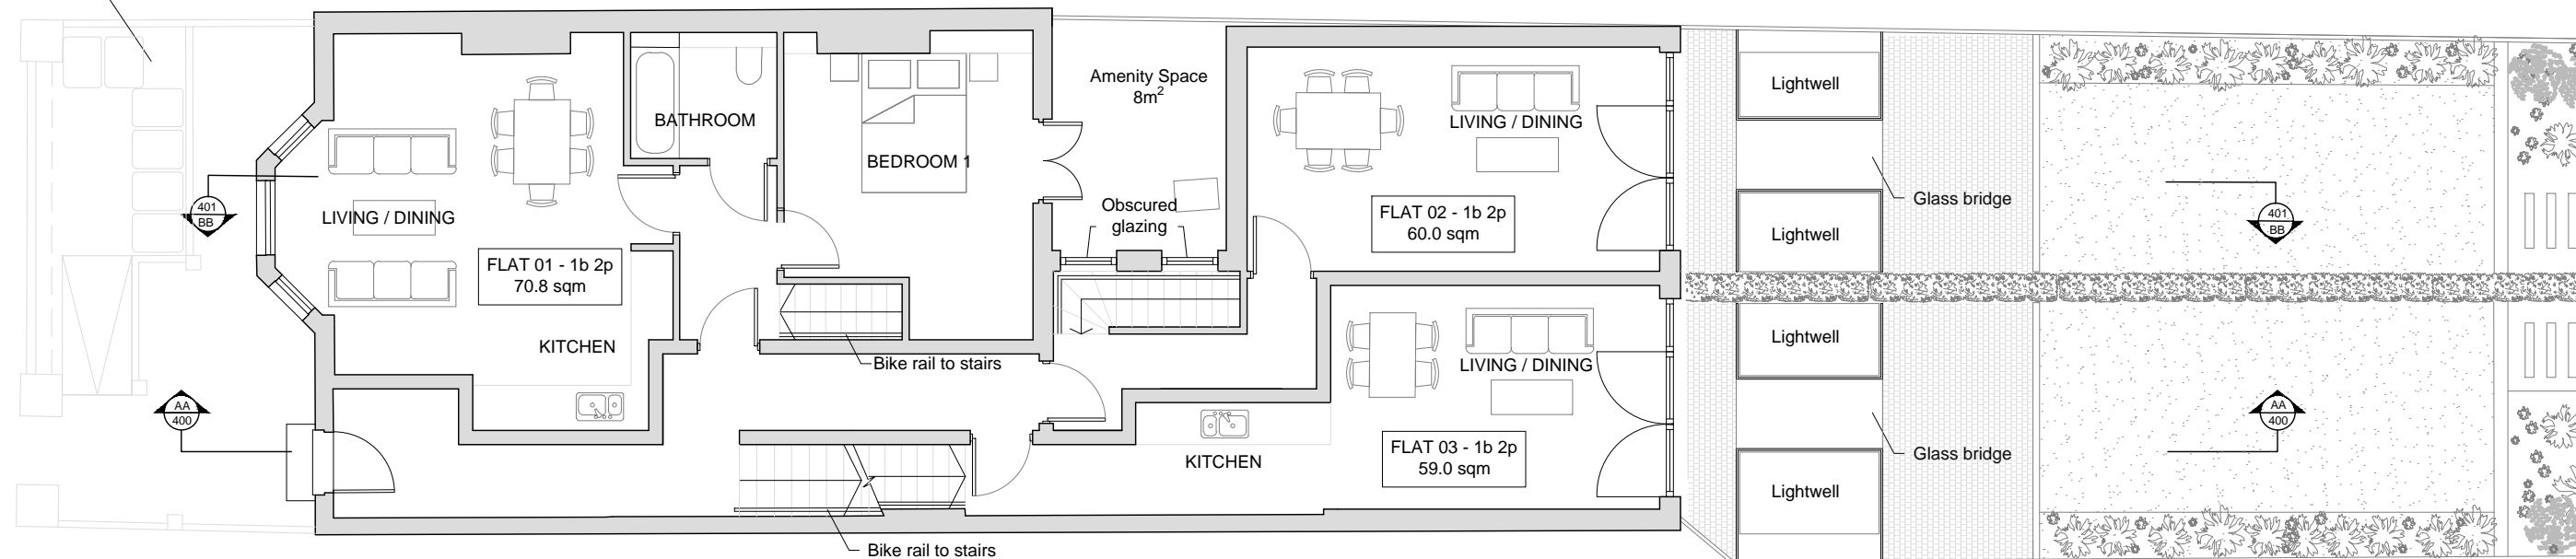

# Proposed Ground Floor Plan

SCALE 1:100

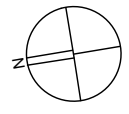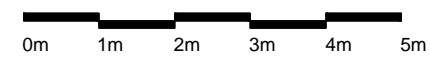

REV	AMENDMENTS	DATE

PROJECT  
85 Connaught Road  
Teddington  
TW11 0QQ

DRAWING  
PROPOSED  
GROUND FLOOR PLAN

SCALE 1:100 @ A3	DATE AUG 2021	CHECKED MS
---------------------	------------------	---------------

STATUS  
PLANNING

Mark Smith Architects Limited

DRAWING No. 1910-PL.05-301	REVISION
-------------------------------	----------