



Loft Floor

1:100

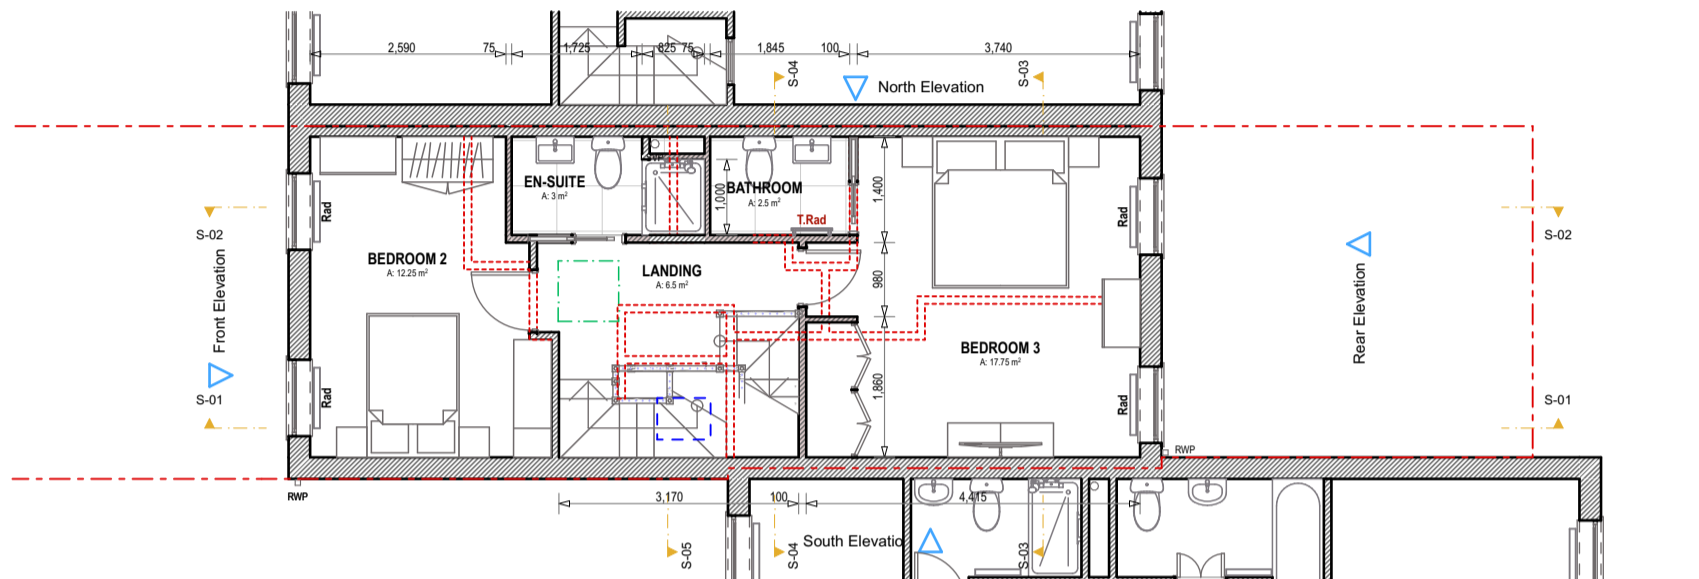


Second Floor

1:100

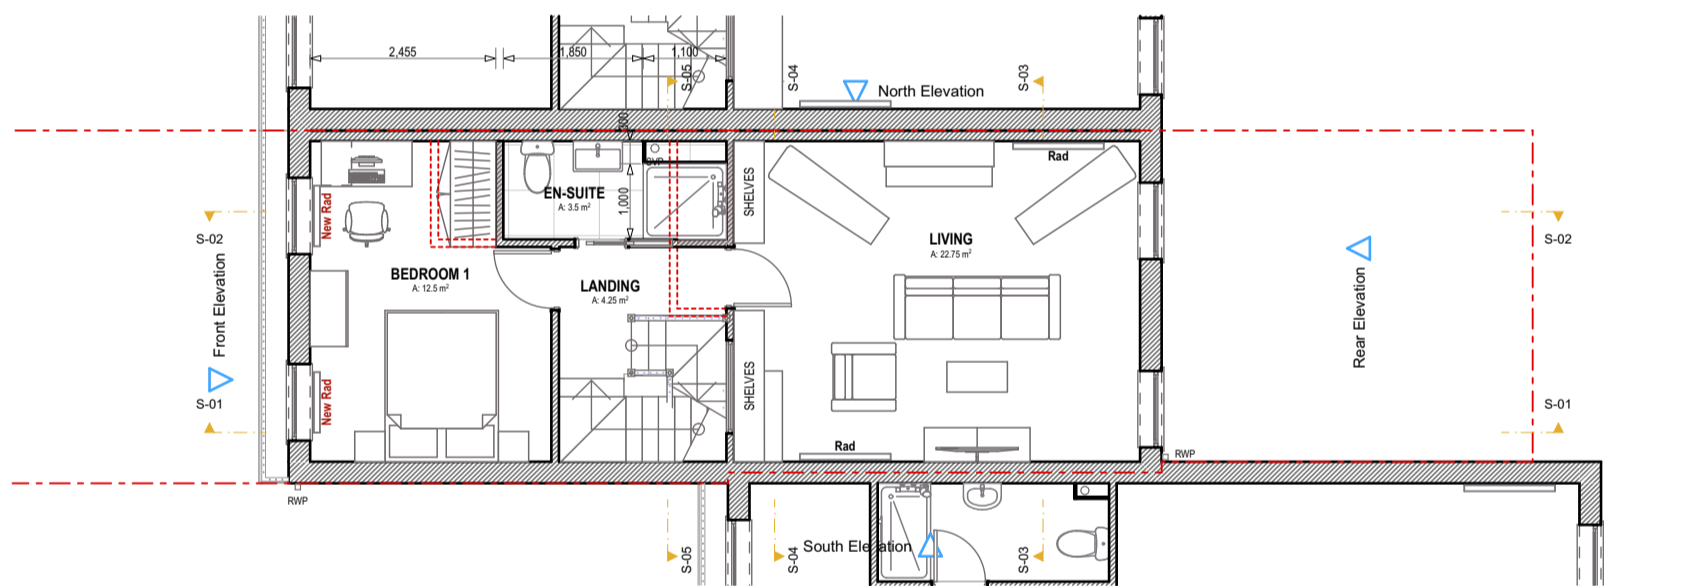

First Floor

1:100

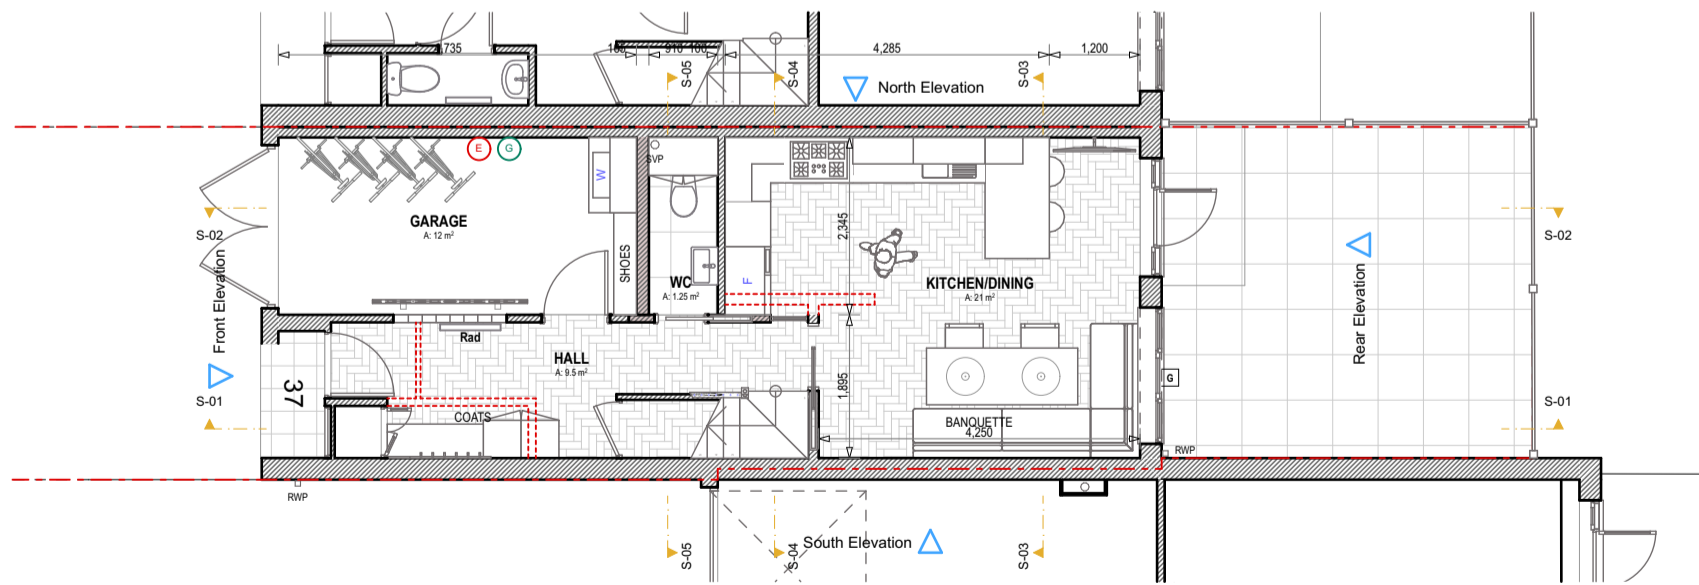

Ground Floor

1:100



Notes

Simon Merrony Architects Limited has prepared this document in accordance with the instructions of the Client under the agreed appointment.

This document is for the sole and specific use of the Client. Simon Merrony Architects shall not be responsible for any use of its contents for any purpose other than that for which it was prepared and provided.

This drawing must not be used on site unless issued for construction.

Do not scale from this drawing. All dimensions to be site checked and verified. Any deviations to be reported and confirmed. If in doubt ask.

No encroachment is permitted over adjoining neighbours' boundary without prior written agreement between both parties. True line of boundary and ownership to be established on site.

Neighbouring properties have not been surveyed.

Should the Client pass copies of this document to other parties, this should be for co-ordination purposes only. In this case no professional liability or warranty shall be extended to the other parties without the explicit written agreement of Simon Merrony Architects Limited.

© Simon Merrony Architects 2021



SIMON MERRONY ARCHITECTS

21A High Street
Teddington
Middlesex
TW11 8ET

Job Title

**37 Broom Park
Teddington
TW11 9RS**

Drawing Name

Proposed Floor Plans

Drawing Status

PLANNING

Published by
SG

Date 09/08/2021

Checked by
SM

Date 09/08/2021

Drawing Scale

As shown @ A3

Drawing no.

2021/10/P01

Revision

-