

Copyright in the design and this drawing is the property of RESI. Reproduction in whole or in part is forbidden without written sanction of RESI. This drawing must be read in conjunction with all other relevant documentation and drawings.

RESI accepts no liability for any expense, loss or damage of whatsoever nature and however arising from any variation which has not been referred to them and their approval obtained.

Print out to actual scale. For planning purposes only. All dimensions to be cross checked on site prior to construction and ordering of products. Any discrepancies to be reported to RESI immediately.

NOTES

Existing Materials:


Brickwork / Walls - Red brick, London stock brick, white painted brick and black timber cladding

Pitched roof - Slate tiles

Windows - White painted timber sash windows and white painted timber casement windows

Doors - Timber glazed doors


RWP's / Gutter's / Fascia's - Black uPVC and black and grey cast iron downpipes, guttering and black painted timber fascias

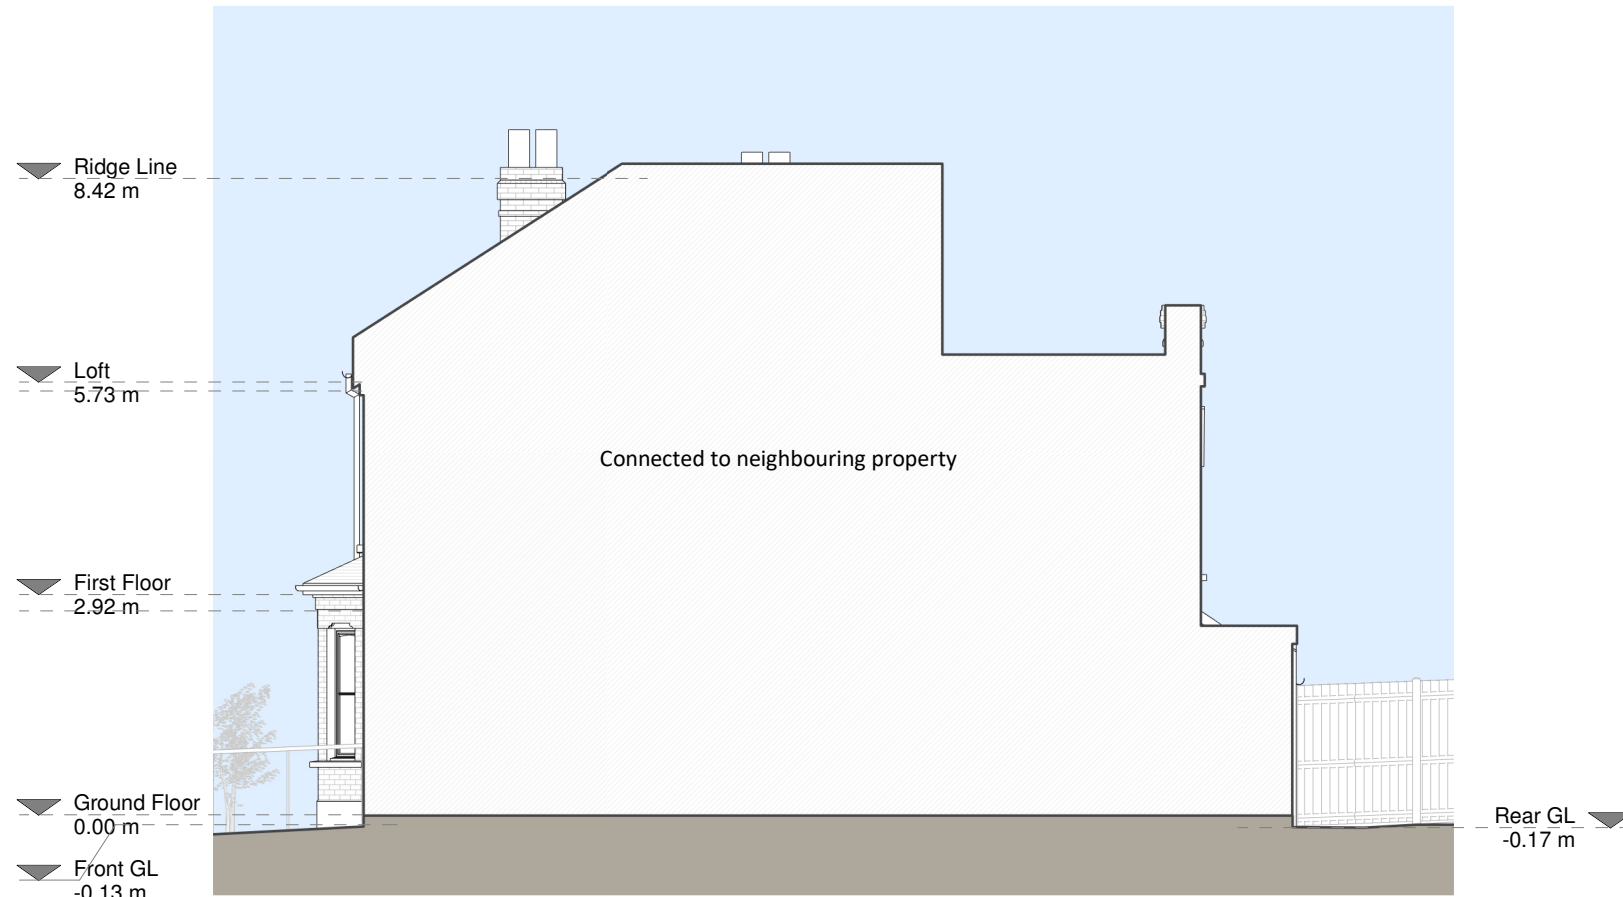

Right Side Elevation



Left Side Elevation

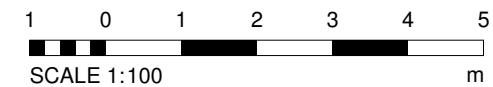

Revision

Rev	Notes	Date
A	Planning Issue	12/08/2021

KEY

- - - Boundary line
- - - Level line
- ▨ Neighbouring context

JOB TITLE

Proposed ground floor wraparound, floor plan redesign and all associated works at 11 Heath Gardens

STATUS

Planning Drawings

DRAWING TITLE

Existing Elevations

CLIENT

Alex Beale

SCALE

1 : 100 at A3

DRAWN

HD

DATE

August 2021

CHECKED

KA

DRAWING NO. B101378 - 02 - 1201 A