


1 P-HOME OFFICE GROUND FLOOR-PROPOSED PLAN

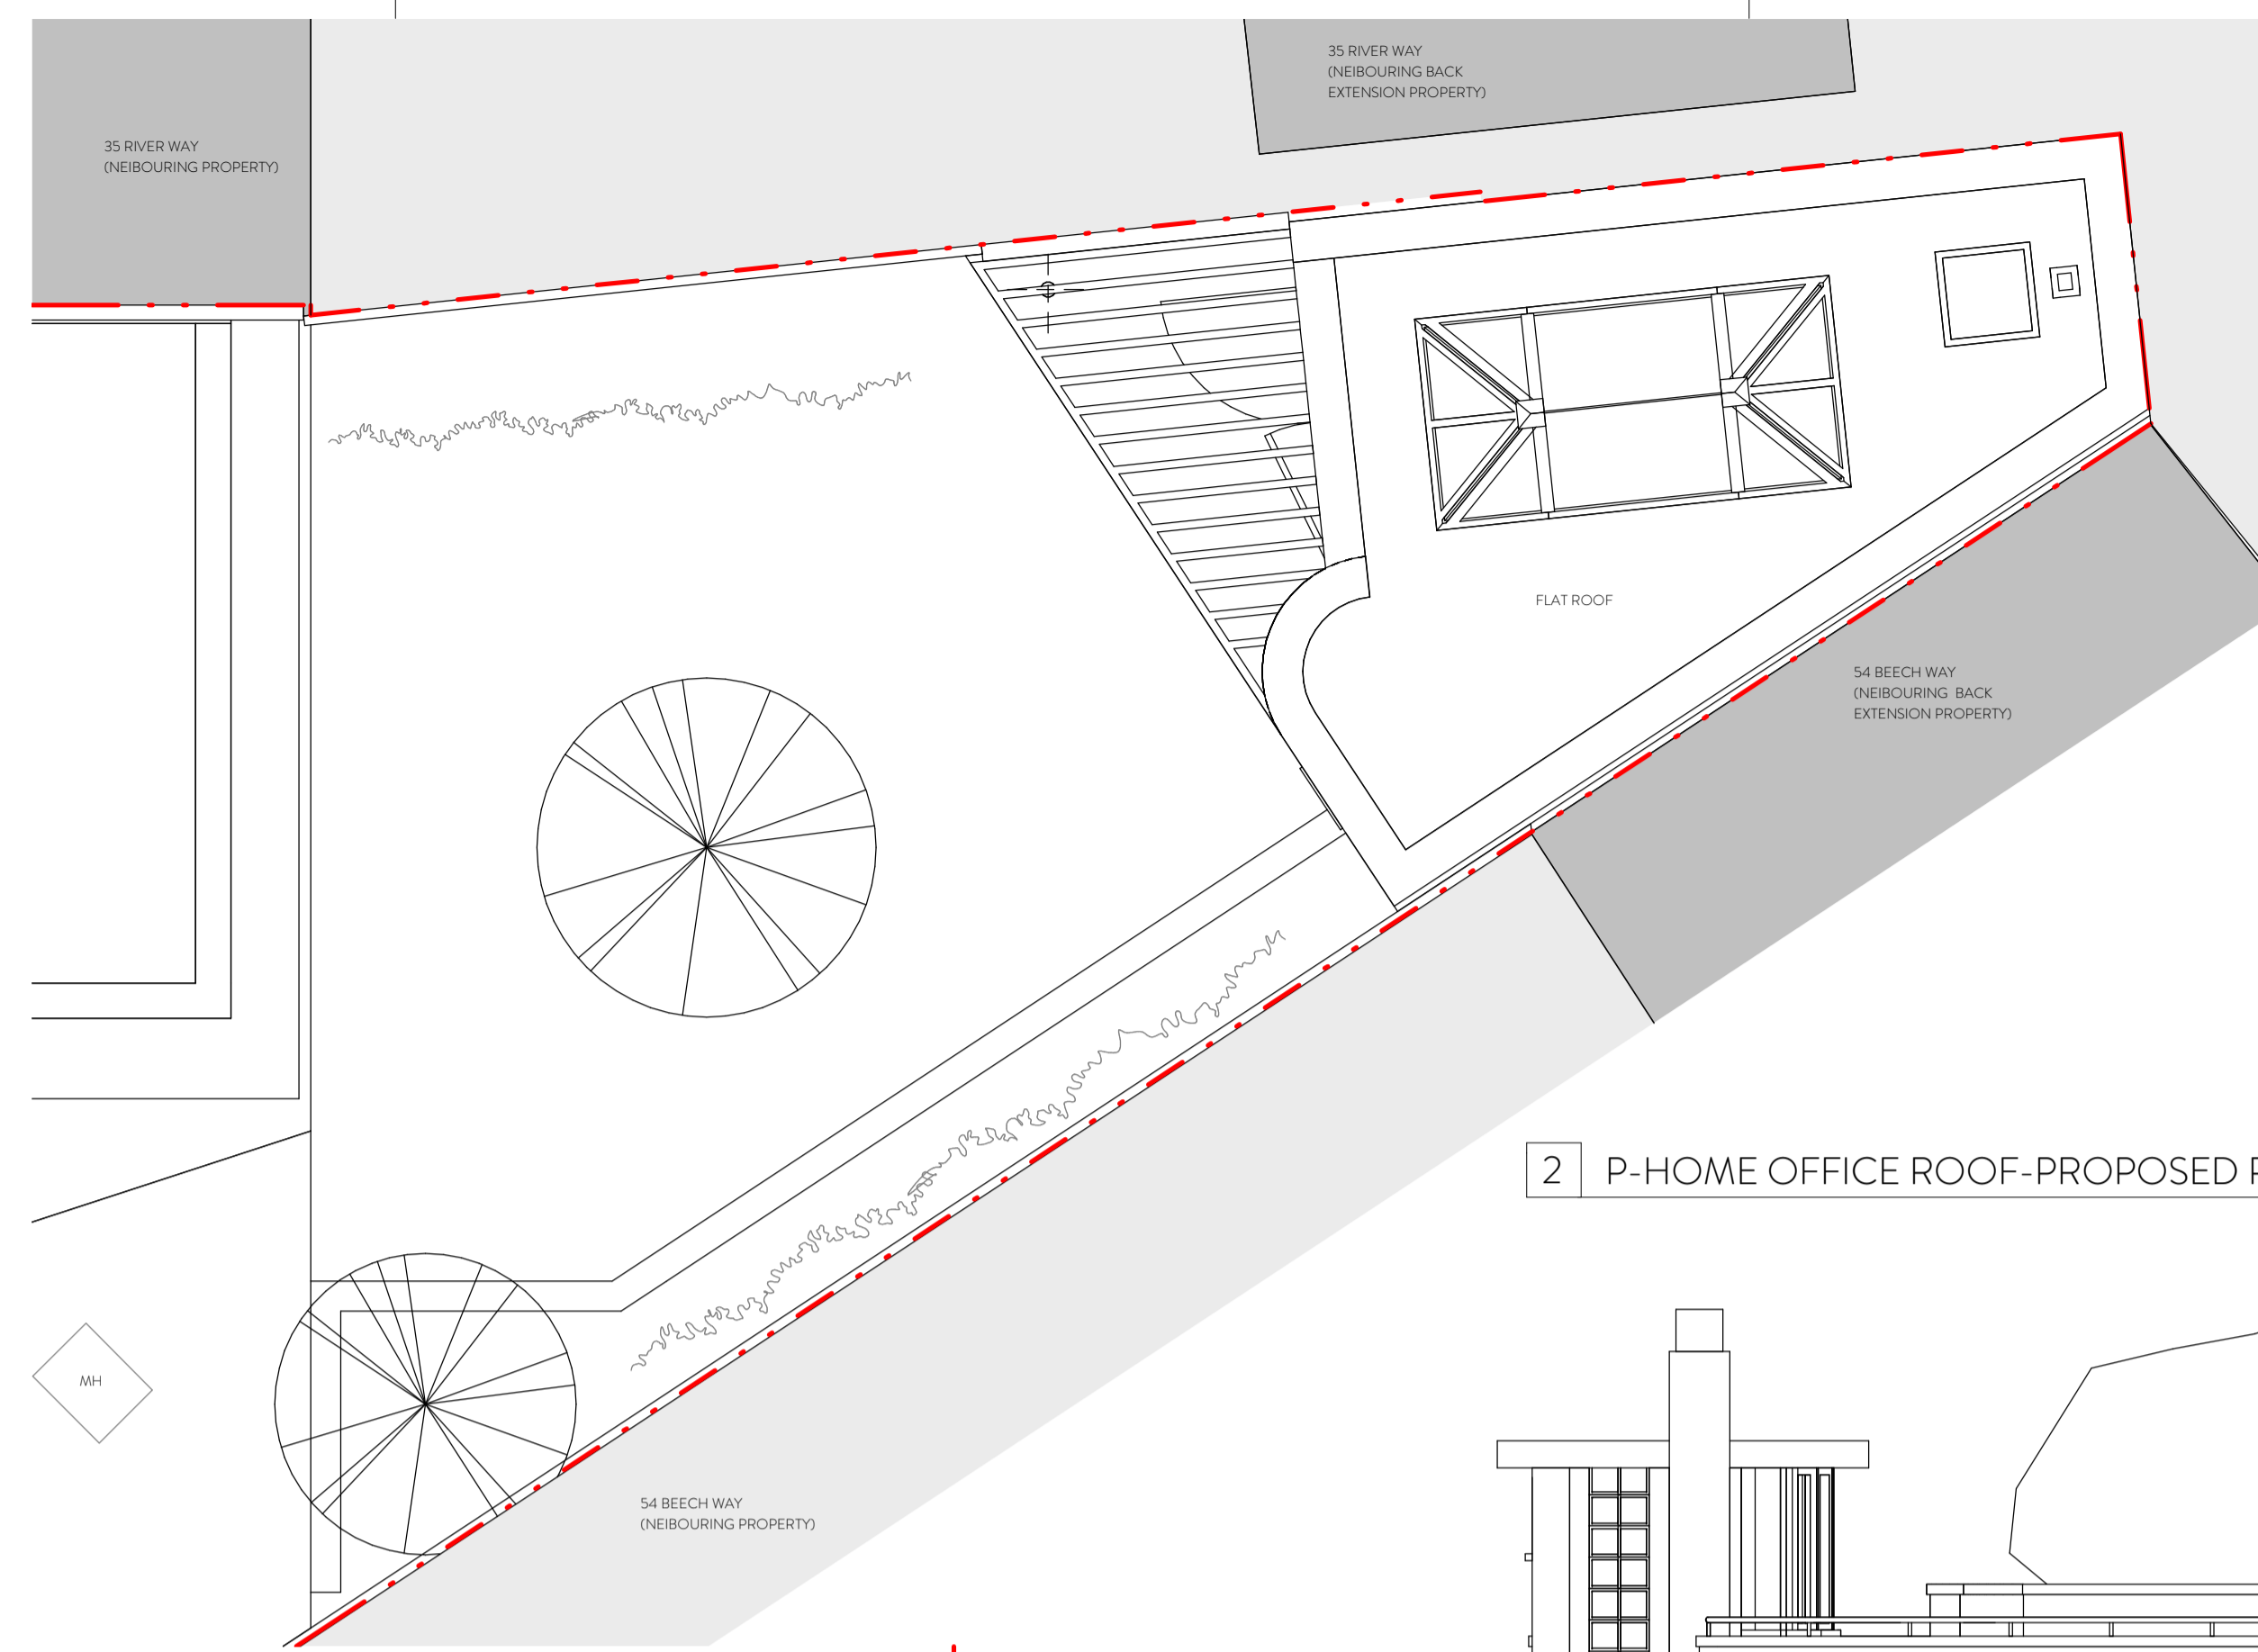


2 P-HOME OFFICE ROOF-PROPOSED PLAN


- DISCLAIMER:**
1. This drawing is copyright and remains the property of Weston Rengifo Architects Practice
  2. This drawing is protected by copyright and is for use on this specific project site only.
  3. Do not scale from this drawing.
  4. This drawing is to be read in conjunction with all related drawings.
  5. The originator should be notified immediately of any discrepancy.
  6. All dimensions and Setting-out must be confirmed on site, prior to start fabrication and installation.
  7. This drawing is to be read in conjunction with M&E, Fire, Structural, Landscape information, drawings and specifications.
  8. Fire rating as per fire strategy.
  9. All Foundations set out info and all structural information to be taken from structural engineers documents.
  10. Final Fixing detailing and setting out for envelope to be developed by selected subcontractor in compliance with design intent and planning requirements.

**PROPOSED LEGEND**


- Denotes site boundary
- A Proposed aluminium round porthole window
- B Proposed aluminium crittal style door
- C Proposed render (painted finish)
- D Proposed deck
- E Proposed rooflight
- F Proposed warm flat roof
- G Proposed groves
- H Proposed pergola
- J Proposed wall base board (plinth)

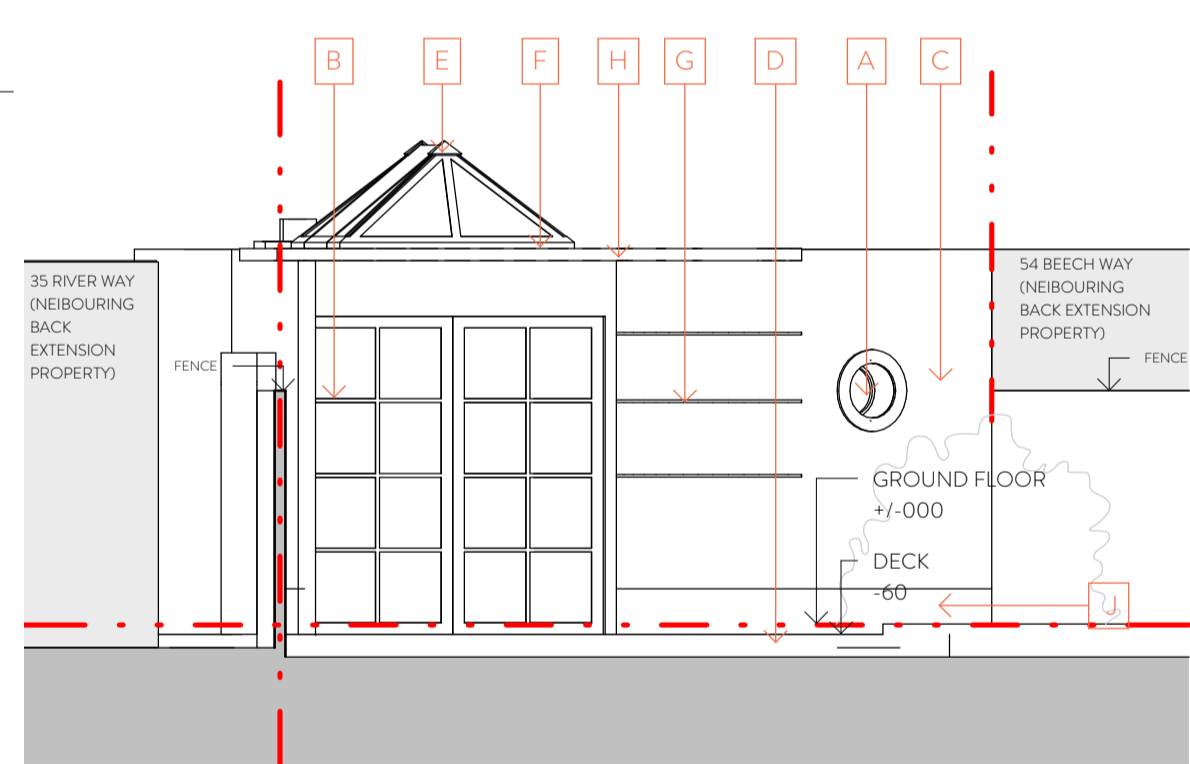


3 P-HOME OFFICE FRONT ELEVATION (NORTH)-PROPOSED

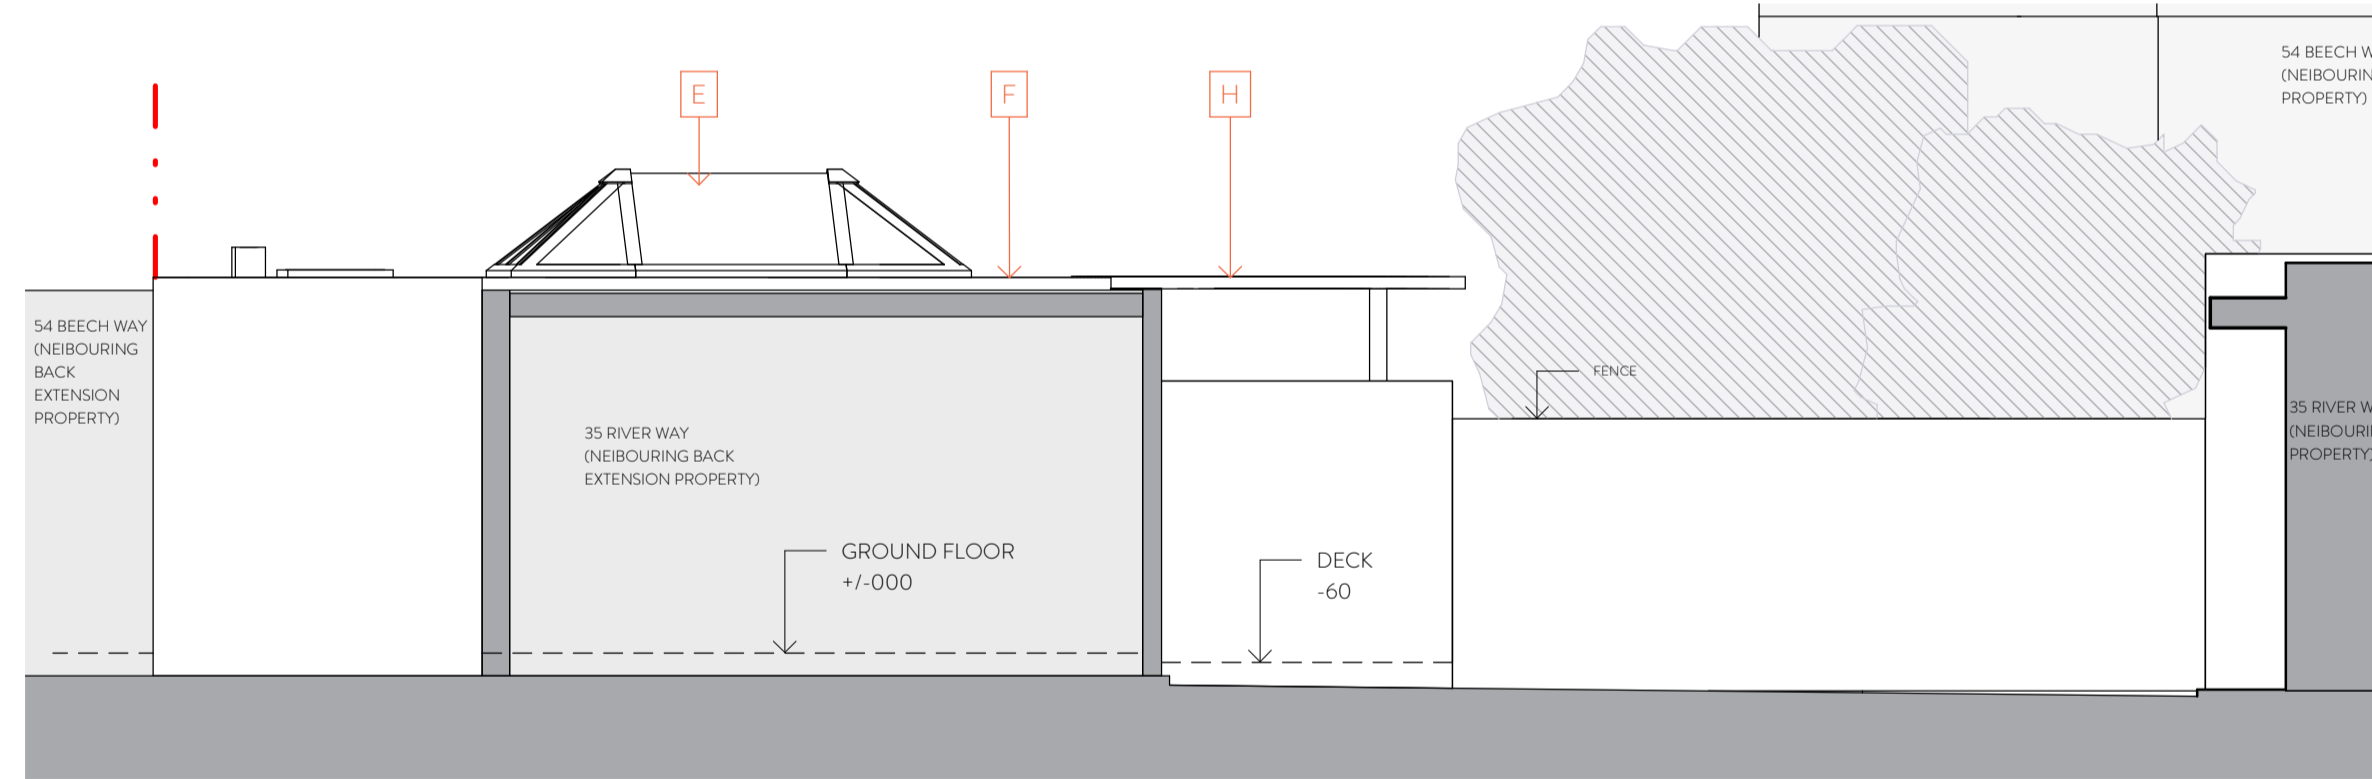


4 P-HOME OFFICE SIDE ELEVATION (EAST)-PROPOSED

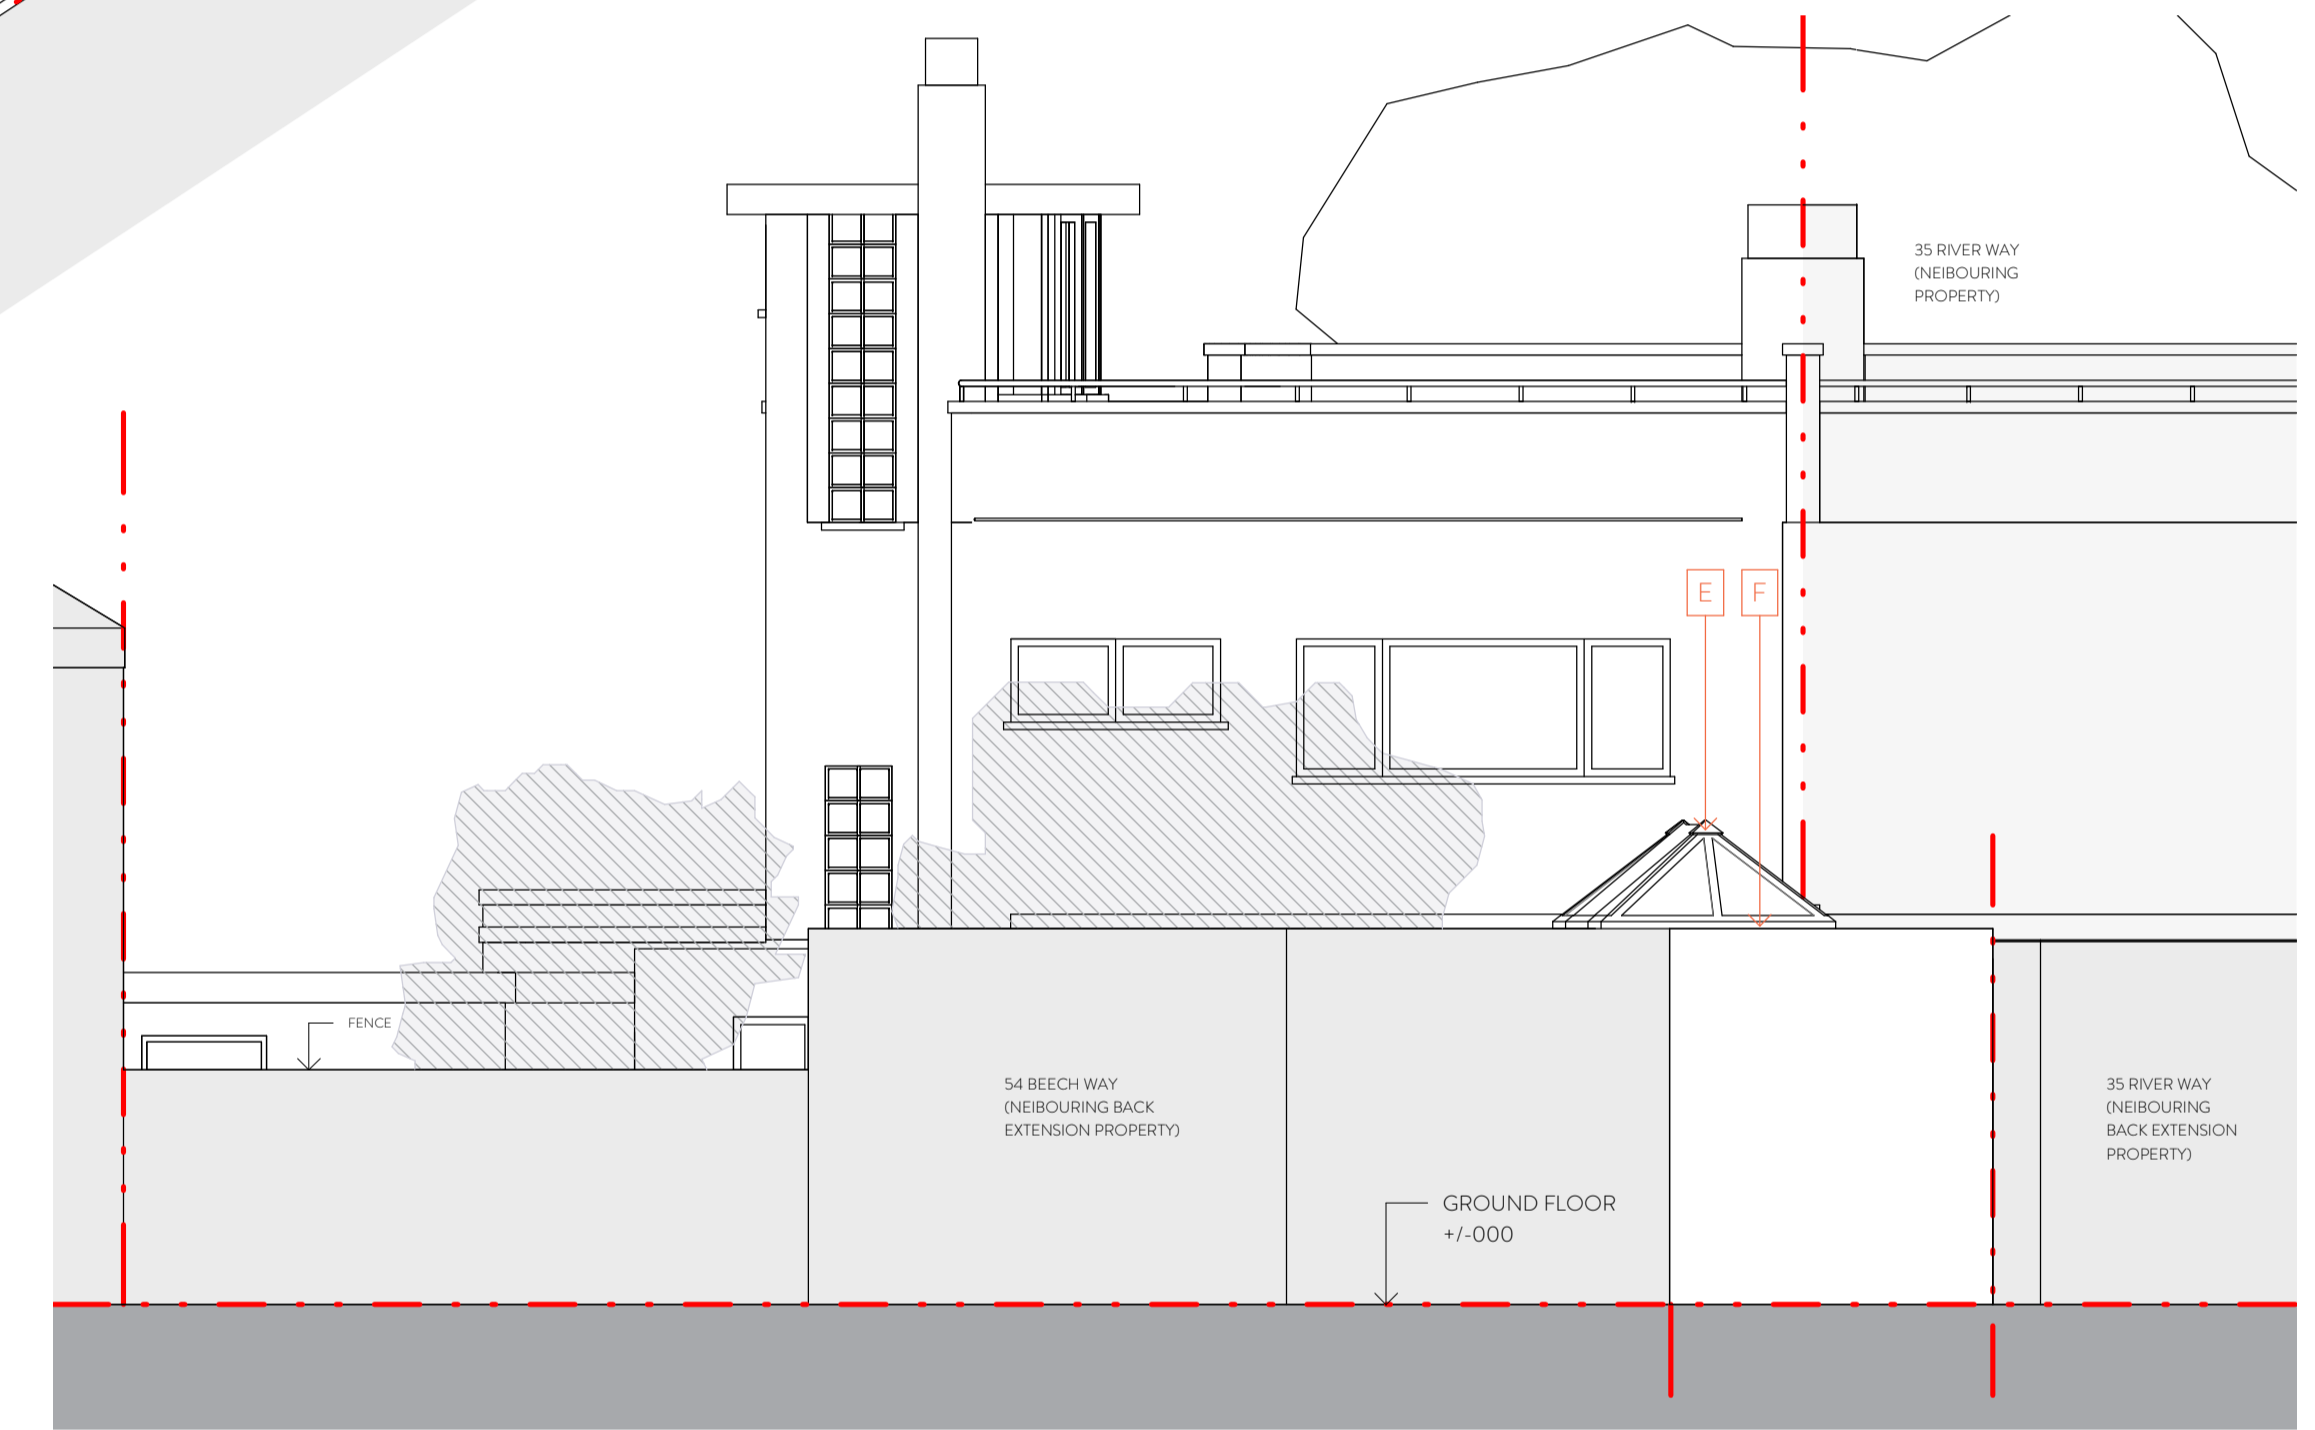

5 P-HOME OFFICE BACK ELEVATION (SOUTH)-PROPOSED

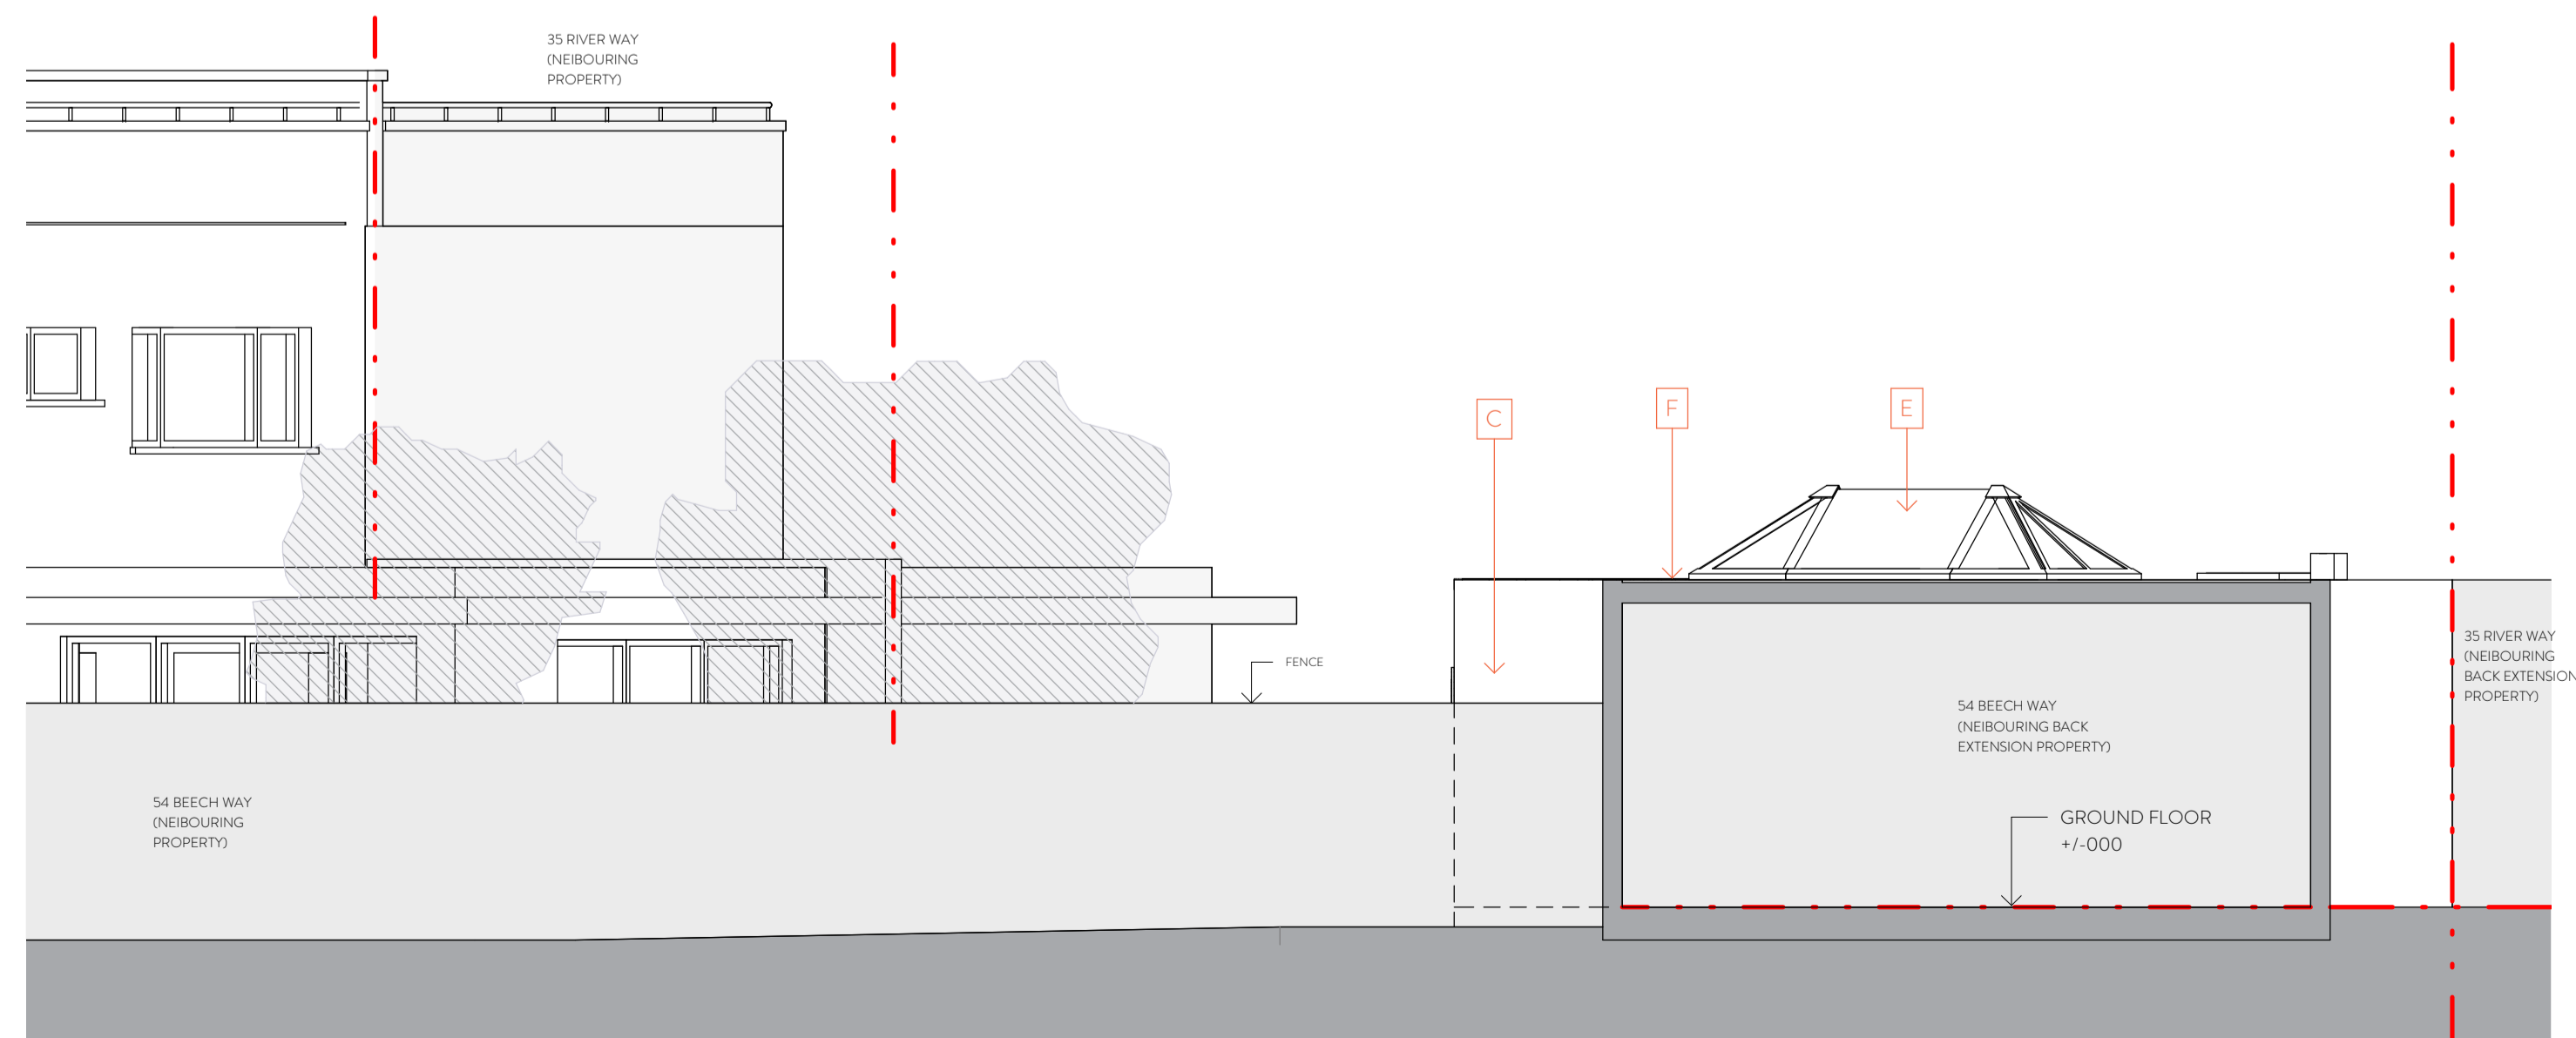

7 P-HOME OFFICE-SIDE ELEVATION (WEST)-PROPOSED

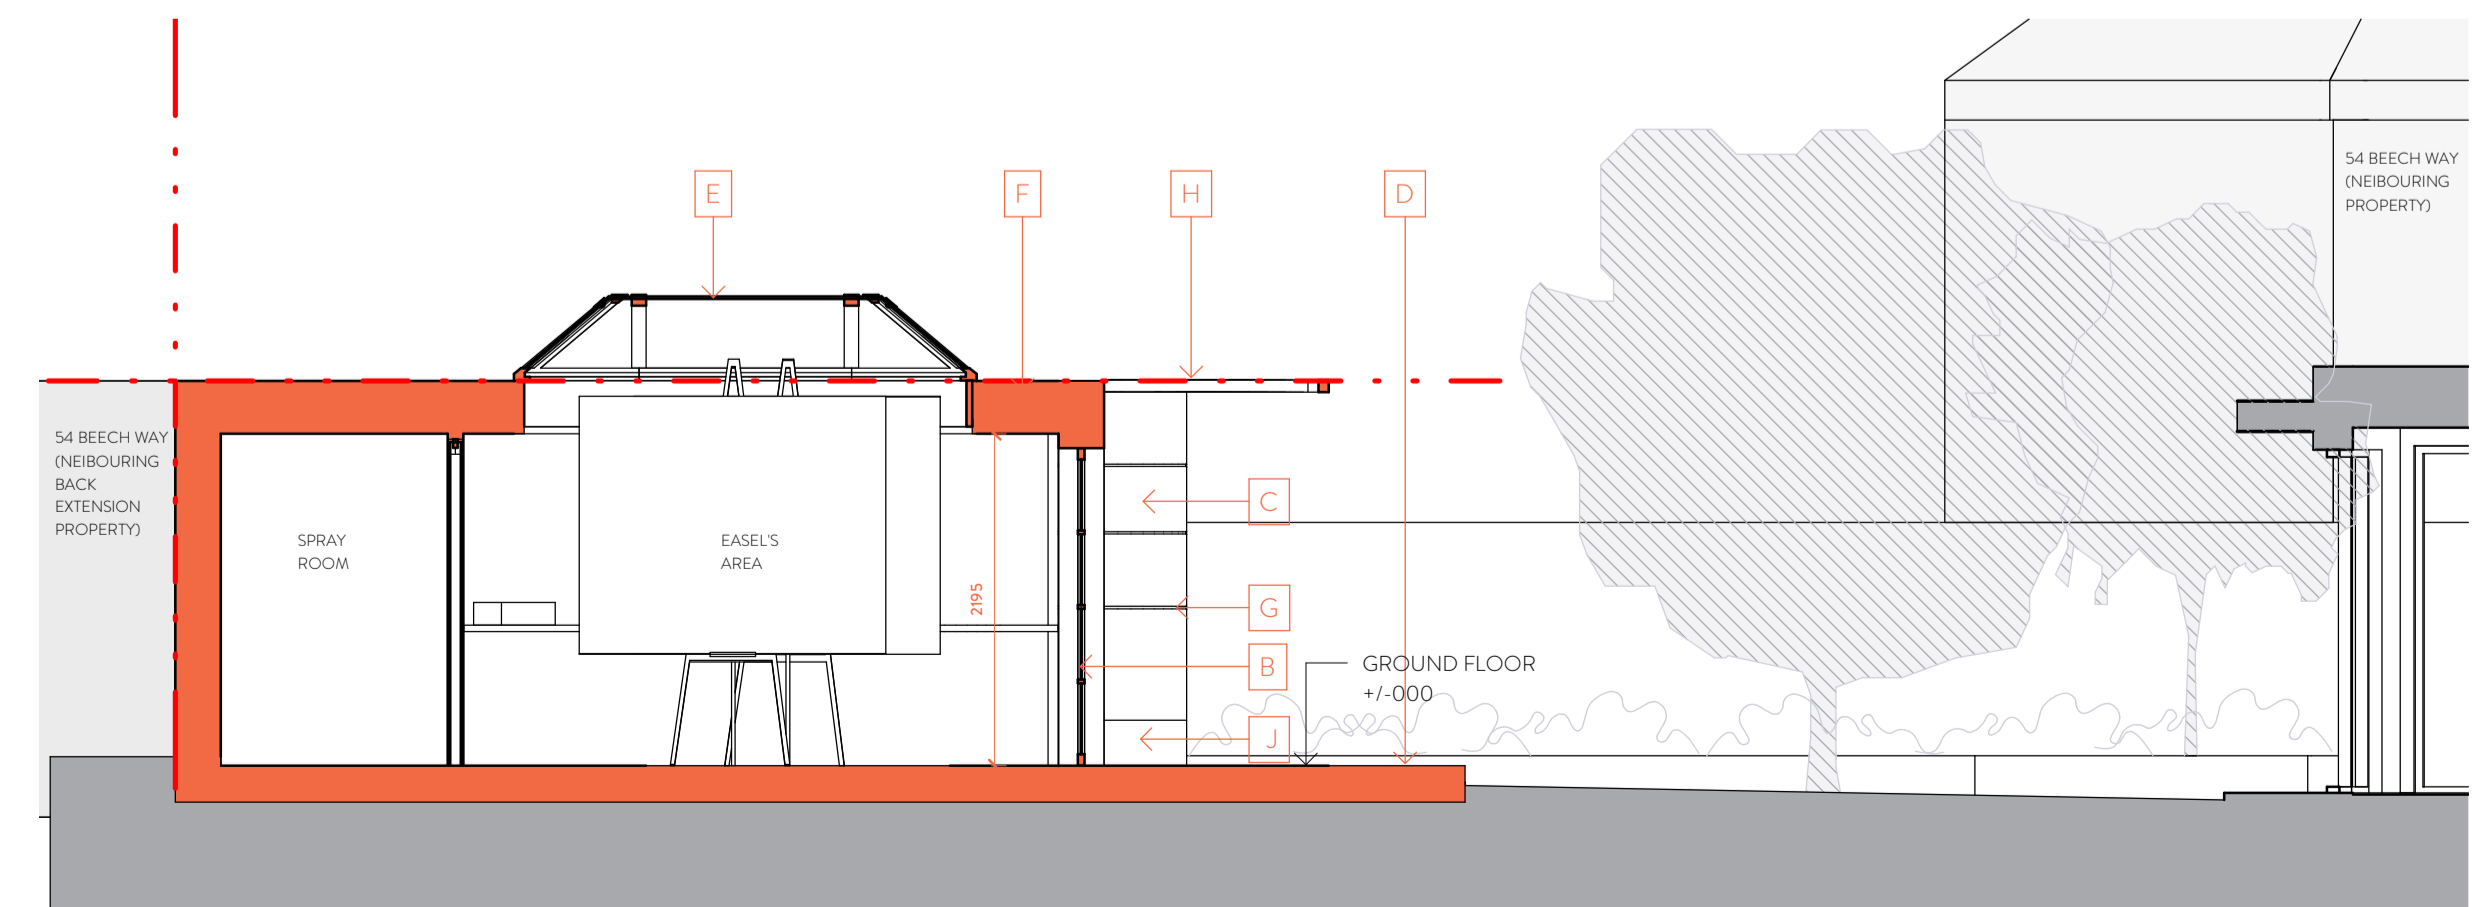

6 P-HOME OFFICE SECTION 01-PROPOSED

rev	description	date	dr by	app by
1	Planning submission	31/08/21	Ldv	MR

ORIGINAL BY Ldv



Client: **VINCENT FAMILY**

Project: **56 BEECH WAY**

Drawing: **HOME OFFICE-PROPOSED PLANS**

Drawing number: **WRAP - A - A003** Scale: **1:50** (GAI)

Project number: **21007** Issue status: **FOR INFORMATION**

WRAP	A	A003	1
REGULATOR CODE 1	CODE 2	CODE 3	REV

