

Copyright in the design and this drawing is the property of RESI. Reproduction in whole or in part is forbidden without written sanction of RESI. This drawing must be read in conjunction with all other relevant documentation and drawings.

RESI accepts no liability for any expense, loss or damage of whatsoever nature and however arising from any variation which has not been referred to them and their approval obtained.

Print out to actual scale. For planning purposes only. All dimensions to be cross checked on site prior to construction and ordering of products. Any discrepancies to be reported to RESI immediately.

**NOTES**

Existing Materials:

Brickwork / Walls - London yellow stock bricks, red brick and white render detailing

Pitched roof - Slate Roof Tiles

Flat roof - Felt

Windows - White painted timber windows and white uPVC windows

Doors - Green painted timber entrance door and glazed white uPVC double doors at rear

RWP's / Gutter's / Fascia's - Black and white uPVC downpipes and guttering and white painted timber fascia

**Revision**

Rev	Notes	Date
A	Planning Issue	25/08/2021

**KEY**

- Boundary line
- Level line
- ▨ Neighbouring context

**JOB TITLE**

Proposed ground floor rear extension, floor plan redesign and all associated works at 15 Colonial Avenue

**STATUS**

Planning

**DRAWING TITLE**

Existing Elevations

**CLIENT**

Sandrine Zechbauer

**SCALE**

1 : 100 at A3

**DRAWN**

HD


**DATE**

August 2021


**CHECKED**

AG

**DRAWING NO.** B101008 - 1201 A

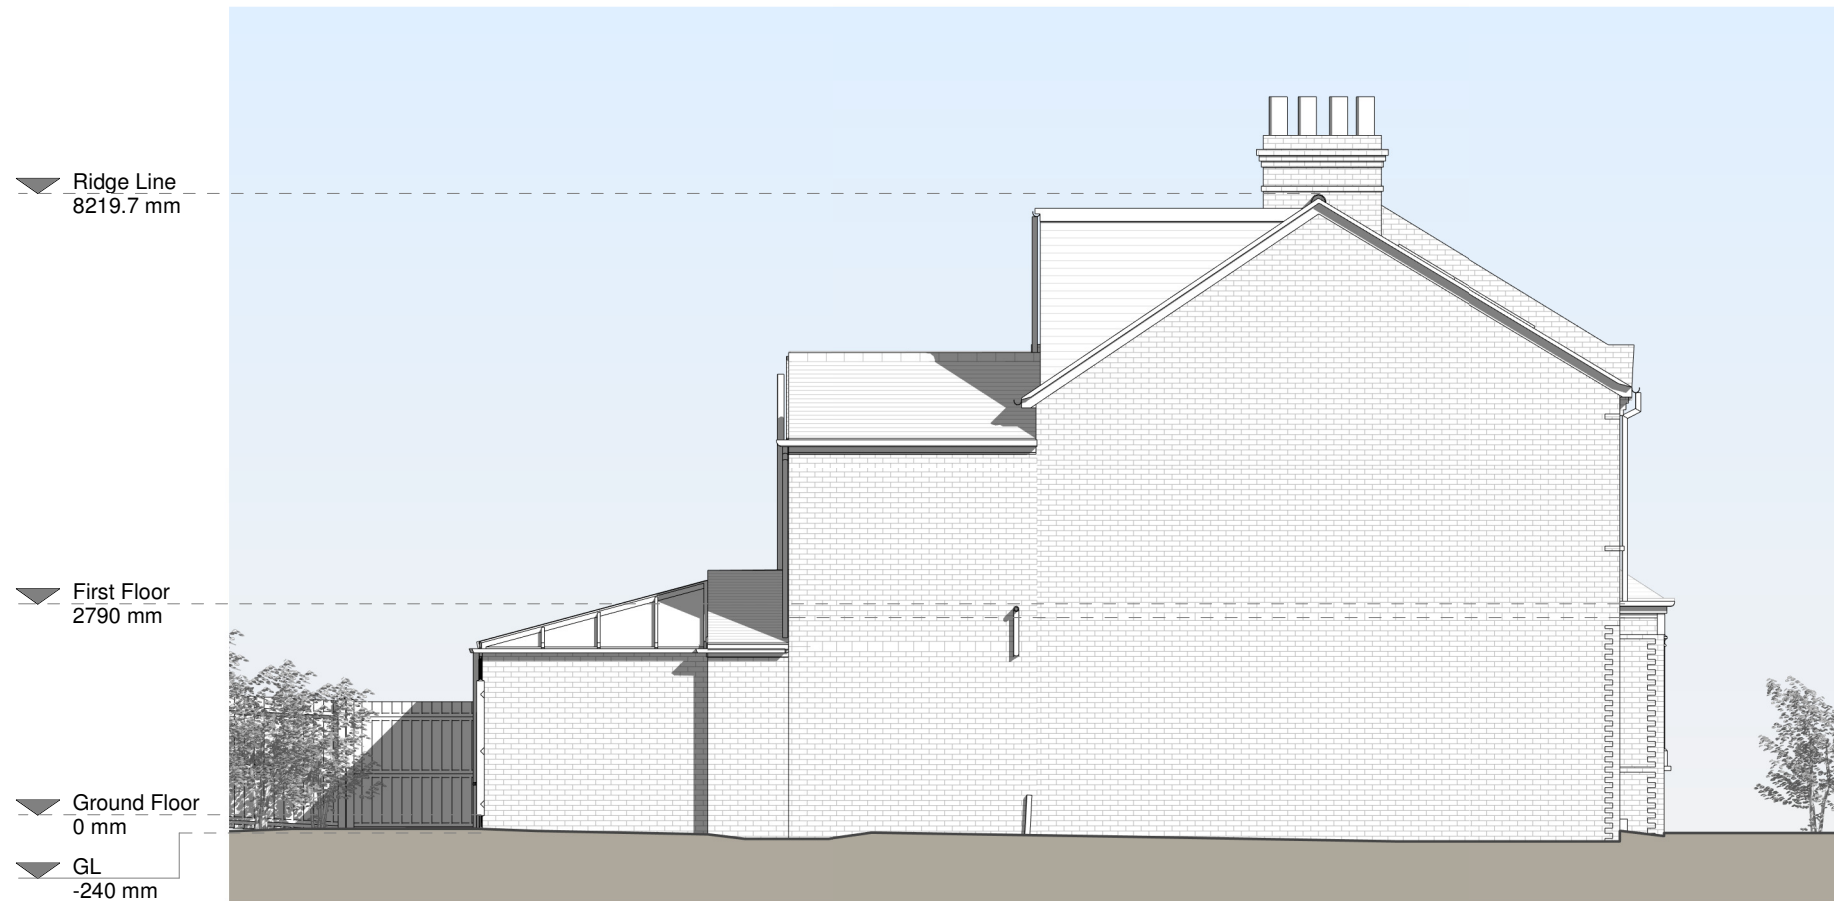

Left Side Elevation

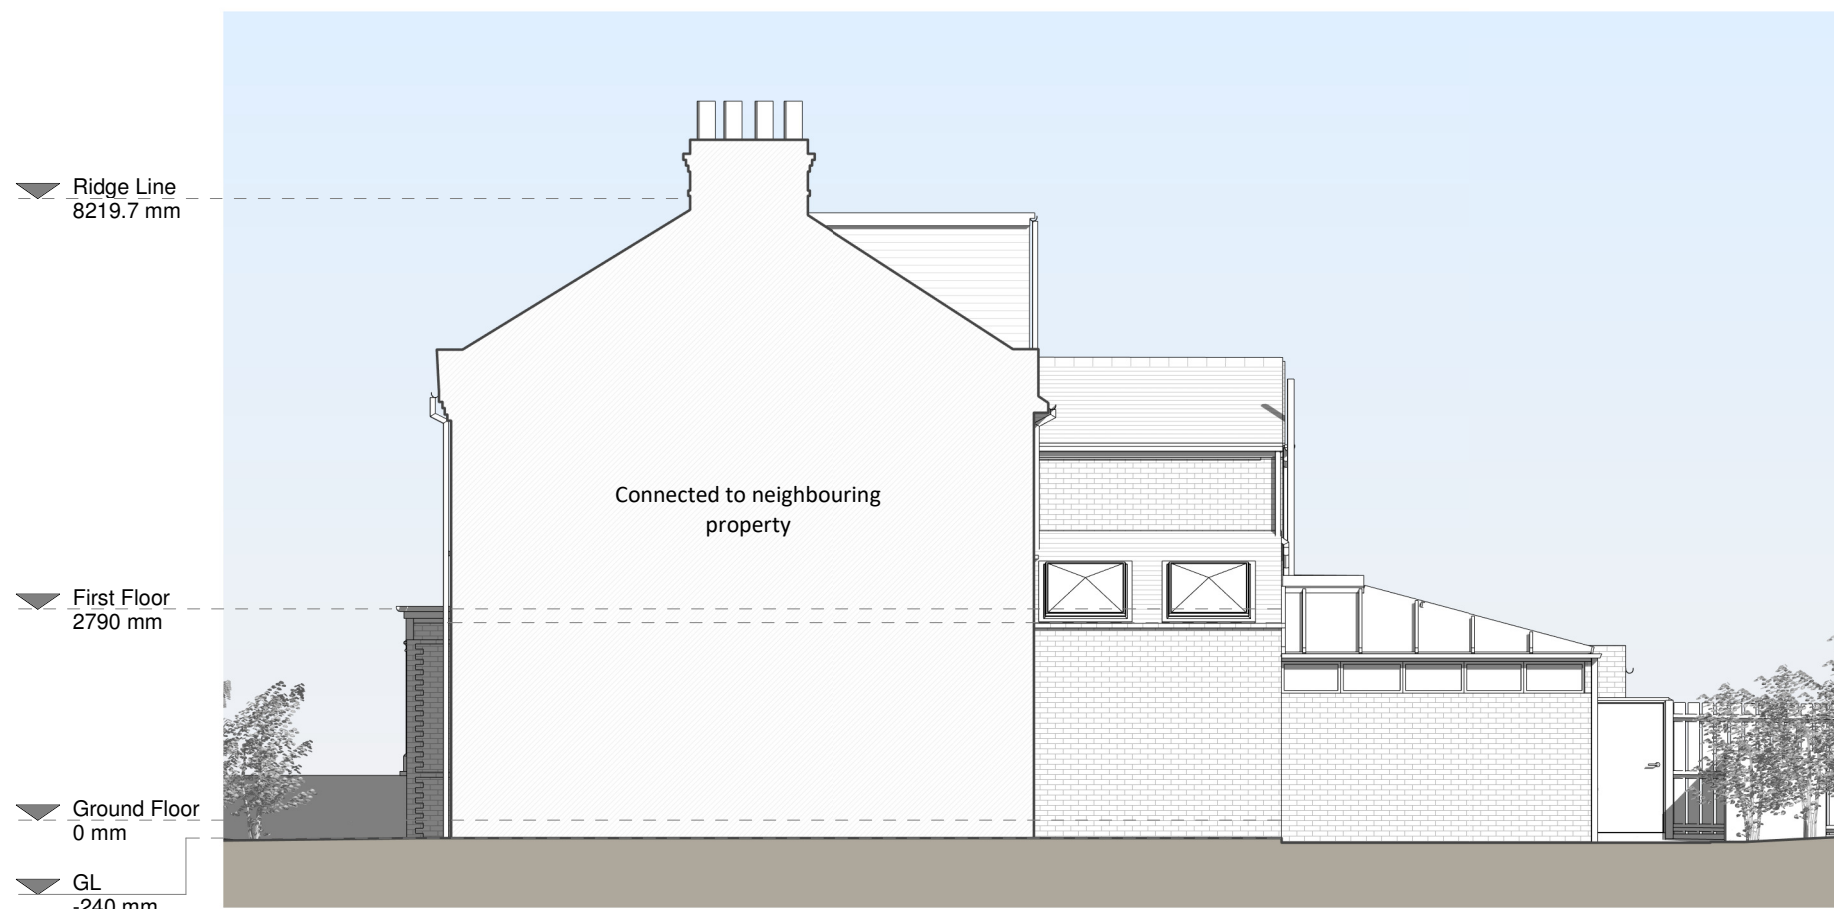

Right Side Elevation

