

Copyright in the design and this drawing is the property of RESI. Reproduction in whole or in part is forbidden without written sanction of RESI. This drawing must be read in conjunction with all other relevant documentation and drawings.

RESI accepts no liability for any expense, loss or damage of whatsoever nature and however arising from any variation which has not been referred to them and their approval obtained.

Print out to actual scale. For planning purposes only. All dimensions to be cross checked on site prior to construction and ordering of products. Any discrepancies to be reported to RESI immediately.

**NOTES**

Proposed Materials:

Brickwork / Walls - London yellow stock bricks, red brick to match existing

Pitched roof - Slate roof tiles to match existing


Windows - Rooflights to match existing

Doors - Aluminium Bifolding doors


RWP's / Gutter's / Fascia's - Black uPVC downpipes and guttering to match existing



Left Side Elevation

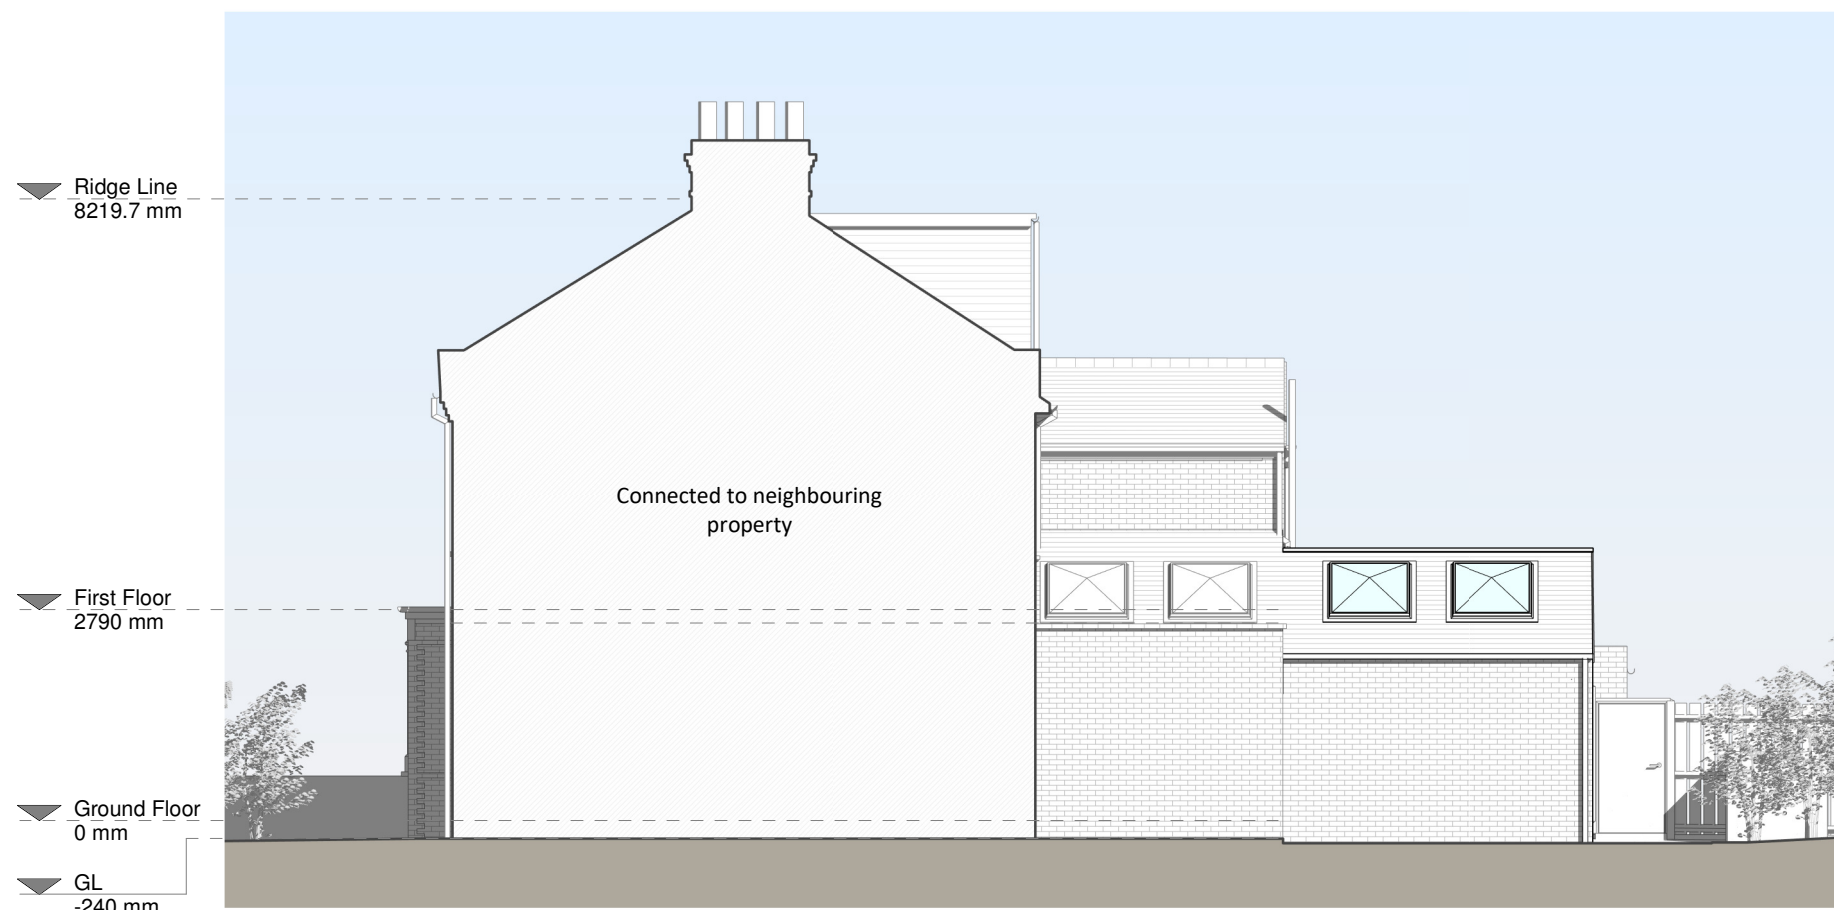

Right Side Elevation

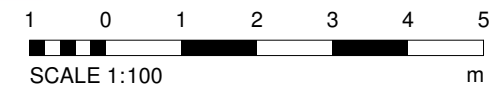

**Revision**

Rev	Notes	Date
A	Planning Issue	25/08/2021

**KEY**

- - - Boundary line
- - - Level line
- [ ] Existing removed
- [ ] Neighbouring context

**JOB TITLE**

Proposed ground floor rear extension, floor plan redesign and all associated works at 15 Colonial Avenue

**STATUS**

Planning

**DRAWING TITLE**

Proposed Elevations

**CLIENT**

Sandrine Zechbauer

**SCALE**

1 : 100 at A3

**DRAWN**

LI

**DATE**

August 2021

**CHECKED**

MS

**DRAWING NO.** B101008 - 3201 A