




Existing Loft Plan
1:100

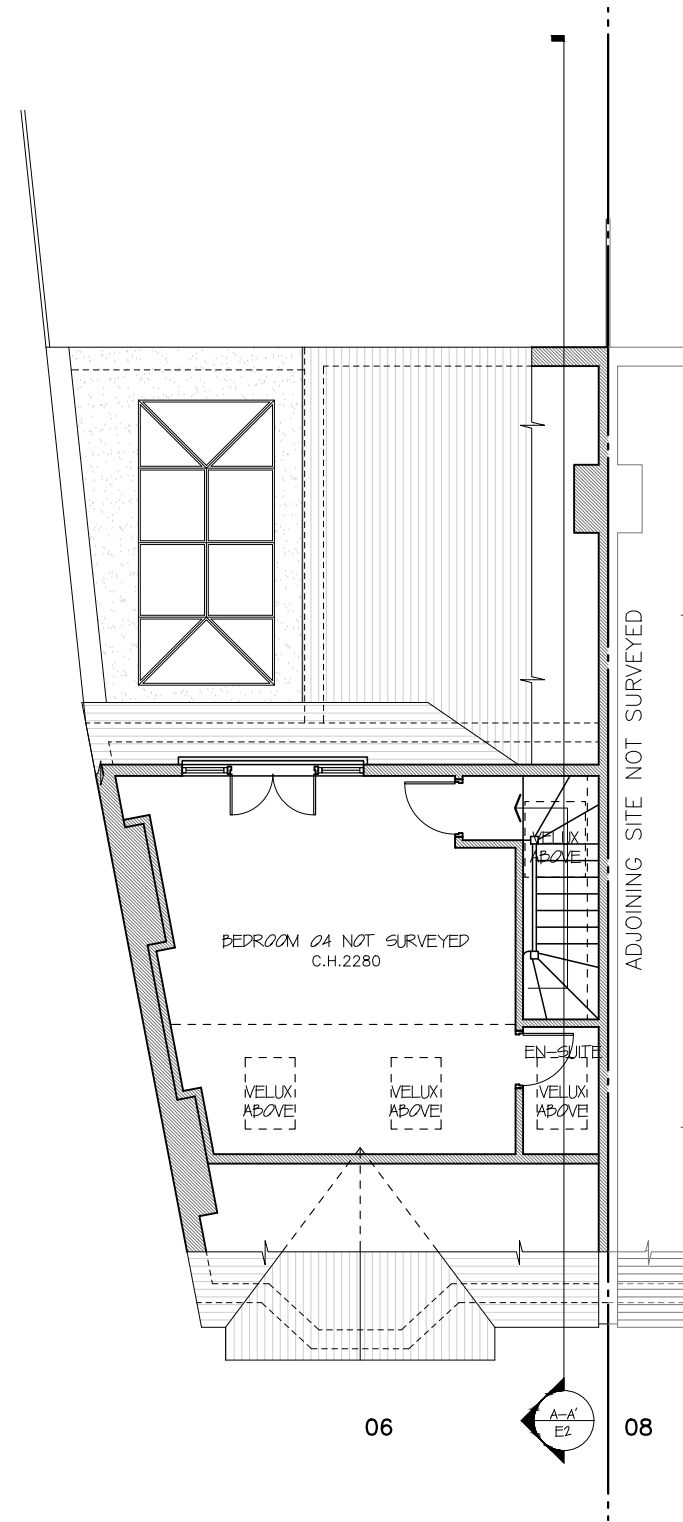

Proposed Loft Plan
1:100

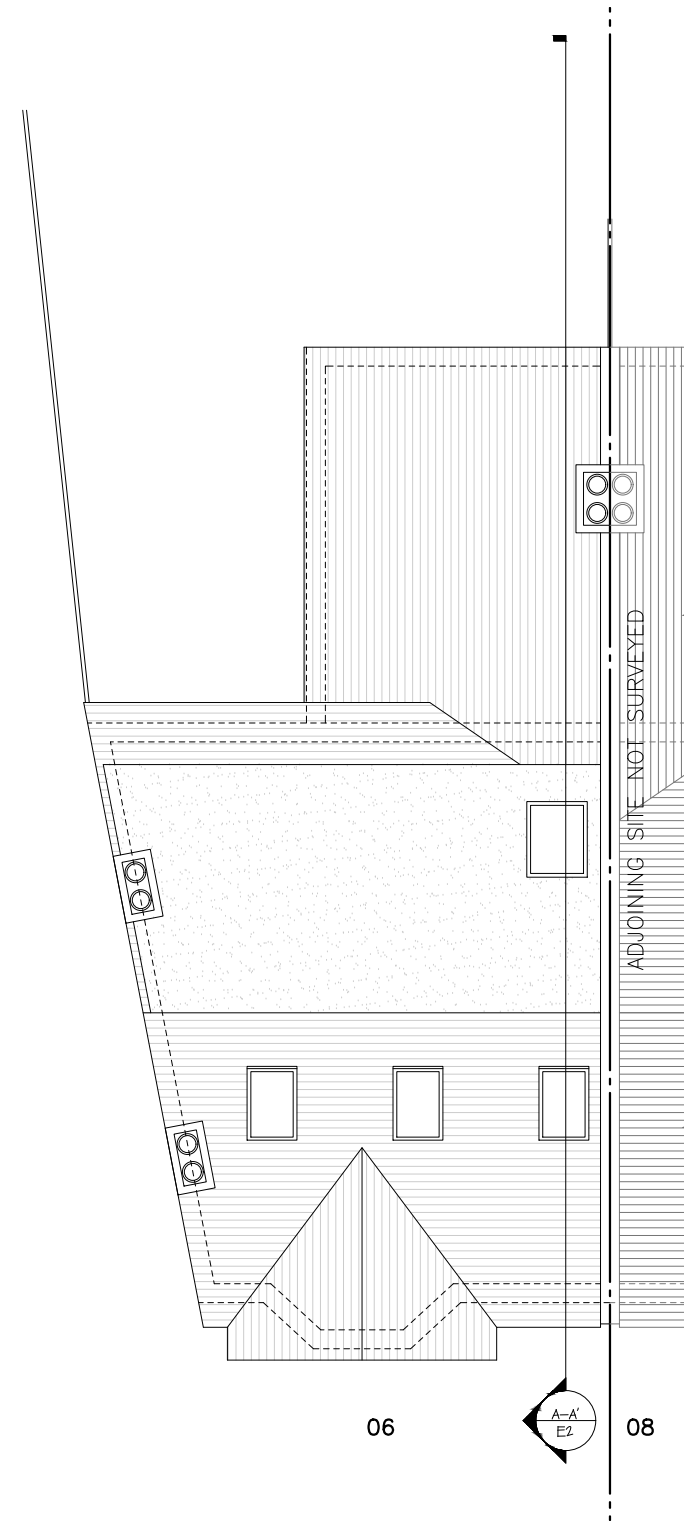

Existing Roof Plan
1:100

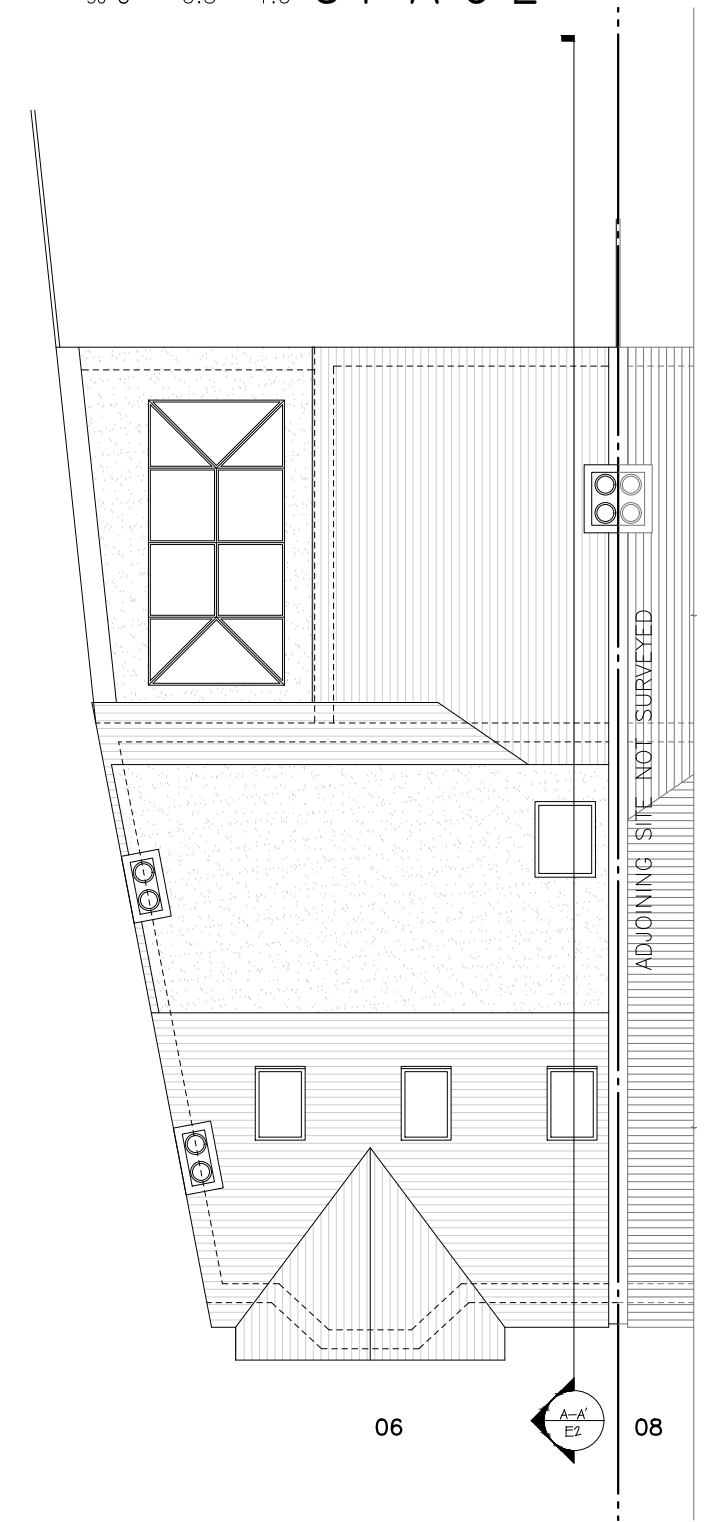

Proposed Roof Plan
1:100

All works to be carried out in accordance with current building regulations and as per signed contract. All dimensions / levels to be checked and verified on site before commencing any work and any discrepancies to be reported to the office immediately. This drawing to be read in conjunction with contract documents, project working drawings, specification, all consultants / specialist drawings, details and specification. All materials to be used in the construction of the external surfaces of the new works shall match those in the existing building.

CLIENT:
Richard Stacey
DRAWING TITLE:
Loft and Roof Plans

JOB TITLE:
Ground extension
JOB REF / ADDRESS:
EW202100107 6 Vernon Road SW14 8NH (Stacey)

SCALE: DATE:
1/100 @ A3
1/50 @ A3
August 21

PP Ref: ---
JOB NO:
EW202100107

PHASE:
PL
DRAWING NO:
03

DRAWN BY:
CC
REVISION:
00