




Elevation A




Elevation B



Elevation C

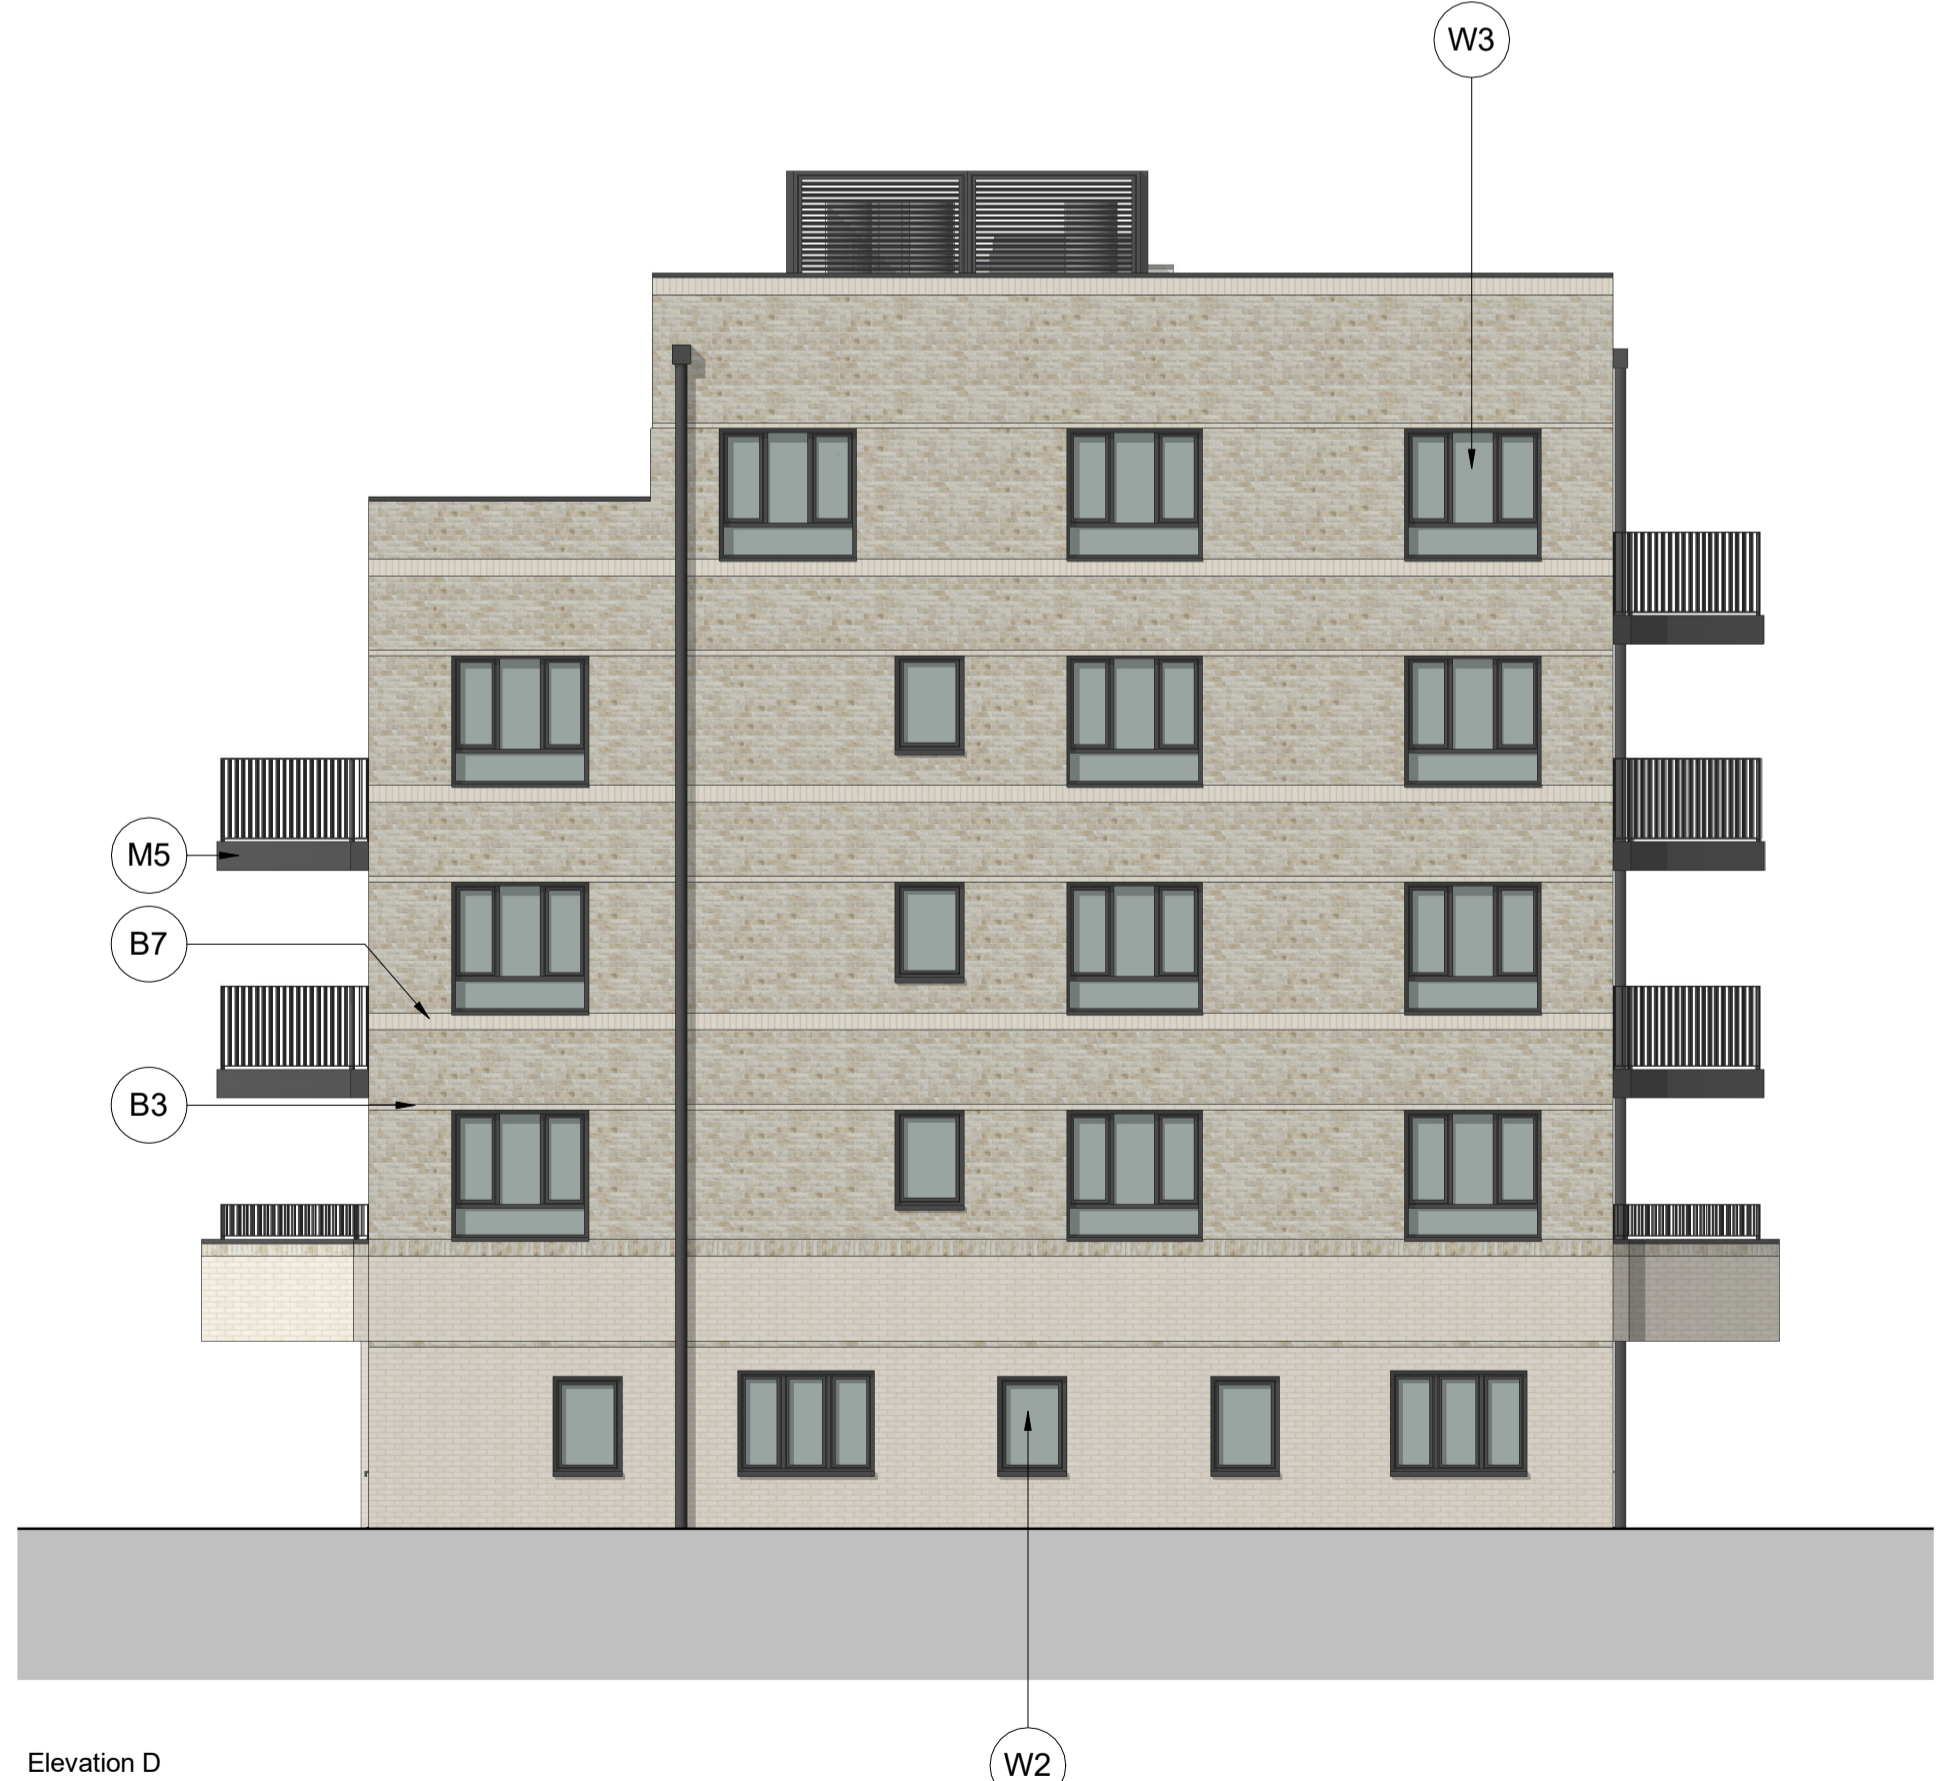

Elevation D

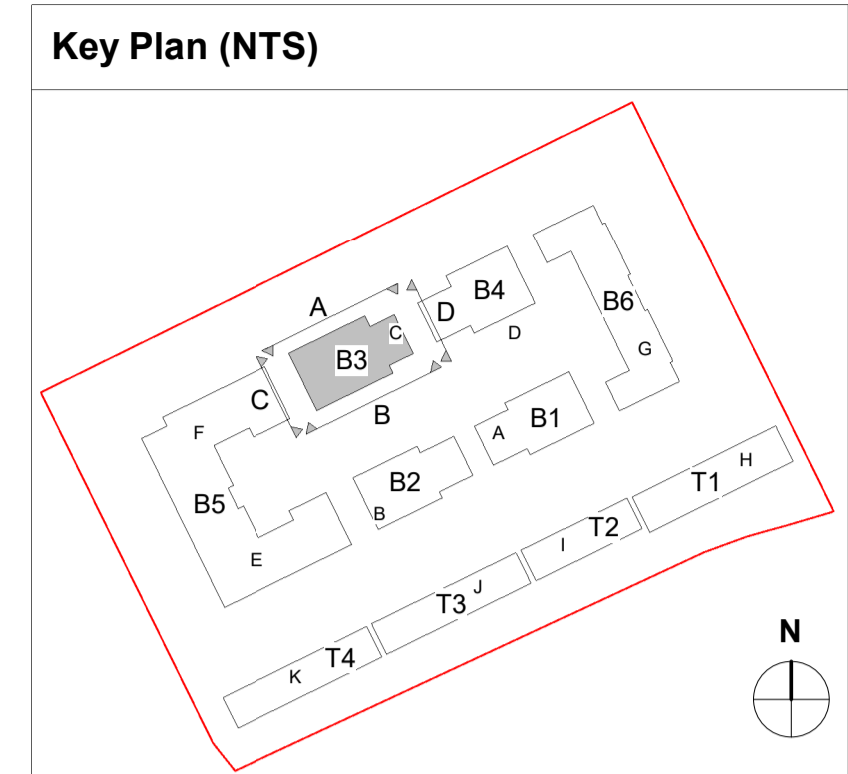

Materials Key:

- Brick**
 B1 - Red stretcher bond
 B2 - Buff stretcher bond
 B3 - White stretcher bond
 B4 - Buff soldier course
 B5 - White soldier course
 B6 - Red double soldier course
 B7 - Alternate recessed brick course
 B8 - White double soldier course
 B9 - White projecting stretcher course
 B6 - White corbelled brick
- Windows** (All window frames to be Dark Grey/Gold coloured)
 W1 - Single window pane with lower light
 W2 - Single window pane
 W3 - Triple window pane with lower light
 W4 - Triple window pane
 W5 - High level window
 W6 - AOV window
 W7 - Double window pane with glass Juliet (houses)
 W8 - Bay window at ground floor (houses)
 W9 - Single window pane with glass Juliet (houses)
 W10 - Lobby window
 W11 - Roof light
 W12 - Small single window pane (houses)

- Doors** (All door frames to be Dark Grey/Gold coloured)
 D1 - Glazed door with fixed glazed side panel
 D2 - Glazed door with openable glazed side panel
 D3 - Triple leaf glazed door
 D4 - Timber framed front door
 D5 - Single door with louvres
 D8 - Glazed communal entrance door
 D9 - Slatted Timber front door
- Metal** (All metal work to be Dark Grey/Gold coloured)
 M1 - Balcony balustrade contemporary flat bar
 M2 - Entrance canopy
 M3 - Brick coping
 M4 - Rainwater pipes
 M5 - Balcony slab cladding
 M6 - Roof AOV
 M7 - Deck balustrade
 M8 - Louvred enclosure
 M9 - Stylised signage

- Stone** (Window sill, banding & coping)
 S1 - Precast reconstituted stone - Portland stone colour
- Roof**
 R1 - Dark slate effect tile
- Terrace**
 T1 - Frosted glass barrier

Notes:
 Do not scale. All dimensions are in millimetres unless otherwise stated. This drawing should be read in conjunction with all relevant project information and contract documentation. All dimensions to be checked prior to fabrication and or commencement of works. All works to comply with all relevant legal standards, building regulations and warranty provider requirements. Report any discrepancies, if in doubt ask.

Revisions	Rev	Status	Date	Description	Drn	Chkd
CD1	A3		22.07.21	Planning Issue	KL	

Client Name: **Clarion Housing Group**

Project Name: **Richmond College**


Drawing Name: **Block 3 - Proposed Elevations**



Drawing Number:	Rev:	Status:
RIC4-BPTW-B03-ZZ-DR-A-2030	C01	A3

Project No:	RIBA Stage:	Drawn By:	Scale:
18-103	3	PD	1:100 @ A1

PLANNING ISSUE

40 Norman Road,
 Greenwich, London
 SE10 9GX
 t 020 8293 5175
 bptw.co.uk

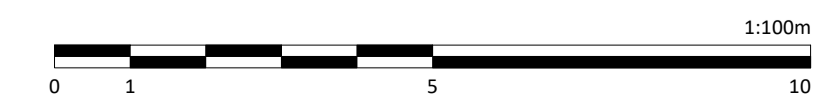

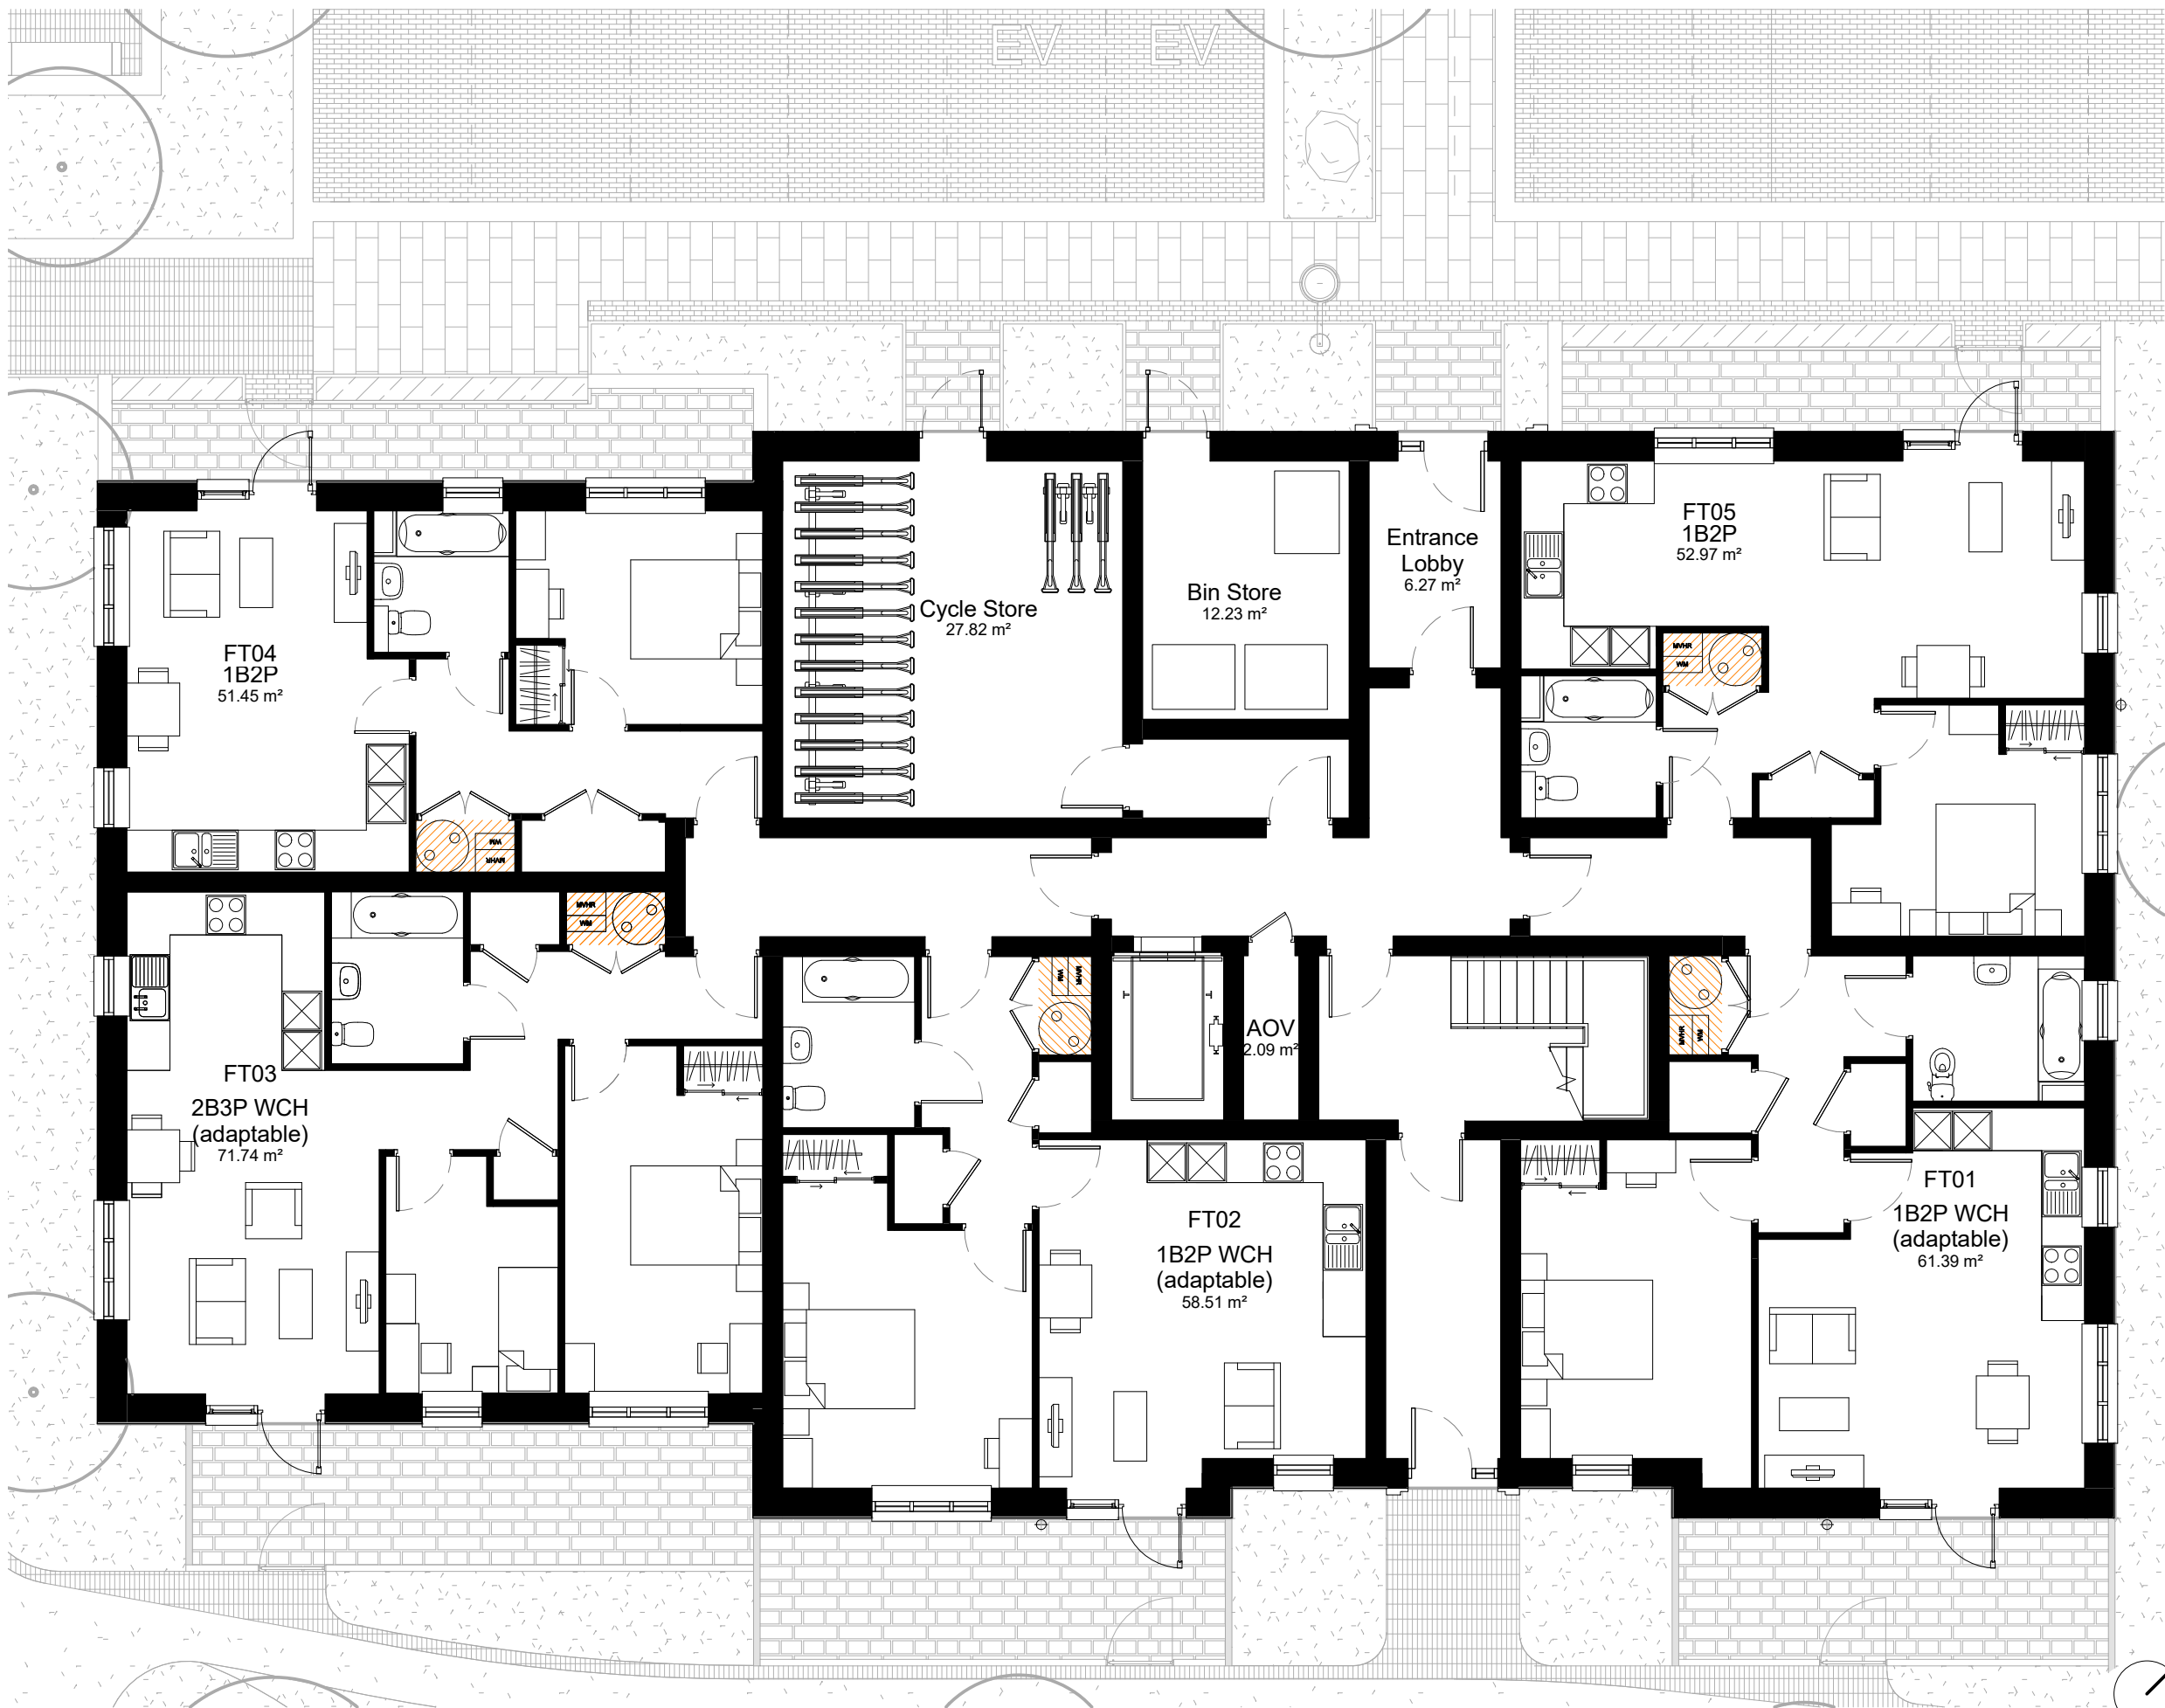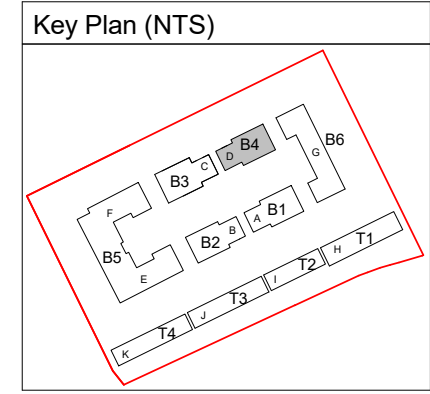

Notes:
 Do not scale. All dimensions are in millimetres unless otherwise stated. This drawing should be read in conjunction with all relevant project information and contract documentation. All dimensions to be checked prior to fabrication and/or commencement of works. All works to comply with all relevant legal standards, building regulations and warranty provider requirements. Report any discrepancies, if in doubt ask.

Revisions:					
Rev	Status	Date	Description	Drn	Chkd
C01	A3	22.07.21	Planning Issue	KL	

Client Name:		Clarion Housing Group			
Project Name:		Richmond College			
Drawing Name:		Building 4 - Ground Floor Plan			
Drawing Number:		Rev:	Status:		
RIC4-BPTW-B04-00-DR-A-1000		C01	A3		
Project No:	RIBA Stage:	Drawn By:	Scale:		
18-103	3	JM	1:100 @ A3		

PLANNING ISSUE

40 Norman Road,
 Greenwich, London
 SE10 9QX
 t. 020 8293 5175
 bptw.co.uk

