


NOTE:
 All measurements to be checked on site.
 This drawing is prepared for planning purposes only.

www.theplanningman.co.uk
 t: 01372 897891
 e: enquiries@theplanningman.co.uk


THE
 PLANNING
 MAN
 .CO.UK

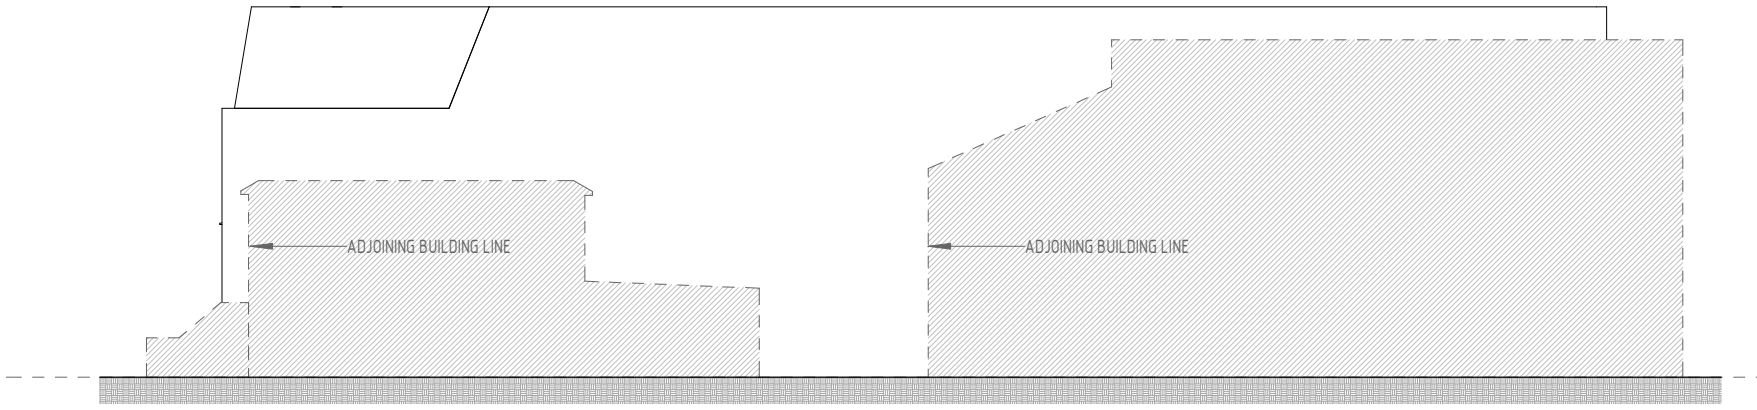

06/403 - PROPOSED LEFT ELEVATION
 1: 200




06/404 - PROPOSED REAR ELEVATION
 1: 200

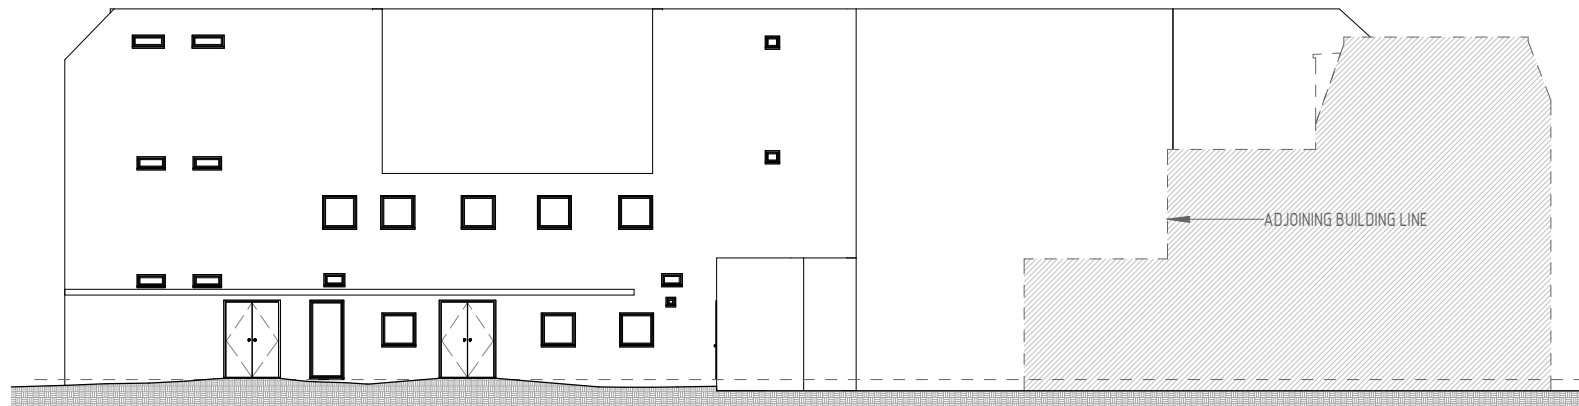

06/401 - PROPOSED RIGHT ELEVATION
 1: 200



06/402 - PROPOSED FRONT ELEVATION
 1: 200

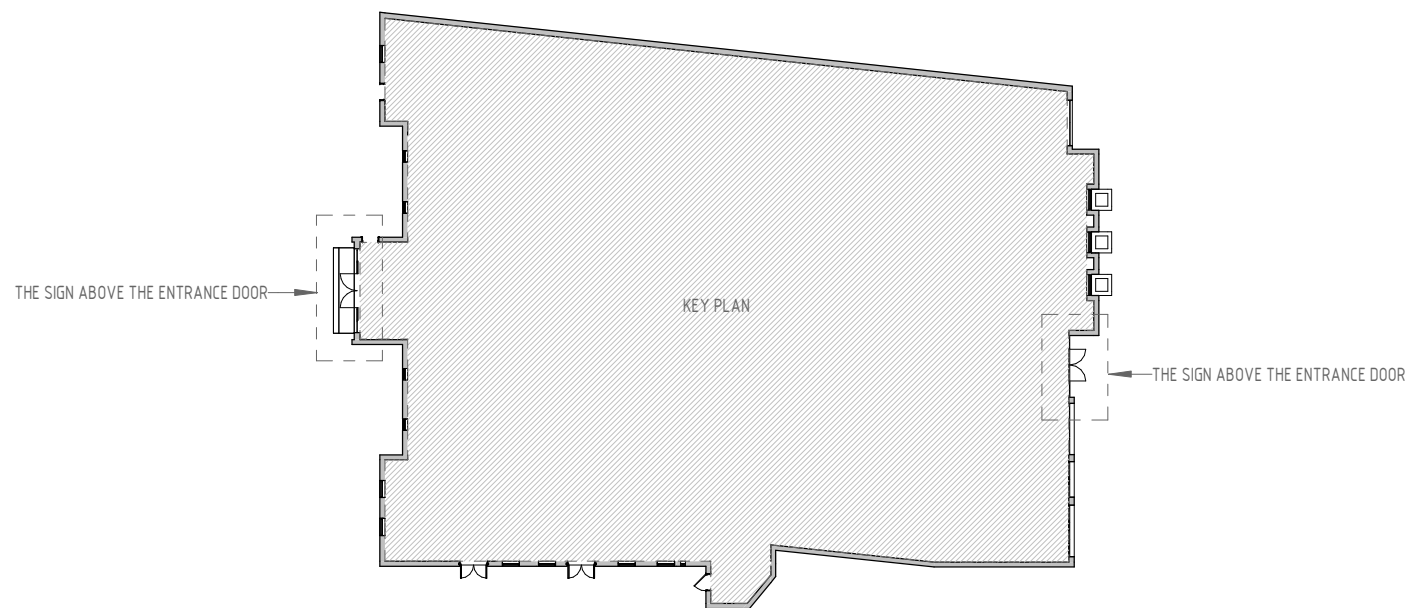

06/300 - KEY PLAN
 1: 400



VISUAL SCALE 1:200 @ A3

PROJECT NO.
 464.2
 PROJECT ADDRESS:
 TWICKENHAM - 57 COLNE ROAD TWICKENHAM TW2 6QF
 SHEET NO: REV:
 464.2/ 06 A
 SCALE:
 As indicated @A3
 DRAWING TITLE:
 PROPOSED ELEVATIONS
 DATE:
 JULY 2021