







## 00 - Block Plan Proposed



320 High Street Harlington, Hayes, Middlesex, UB3 5DU t:0203 432 5269 Site survery to be conducted before any building work is carried out. Any discrepancies to be reported to architect. **Chartered Practice** www.themarketdesignbuild.com info@themarketdesignbuild.com

All measurements to be checked prior to construction. Any changes to be reported back to this office.

This drawing has been produced by The Market Design & Build's Chartered Architect

and is not to be used or reproduced by any other party for any purpose.


Contractor responsible for calling out building control officer as required at stages requested by council.

Rear Infill Extension	TITLE Bloc	ck Plan
PROJECT	Scale (@ A3)	Date
34, West Park Avenue, TW9 4AL	1 : 500	JUL 2021

DWG NO: A 101+ A 201

Draft No : 4

Checked By: Stefan

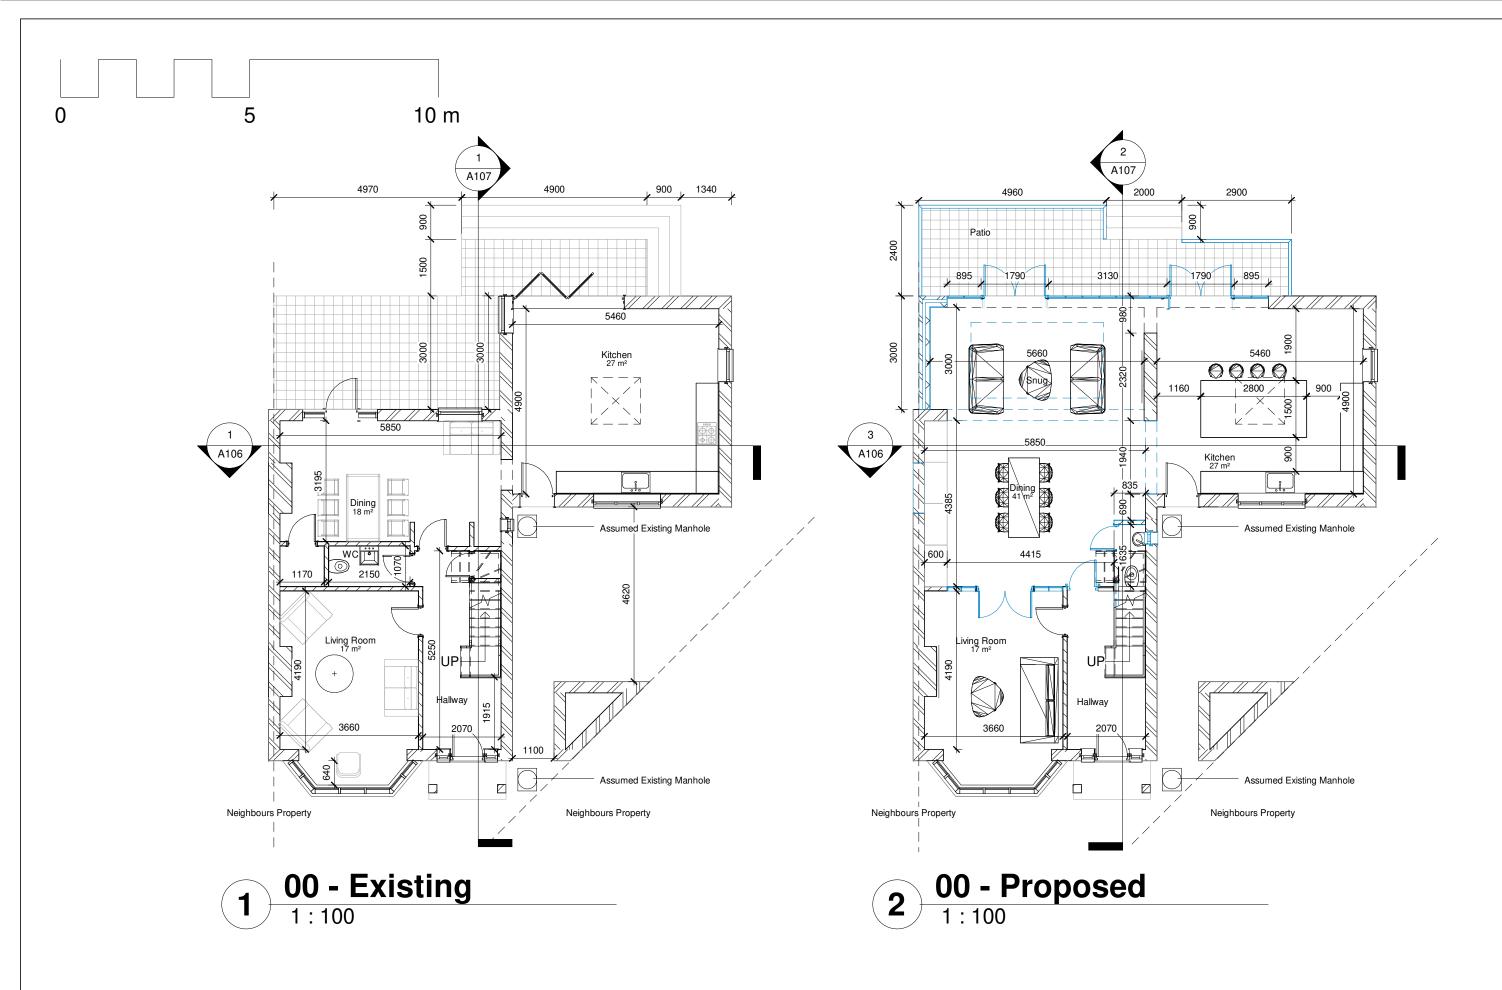



320 High Street Harlington, Hayes, Middlesex, t:0203 432 5269 **Chartered Practice** www.themarketdesignbuild.com info@themarketdesignbuild.com

UB3 5DU


This drawing has been produced by The Market Design & Build's Chartered Architect and is not to be used or reproduced by any other party for any purpose.

Site survery to be conducted before any building work is carried out. Any discrepancies to be reported to architect All measurements to be checked prior to construction. Any changes to be reported back to this office.

 $Contractor\ responsible\ for\ calling\ out\ building\ control$ officer as required at stages requested by council.

Rear Infill Extension	TITLE Grou	ind floor
PROJECT	Scale (@ A3)	Date
34, West Park Avenue, TW9 4AL	1 : 100	JUL 2021

DWG NO: A102+ A202 Draft No : 4 By: Max Checked By: Stefan

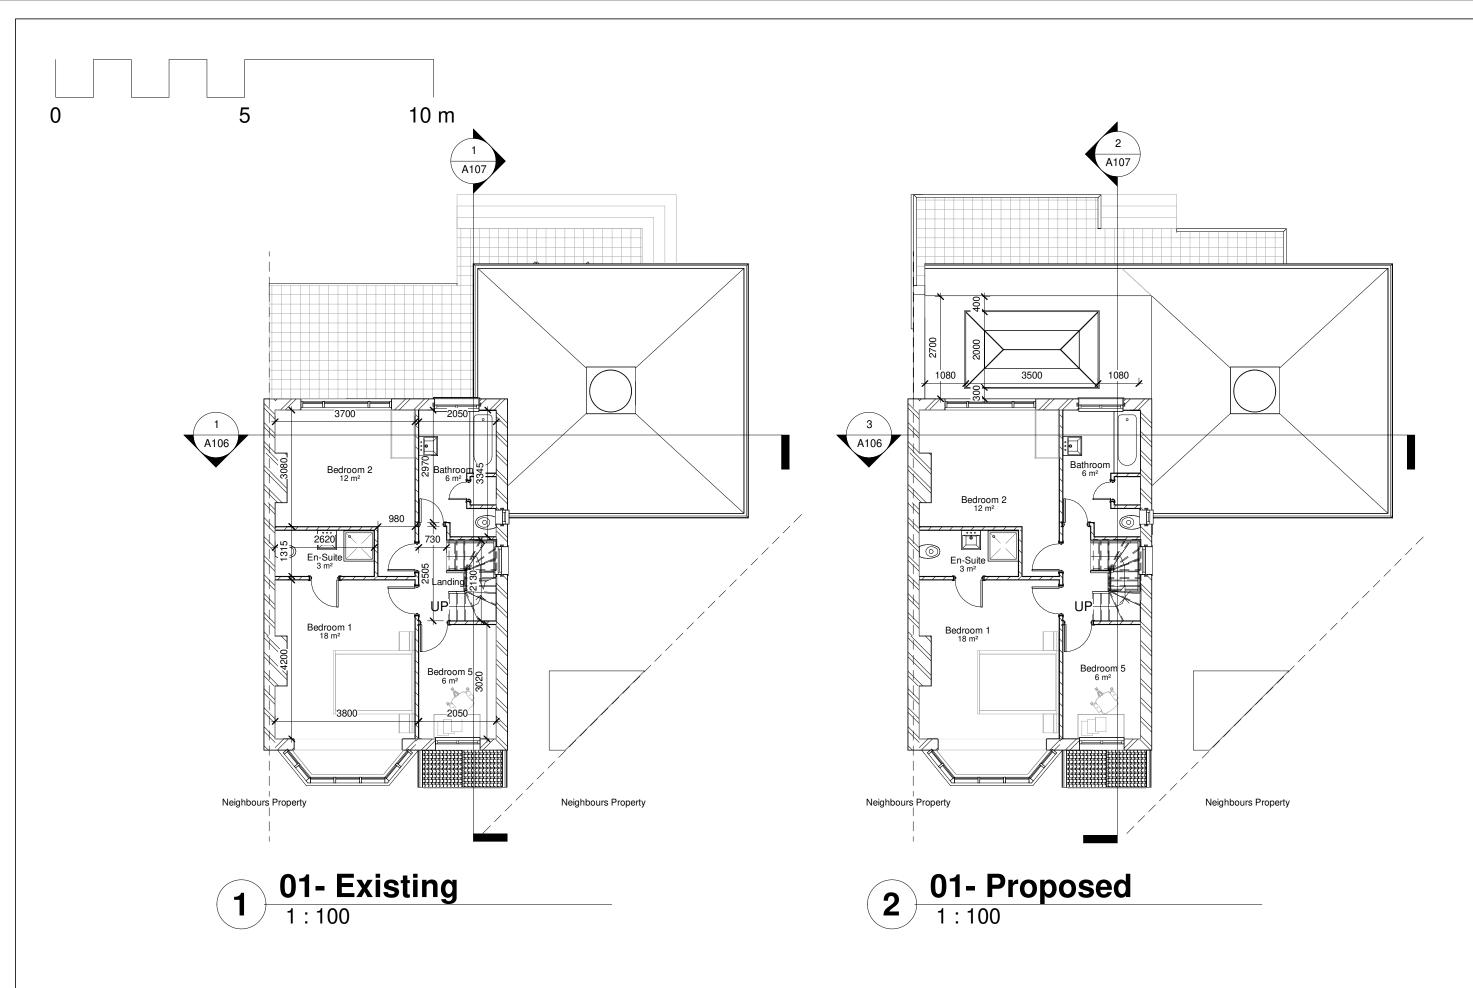



320 High Street
Harlington, Hayes,
Middlesex,
UB3 5DU

t:0203 432 5269

www.themarketdesignbuild.com
info@themarketdesignbuild.com

COPYRIGHT
This drawing has been produced by The
Market Design & Build's Chartered Architect
and is not to be used or reproduced by any
other party for any purpose.

Site survery to be conducted before any building work is carried out. Any discrepancies to be reported to architect.

All measurements to be checked prior to construction. Any changes to be reported back to this office.

Contractor responsible for calling out building control officer as required at stages requested by council.


Rear Infill Extension	TITLE Firs	st floor
PROJECT	Scale (@ A3)	Date
34, West Park Avenue, TW9 4AL	1 : 100	JUL 2021

DWG NO: A103 + A203

Draft No: 4

By: Max

Checked By: Stefan

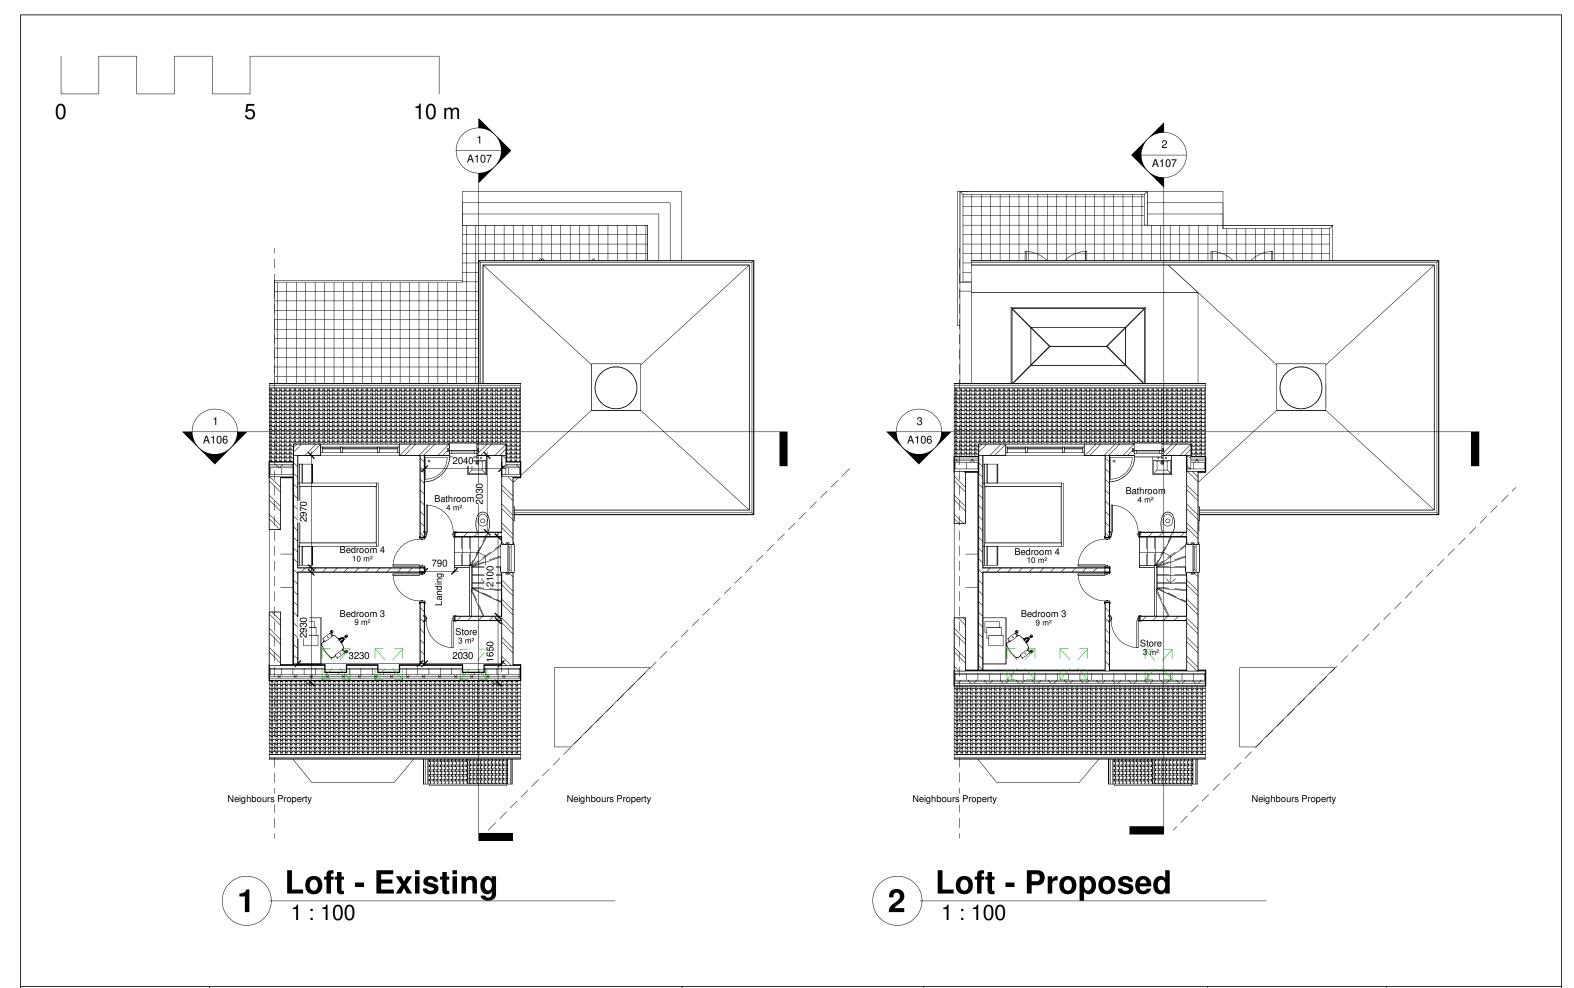



320 High Street Harlington, Hayes, Middlesex, UB3 5DU t:0203 432 5269 www.themarketdesignbuild.com

info@themarketdesignbuild.com

**Chartered Practice** 


This drawing has been produced by The Market Design & Build's Chartered Architect and is not to be used or reproduced by any other party for any purpose.

Site survery to be conducted before any building work is carried out. Any discrepancies to be reported to architect All measurements to be checked prior to construction. Any changes to be reported back to this office.

 $Contractor\ responsible\ for\ calling\ out\ building\ control$ officer as required at stages requested by council.

Rear Infill Extension	TITLE LO	ft Plan
PROJECT	Scale (@ A3)	Date
34, West Park Avenue, TW9 4AL	1 : 100	JUL 2021

DWG NO: A104 - A204 Draft No : 4 By: Max Checked By: Stefan

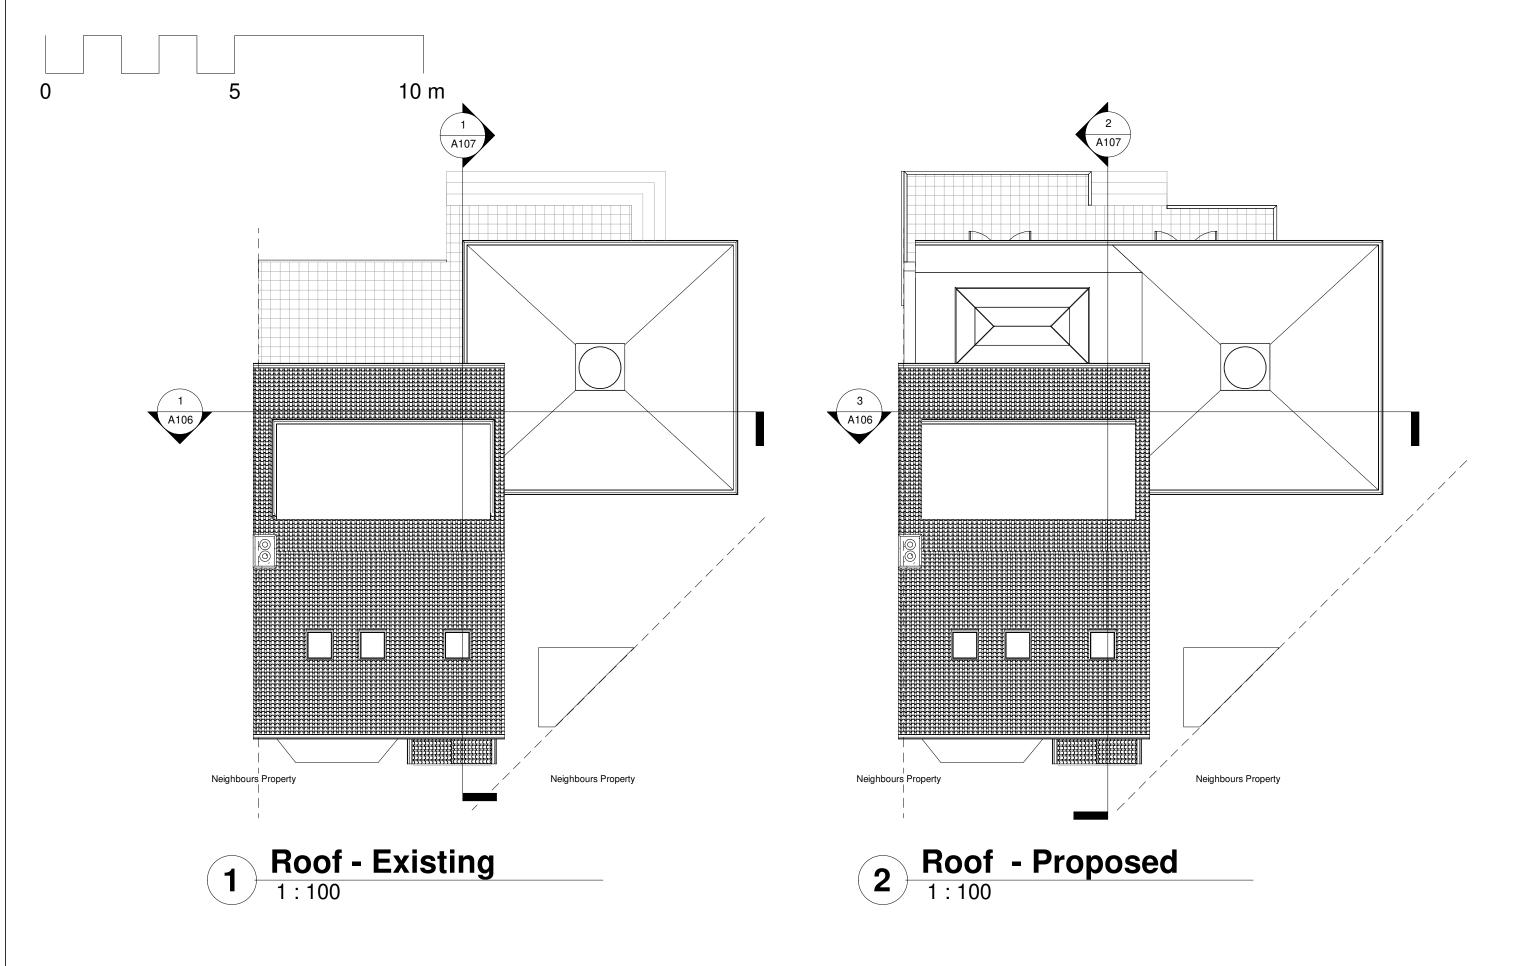



320 High Street Harlington, Hayes, Middlesex, UB3 5DU t:0203 432 5269

www.themarketdesignbuild.com info@themarketdesignbuild.com

**Chartered Practice** 


This drawing has been produced by The Market Design & Build's Chartered Architect and is not to be used or reproduced by any other party for any purpose.

Site survery to be conducted before any building work is carried out. Any discrepancies to be reported to architect All measurements to be checked prior to construction. Any changes to be reported back to this office.

 $Contractor\ responsible\ for\ calling\ out\ building\ control$ officer as required at stages requested by council.

Rear Infill Extension	TITLE ROO	of plan
PROJECT	Scale (@ A3)	Date
34, West Park Avenue, TW9 4AL	1 : 100	JUL 2021

DWG NO: A105 + A205 Draft No : 4 By: Max Checked By: Stefan

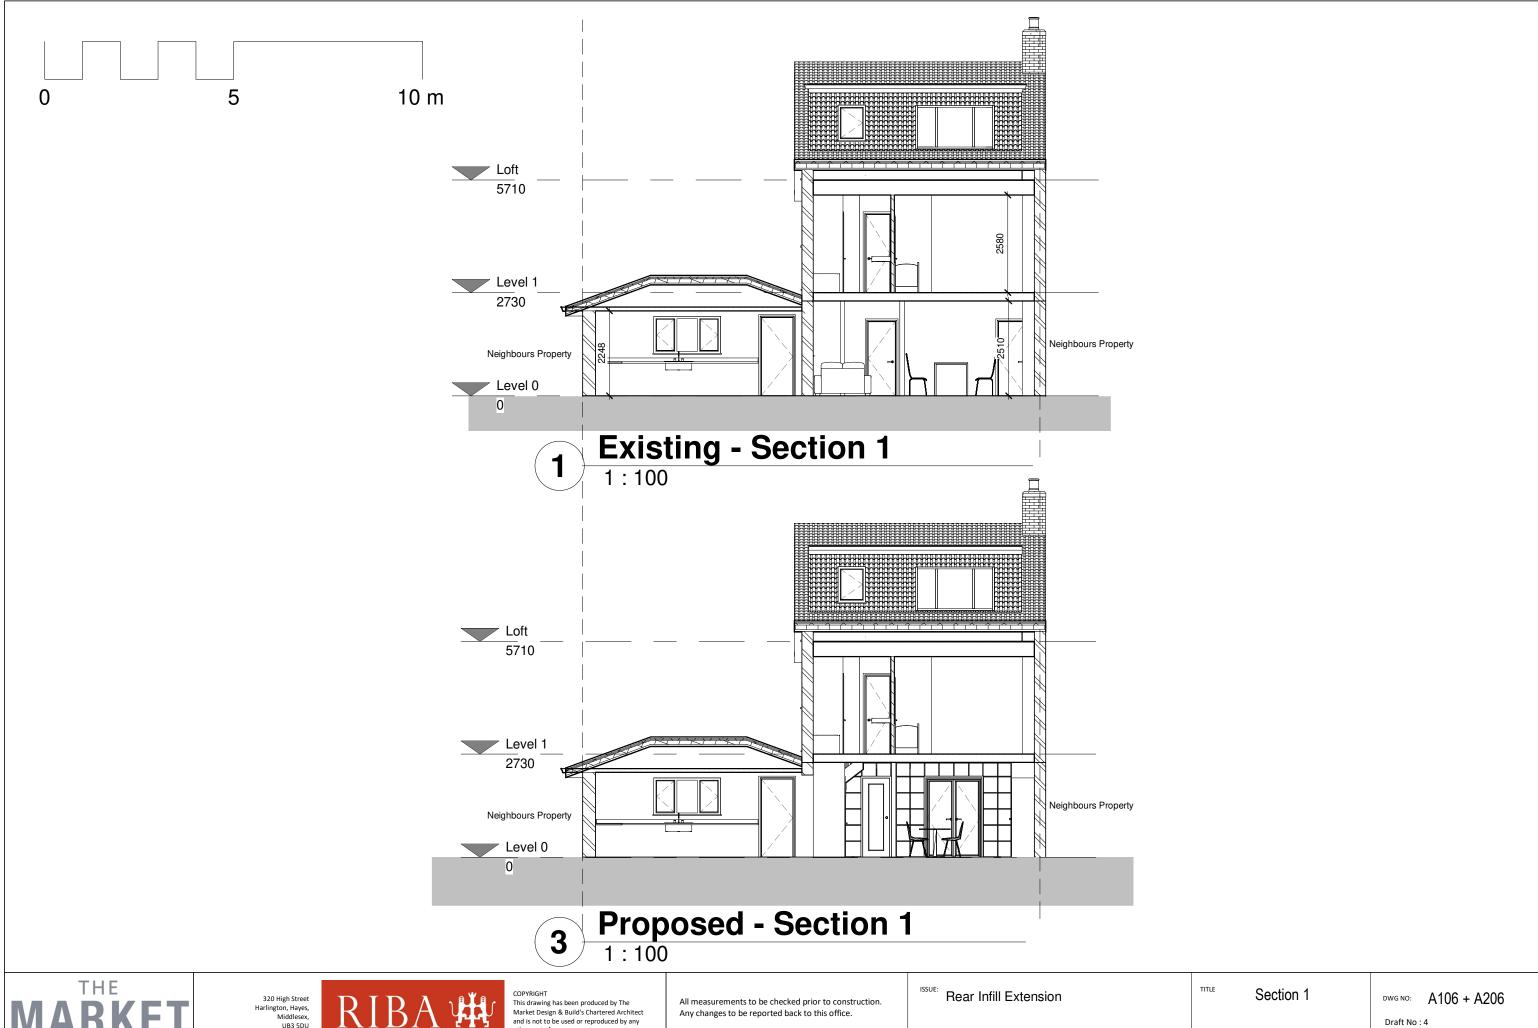



UB3 5DU t:0203 432 5269 **Chartered Practice** 

www.themarketdesignbuild.com info@themarketdesignbuild.com

and is not to be used or reproduced by any other party for any purpose.

Site survery to be conducted before any building work is carried out. Any discrepancies to be reported to architect

Contractor responsible for calling out building control officer as required at stages requested by council.

Rear Infill Extension	TITLE Sec	ction 1
PROJECT	Scale (@ A3)	Date
34, West Park Avenue, TW9 4AL	1 : 100	JUL 2021

Checked By: Stefan









320 High Street Harlington, Hayes, Middlesex, UB3 5DU t:0203 432 5269 www.themarketdesignbuild.com info@themarketdesignbuild.com




This drawing has been produced by The Market Design & Build's Chartered Architect and is not to be used or reproduced by any other party for any purpose.


Site survery to be conducted before any building work is carried out. Any discrepancies to be reported to architect.

All measurements to be checked prior to construction. Any changes to be reported back to this office.

Contractor responsible for calling out building control officer as required at stages requested by council.

Rear Infill Extension	TITLE Se	ction 2	DWG NO: A107 + A207
34, West Park Avenue, TW9 4AL	Scale (@ A3) 1:100	JUL 2021	By: Max Checked By: Stefan

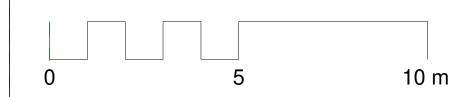

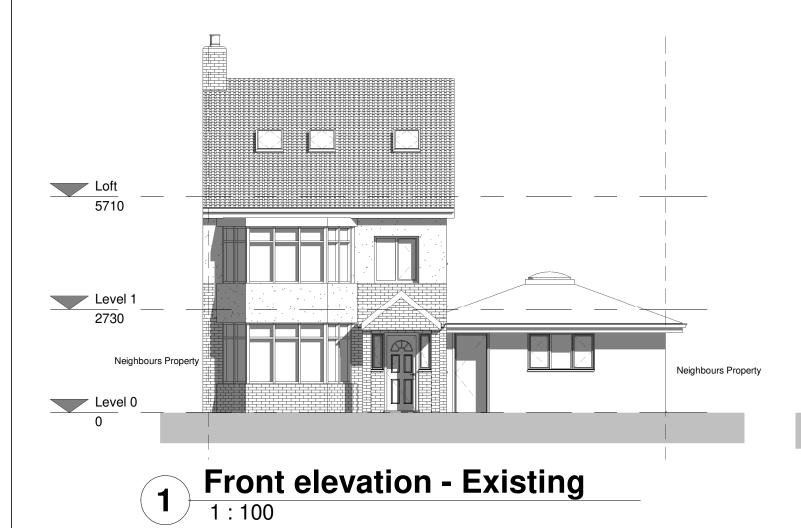

Loft 5710 Level 1 2730 Neighbours Property Neighbours Property Level 0

Front elevation - Proposed




320 High Street Harlington, Hayes, Middlesex, UB3 5DU t:0203 432 5269 **Chartered Practice** www.themarketdesignbuild.com info@themarketdesignbuild.com discrepancies to be reported to architect

This drawing has been produced by The Market Design & Build's Chartered Architect and is not to be used or reproduced by any other party for any purpose. Site survery to be conducted before any building work is carried out. Any

All measurements to be checked prior to construction. Any changes to be reported back to this office.

 ${\bf Contractor}\ {\bf responsible}\ {\bf for}\ {\bf calling}\ {\bf out}\ {\bf building}\ {\bf control}$ officer as required at stages requested by council.

Rear Infill Extension	TITLE Front	elevation	DWG NO: A108 + A208
			Draft No : 4
PROJECT	Scale (@ A3)	Date	By: Max
34, West Park Avenue, TW9 4AL	1 : 100	JUL 2021	Checked By: Stefan

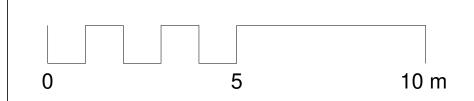





A TRUE DESIGN & BUILD COMPANY


320 High Street Harlington, Hayes, Middlesex, UB3 5DU t:0203 432 5269 **Chartered Practice** www.themarketdesignbuild.com info@themarketdesignbuild.com discrepancies to be reported to architect

This drawing has been produced by The Market Design & Build's Chartered Architect and is not to be used or reproduced by any other party for any purpose. Site survery to be conducted before any building work is carried out. Any

All measurements to be checked prior to construction. Any changes to be reported back to this office.

 $Contractor\ responsible\ for\ calling\ out\ building\ control$ officer as required at stages requested by council.

Rear Infill Extension	Rear elevation		DWG NO: A109 + A209
			Draft No : 4
PROJECT	Scale (@ A3)	Date	Pur May
34, West Park Avenue, TW9 4AL	1 : 100	JUL 2021	By: Max Checked By: Stefan

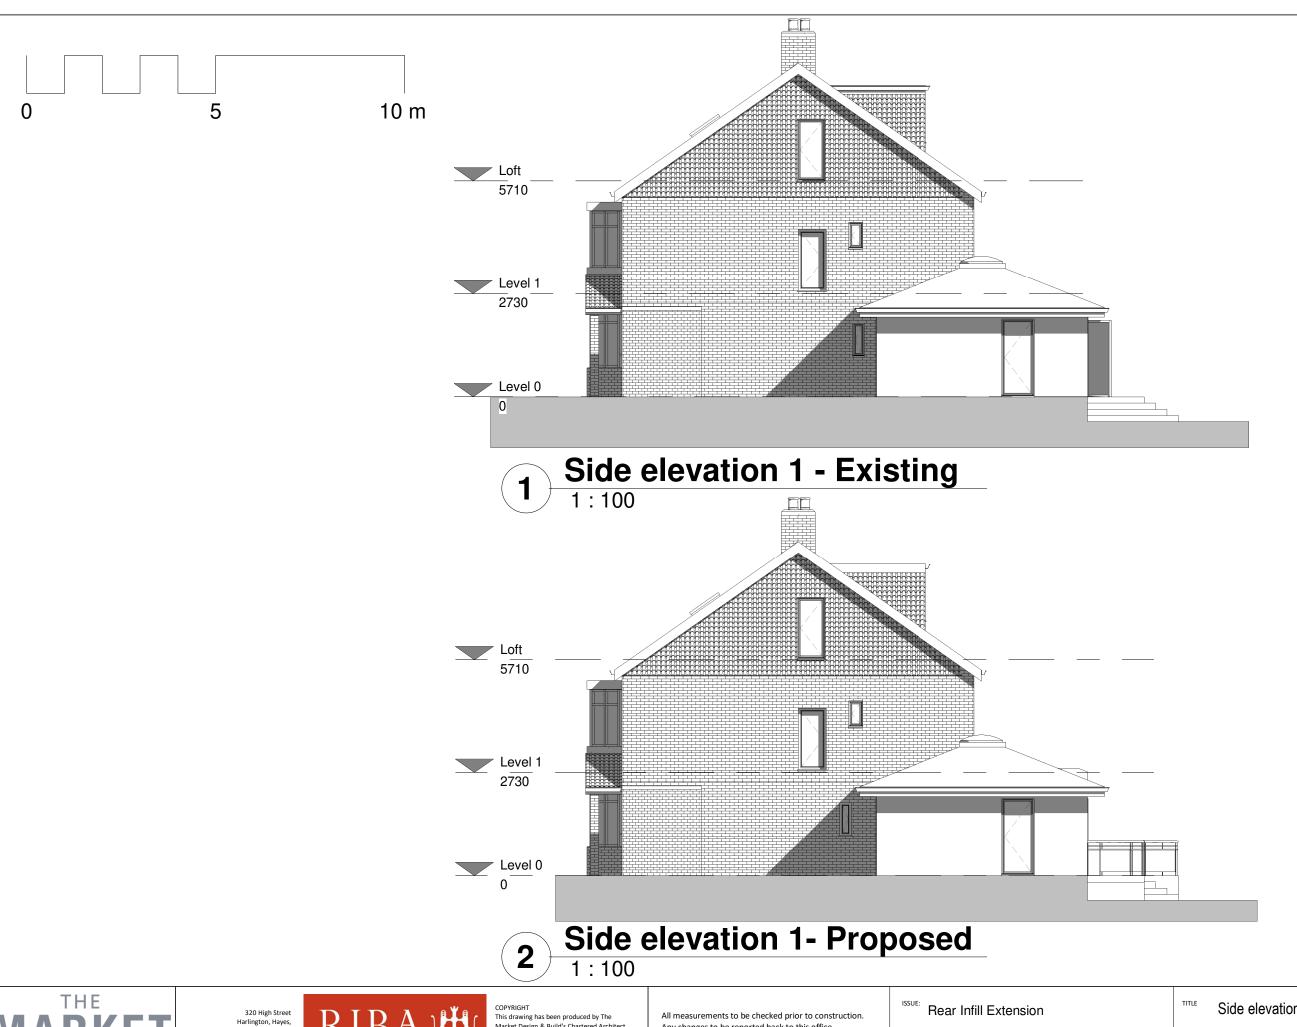



320 High Street Harlington, Hayes, Middlesex, UB3 5DU t:0203 432 5269

www.themarketdesignbuild.com info@themarketdesignbuild.com




This drawing has been produced by The Market Design & Build's Chartered Architect and is not to be used or reproduced by any other party for any purpose.

Site survery to be conducted before any building work is carried out. Any discrepancies to be reported to architect.

Any changes to be reported back to this office.

Contractor responsible for calling out building control officer as required at stages requested by council.

Rear Infill Extension	Side e	levation 1	DWG NO: A110 + A210
PROJECT	Scale (@ A3)	Date	By: Max
34, West Park Avenue, TW9 4AL	1 : 100	JUL 2021	Checked By: Stefan

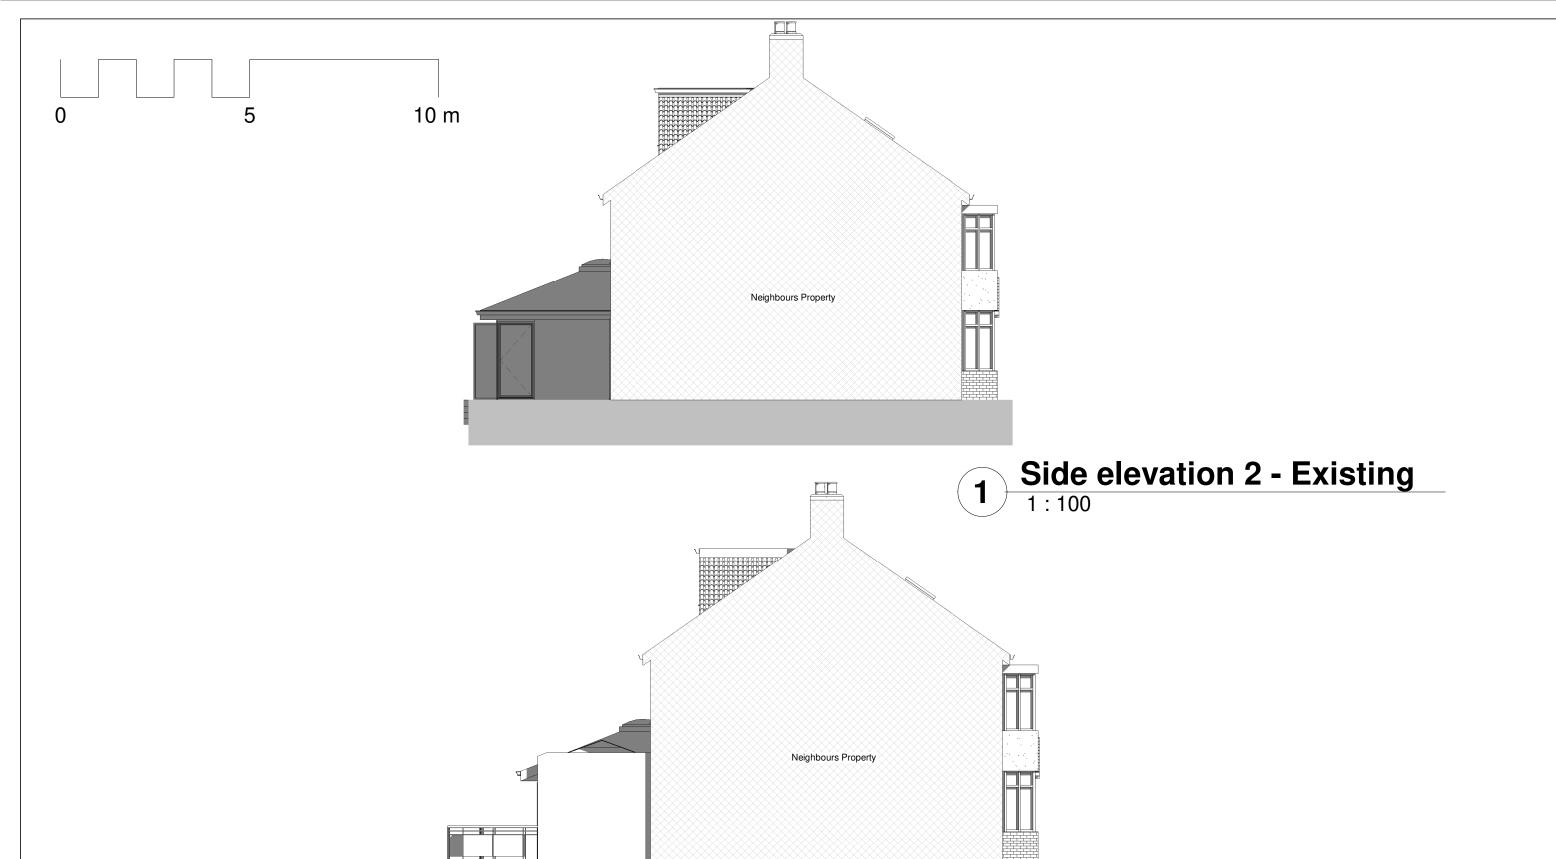

## Side elevation 2- Proposed



320 High Street Harlington, Hayes, Middlesex, UB3 5DU t:0203 432 5269

**Chartered Practice** www.themarketdesignbuild.com info@themarketdesignbuild.com

This drawing has been produced by The Market Design & Build's Chartered Architect and is not to be used or reproduced by any other party for any purpose.

Site survery to be conducted before any building work is carried out. Any discrepancies to be reported to architect.

All measurements to be checked prior to construction. Any changes to be reported back to this office.

Contractor responsible for calling out building control officer as required at stages requested by council.

Rear Infill Extension	Side e	levation 2
34, West Park Avenue, TW9 4AL	Scale (@ A3) 1:100	JUL 2021

DWG NO: A111 + A211 Draft No : 4

Checked By: Stefan