


01 Existing Rear Elevation

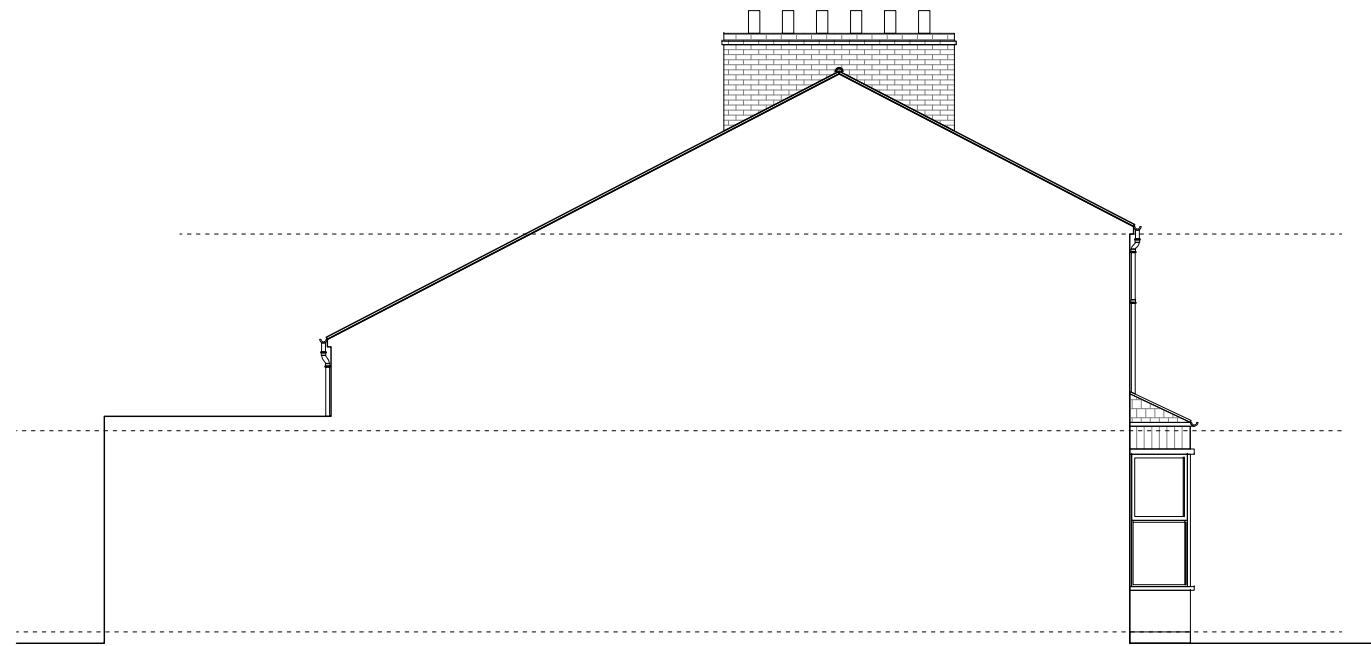


02 Existing Side Elevation

Notes

1. All dimensions in millimeters unless noted otherwise
2. No deviation may be made from the details shown on this drawing without the prior permission of the architect. Any discrepancy between this and any other documents shall be referred immediately to the architect. IF IN DOUBT ASK.

Revisions

A 17.09.21 Issued for planning

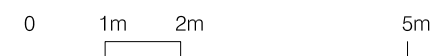

Client **Jenny Beavan**

Project **7 Milton Road**

Drawing Title Proposed Elevations

Scale 1:100/A3 Date September 2021 Drawn LT

Job no. **2103** Dwg no. PL(03)02 Rev no.A

SQUARE ONE ARCHITECTS

9 Milton Road, Hampton, London TW12 2LL T +44 (0)20 3795 4812 | info@squareonearchitects.co.uk