


Ground Floor Plan
Scale 1:50

Rear extension
being re-built as part of Approved
Permitted Development
application ref: 21/1166/PDE

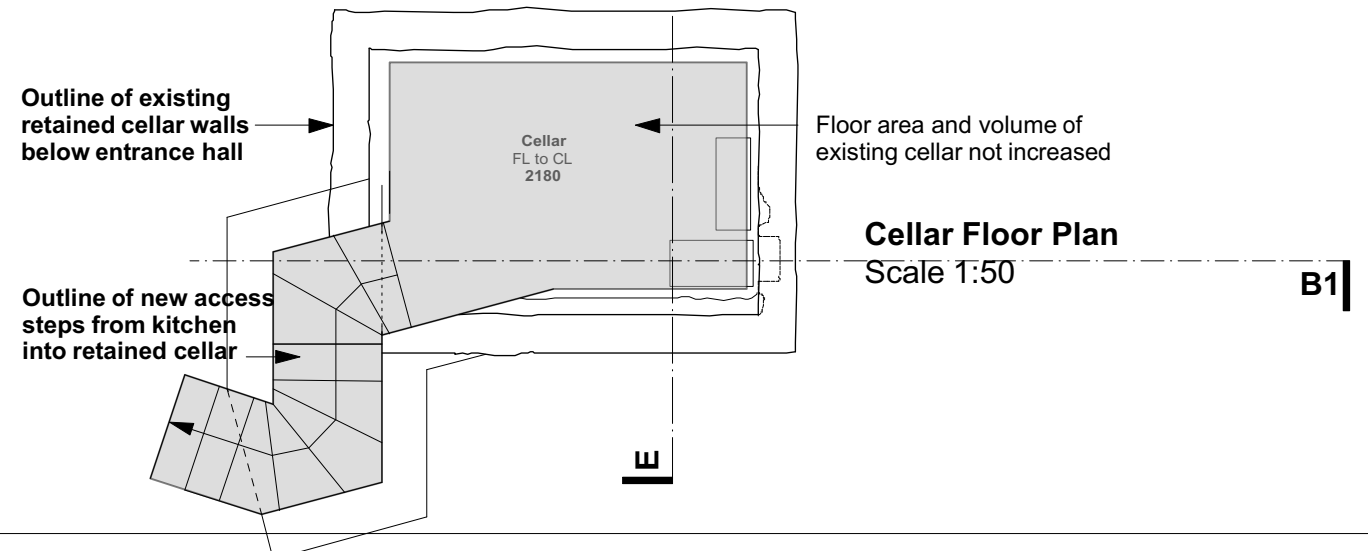

Cellar Floor Plan
Scale 1:50

Drawing to be read in conjunction with all relevant information from Architects, Structural Engineers and Consultants.

Do not scale from this drawing. All dimensions to be checked on site before commencement of works. Discrepancies, where identified, must be reported to the Architect immediately.

This drawing is the property of Astronaut Kawada Architecture and must not be reproduced by or disclosed to any unauthorised person or organisation, neither wholly or in part, without written consent.

General Notes:

P1	10.09.21	Updated and issued for info
Rev:	Date:	By: Description:

Project Title: 22 Orchard Road		
Drawing Title: Proposed Plans - Ground and Cellar		
Scale: 1:50 @ A3	Date: 10.09.2021	Drawn By: DG
Project No: 0097	Drawing No: 100.3	Revision: P1

Astronaut Kawada Architecture

4 Ivory Wharf, 4 Elephant Lane, London SE16 4JD, UK
E: mail-uk@astronautkawada.com

London

www.astronautkawada.com

Tokyo