



EXISTING 1:100


0m 1m 2m 3m 4m 5m
SCALE BAR IN METERS

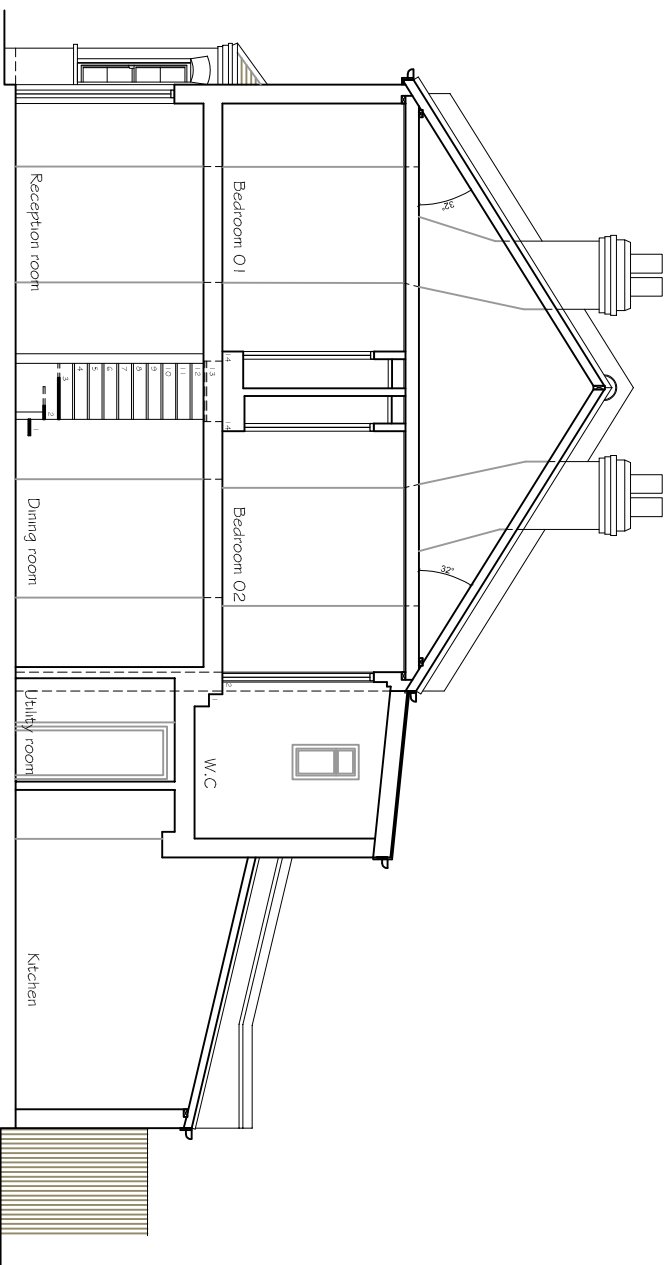


EXISTING SECTION A-A

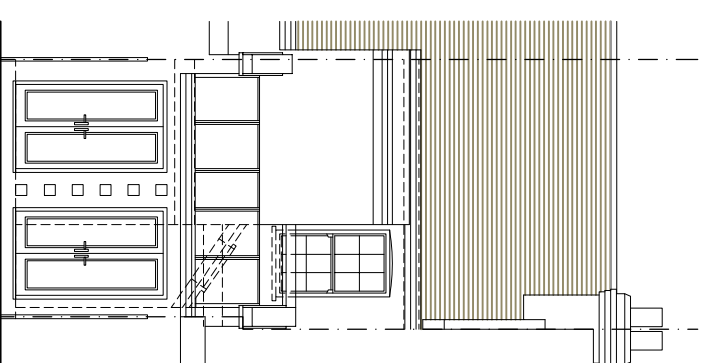


EXISTING REAR ELEVATION

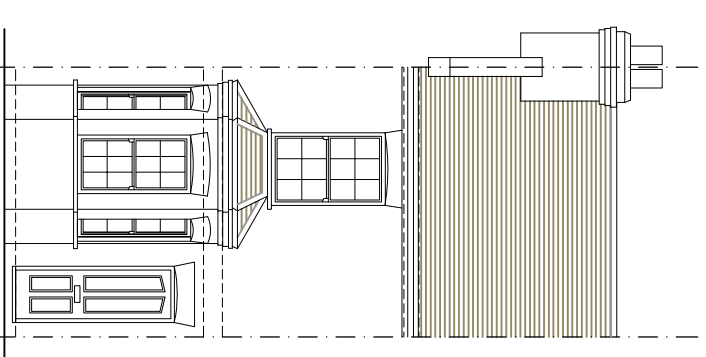

EXISTING FRONT ELEVATION

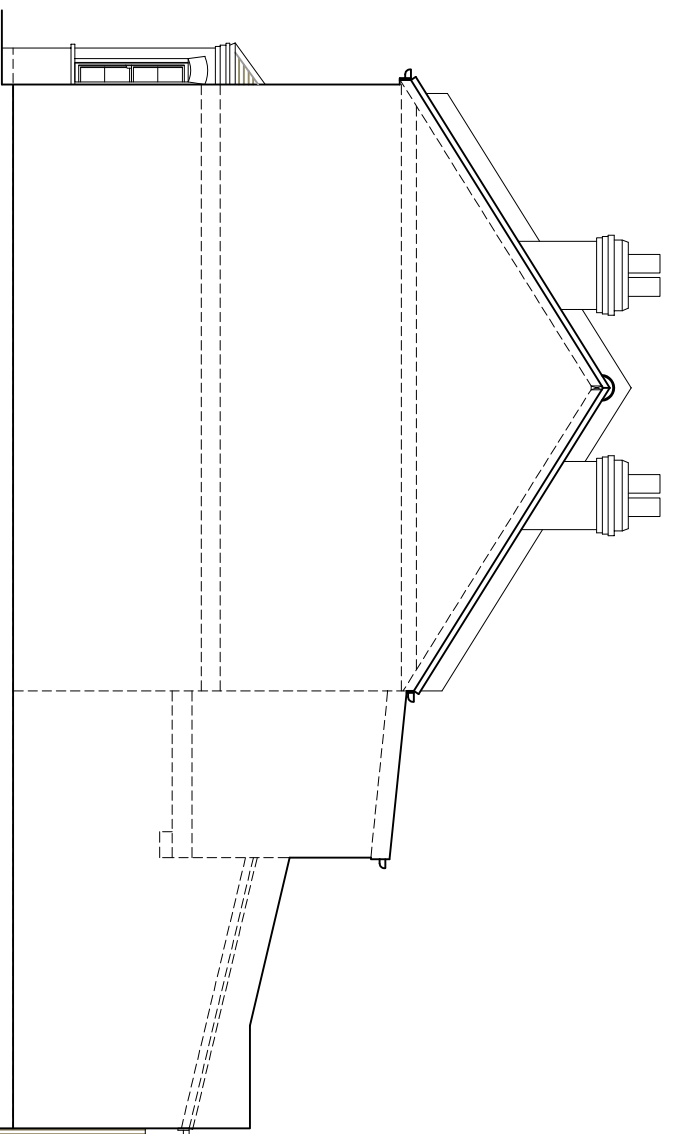

EXISTING SIDE ELEVATION 02

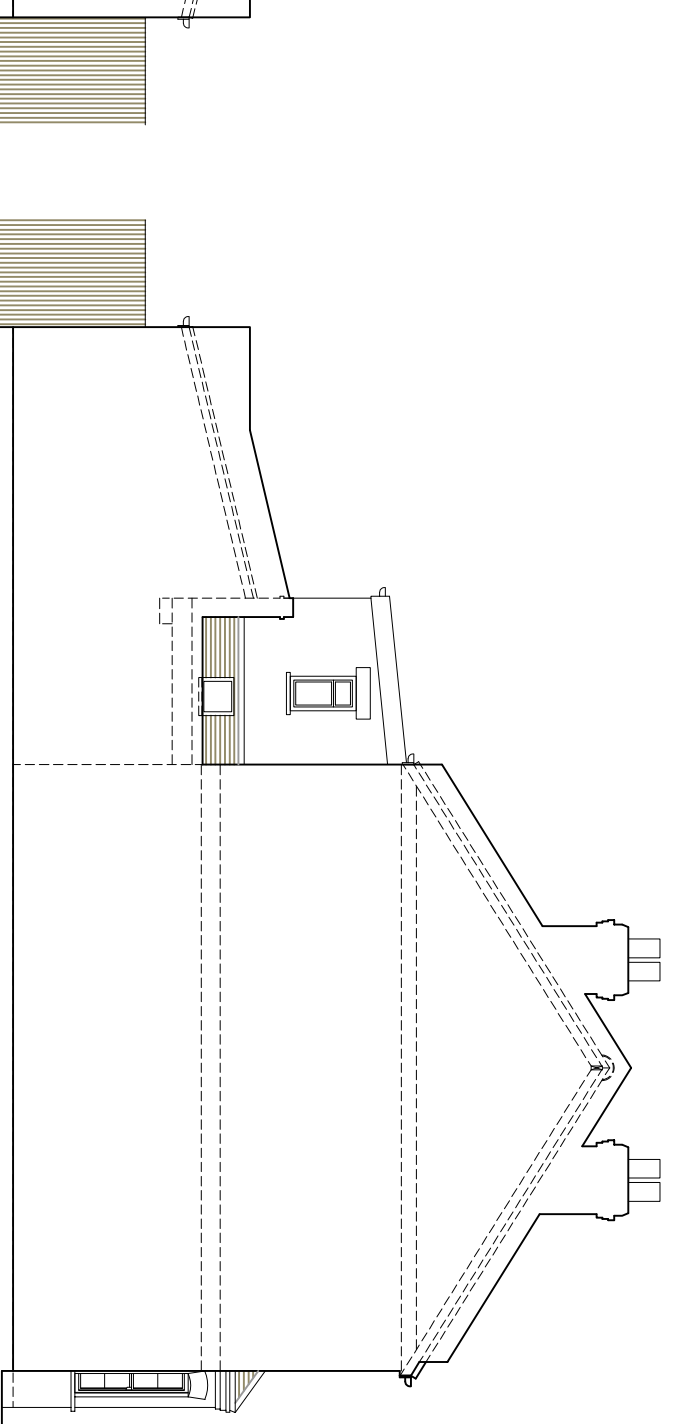

EXISTING SIDE ELEVATION 01

Copyright © Studio 136 Architects Ltd
This drawing is the property of Studio 136 Architects Ltd
It is the subject of Intellectual Property Rights including
copyright and design right and shall not be reproduced,
copied, stored in a retrieval system or transmitted in any form or by any means
without the written consent of Studio 136 Architects Ltd.

This drawing is not to be scaled, other than for the purposes
of the Planning Authority.
Only figured dimensions to be taken were indicated.
Any discrepancies to be reported to the Studio 136 Architects
prior to setting out or ordering of any materials.



Project

LOFT CONVERSION AT
48 SANDYCOMBE ROAD
XXXX
TN9 2EP

Client
Mr and Mrs C Hunt
48 SANDYCOMBE ROAD
XXXX
TN9 2EP

Drawing Title
EXISTING & PROPOSED ELEVATIONS

Scale	Drawn	Checked	Authorised
1:100 @ A3	-	-	-
	AUGUST 2021	-	-

Drawing Number	Rev
ST_AUG_21_49_SAN_002	A