



KEY PLAN

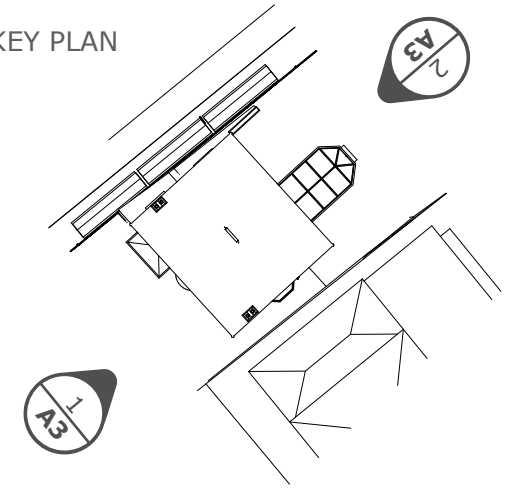

1-EXISTING FRONT ELEVATION
Scale 1:100@A3

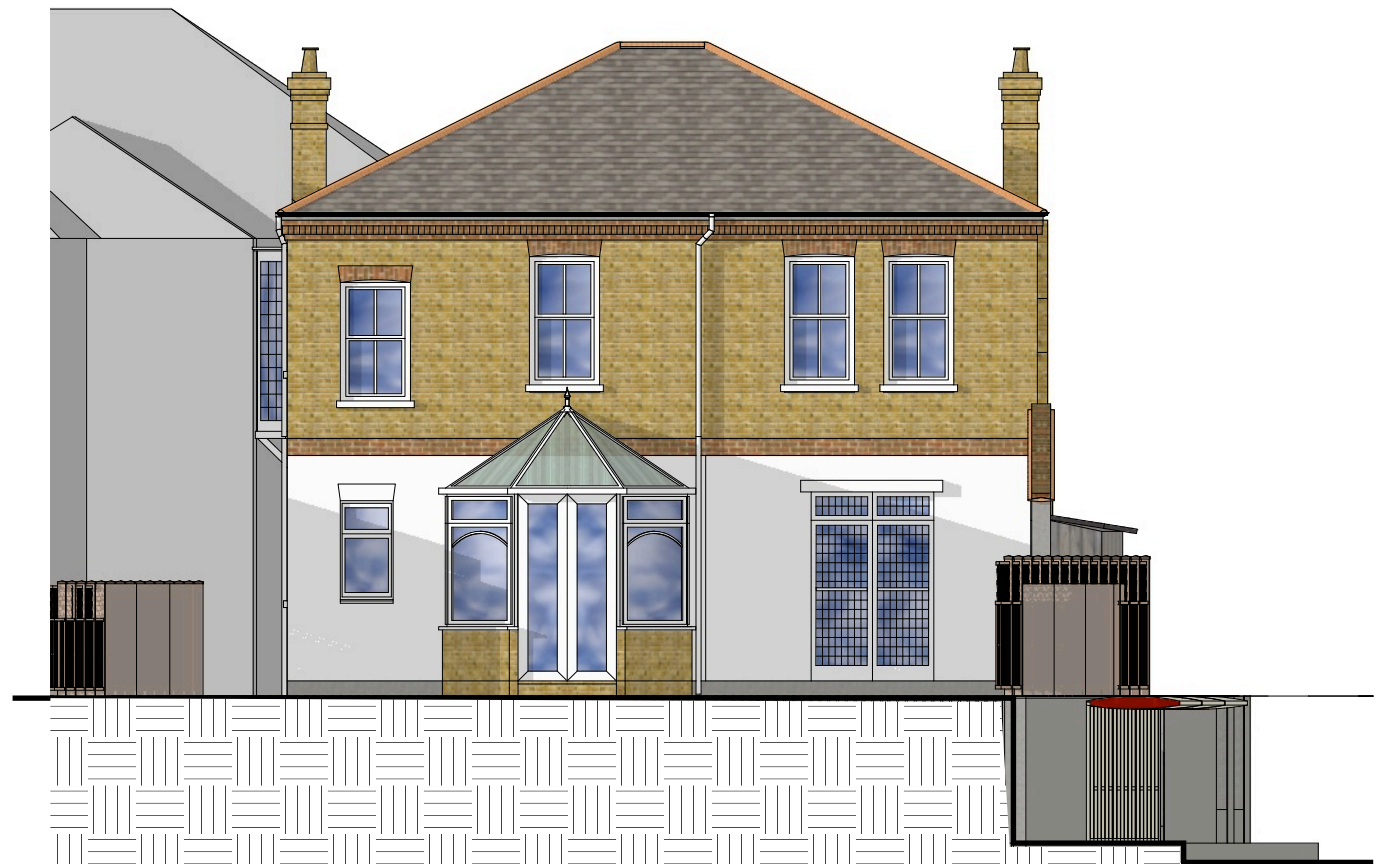

2-EXISTING REAR ELEVATION
Scale 1:100@A3

AC Angelo Campagna Chartered Architect	
www.angelocampagna.com info@angelocampagna.com	
ADDRESS: FAIR LAWN, ORMOND AVENUE, RICHMOND, TW10 6TN	JOB No 383
CLIENT: Mr P. Wood	DRAWING N. 007
	REVISION: A
DRAWING TITLE: Existing Elevations	
SCALE: 1:50/1:100 @ A3	
STATUS: DESIGN	
REVISIONS: 0/14.5.21/1st issue	
0/date/info	
0/date/info	
0/date/info	

