

**PROJECT TITLE:**  
25 PERCY ROAD, HAMPTON,  
TW12 2HW

**DRAWING TITLE:**  
EXISTING PLAN LAYOUTS, ELEVATIONS  
& SECTION

**DRAWING NO:** BD739.EX.01


**DATE:** 26.08.21

**REVISION:** -

**SCALE:** 1:50, 1:100, 1:500 & 1:1250 (@A0  
PORTRAIT)

**DO NOT SCALE FROM THIS DRAWING  
CHECK ALL MEASUREMENTS ON SITE**

REV BY	DATE	DESCRIPTION
--------	------	-------------

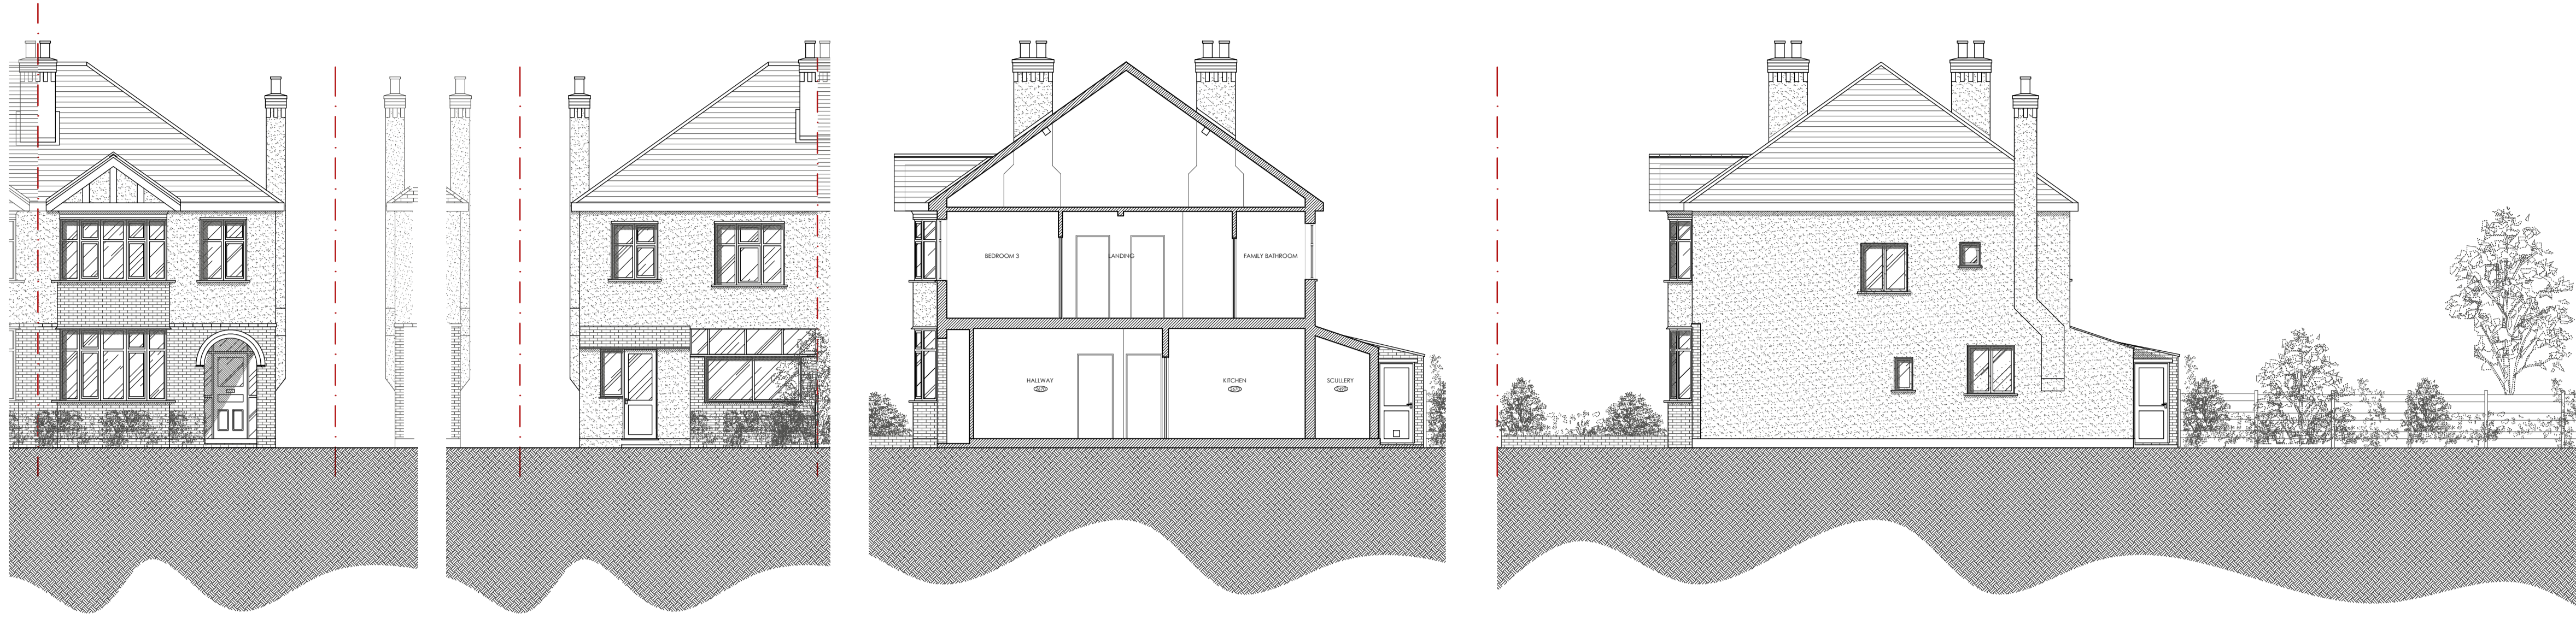


BD 739 EXISTING FRONT ELEVATION  
@ SCALE 1:100


BD 739 EXISTING REAR ELEVATION  
@ SCALE 1:100

BD 739 EXISTING SECTION A-A  
@ SCALE 1:100


BD 739 EXISTING SIDE ELEVATION  
@ SCALE 1:100

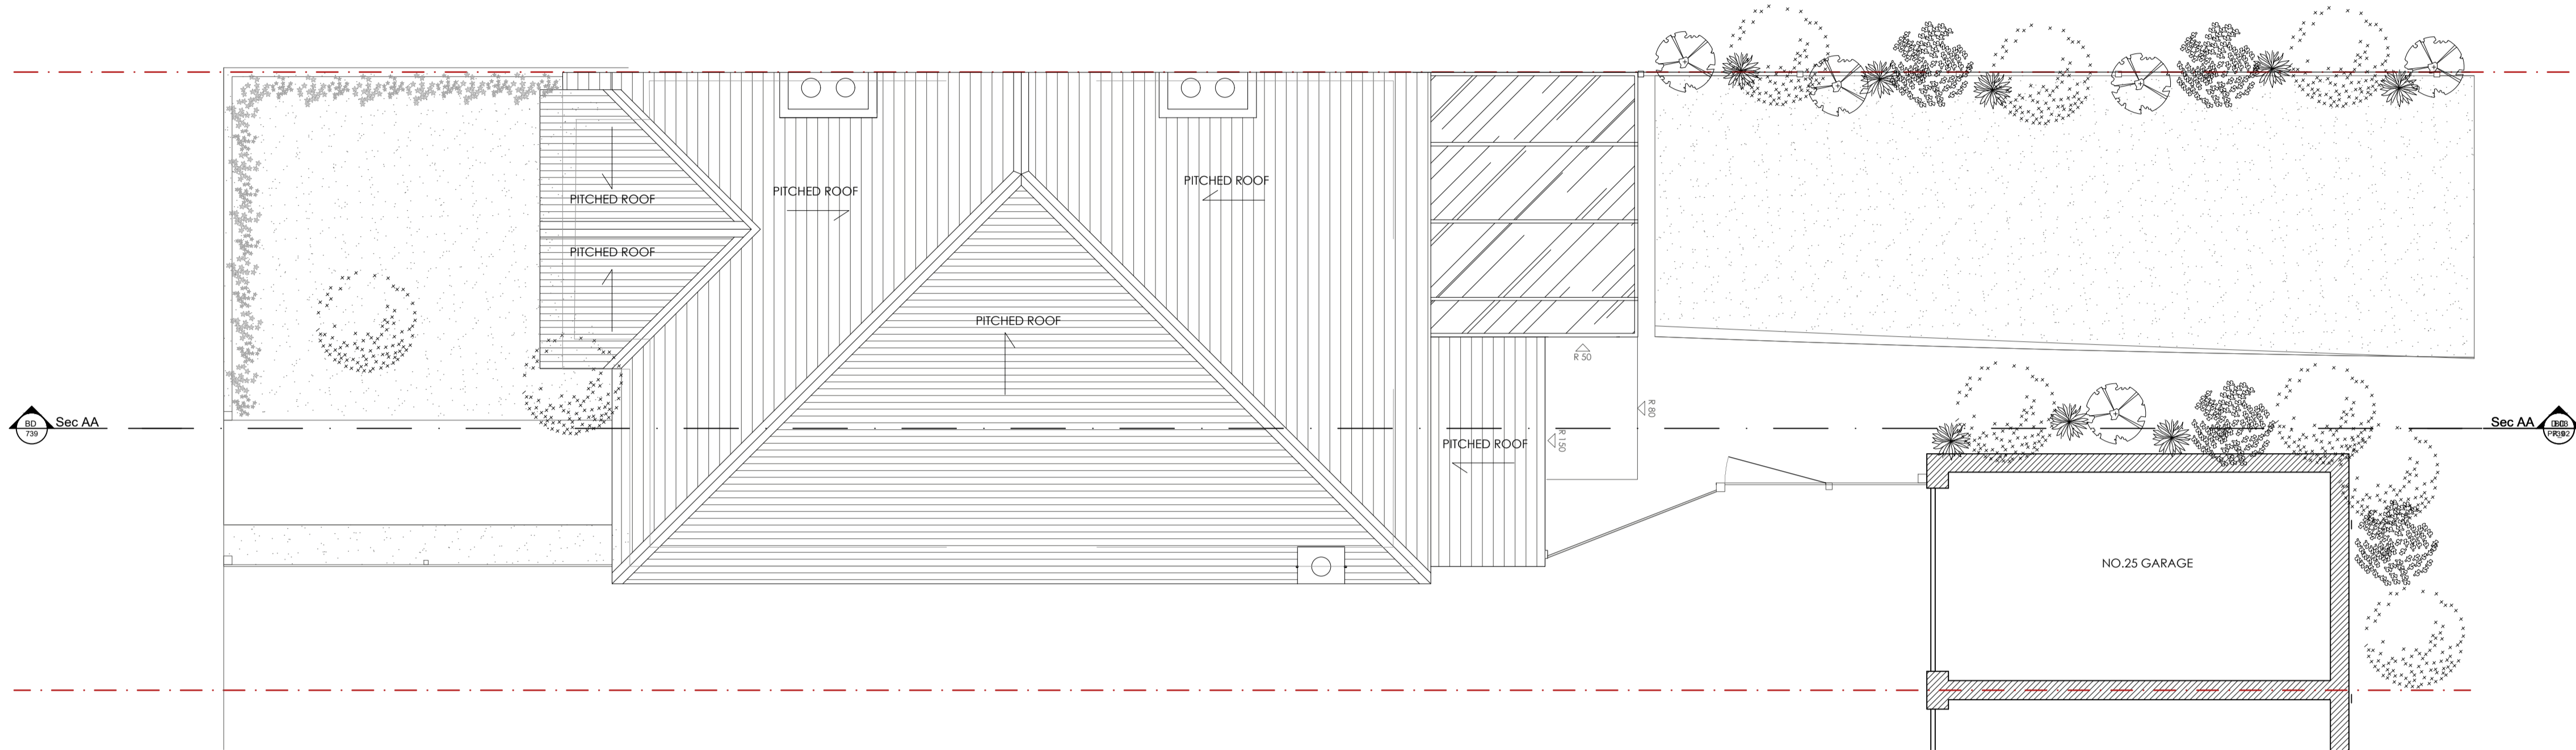


BD 739 EXISTING ROOF PLAN  
@ SCALE 1:50

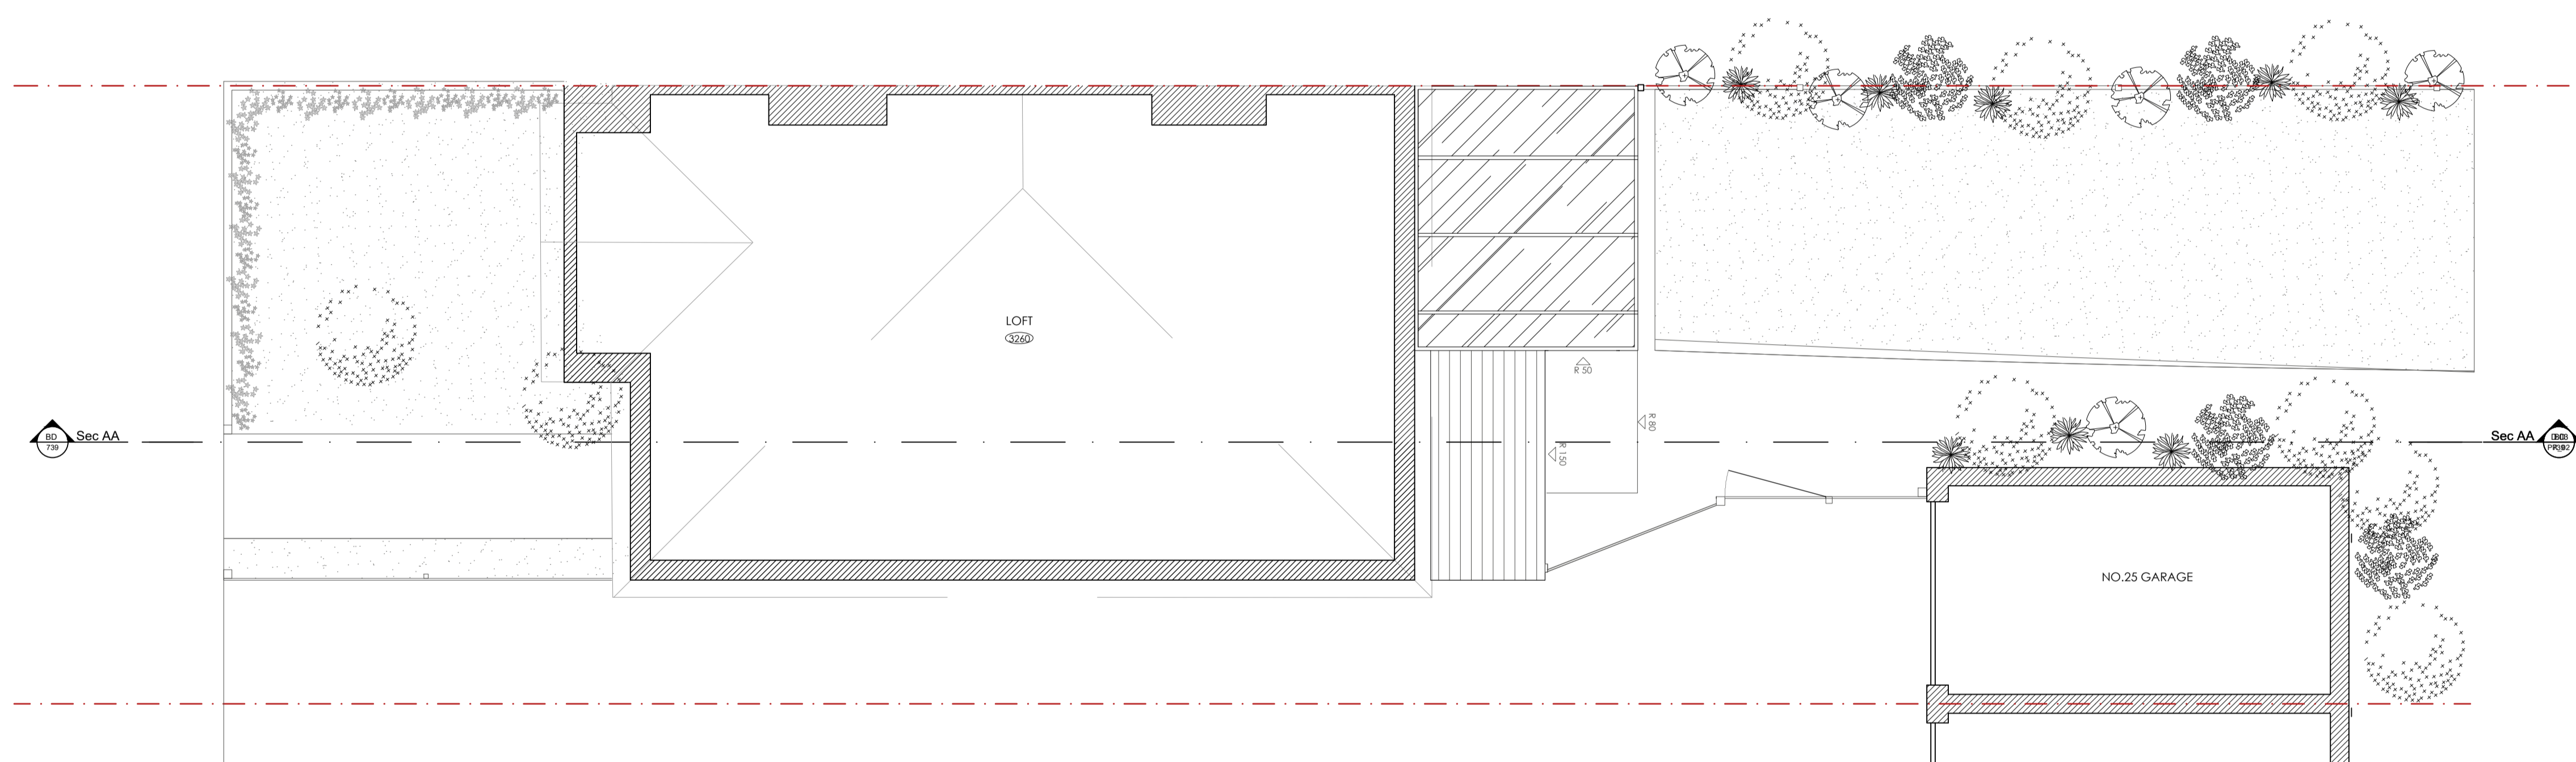


BD 739 EXISTING LOFT PLAN  
@ SCALE 1:50

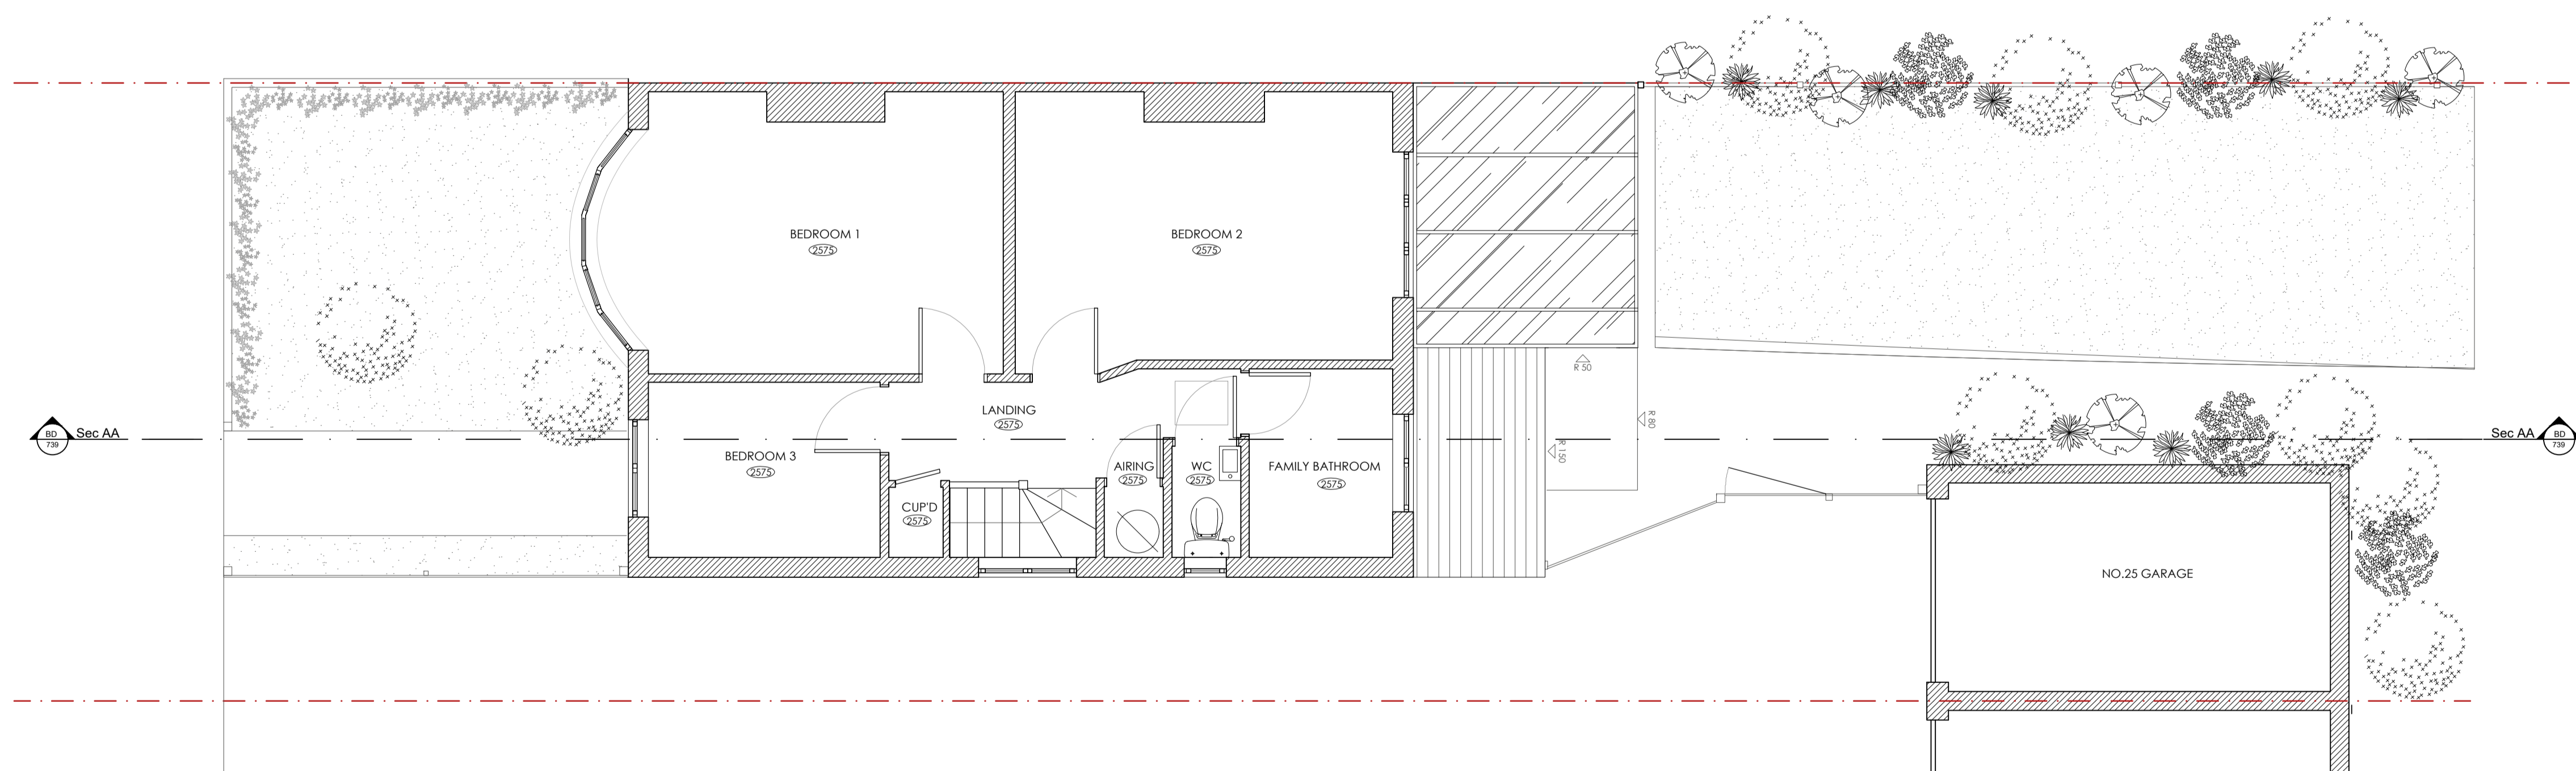

BD 739 EXISTING FIRST FLOOR PLAN  
@ SCALE 1:50

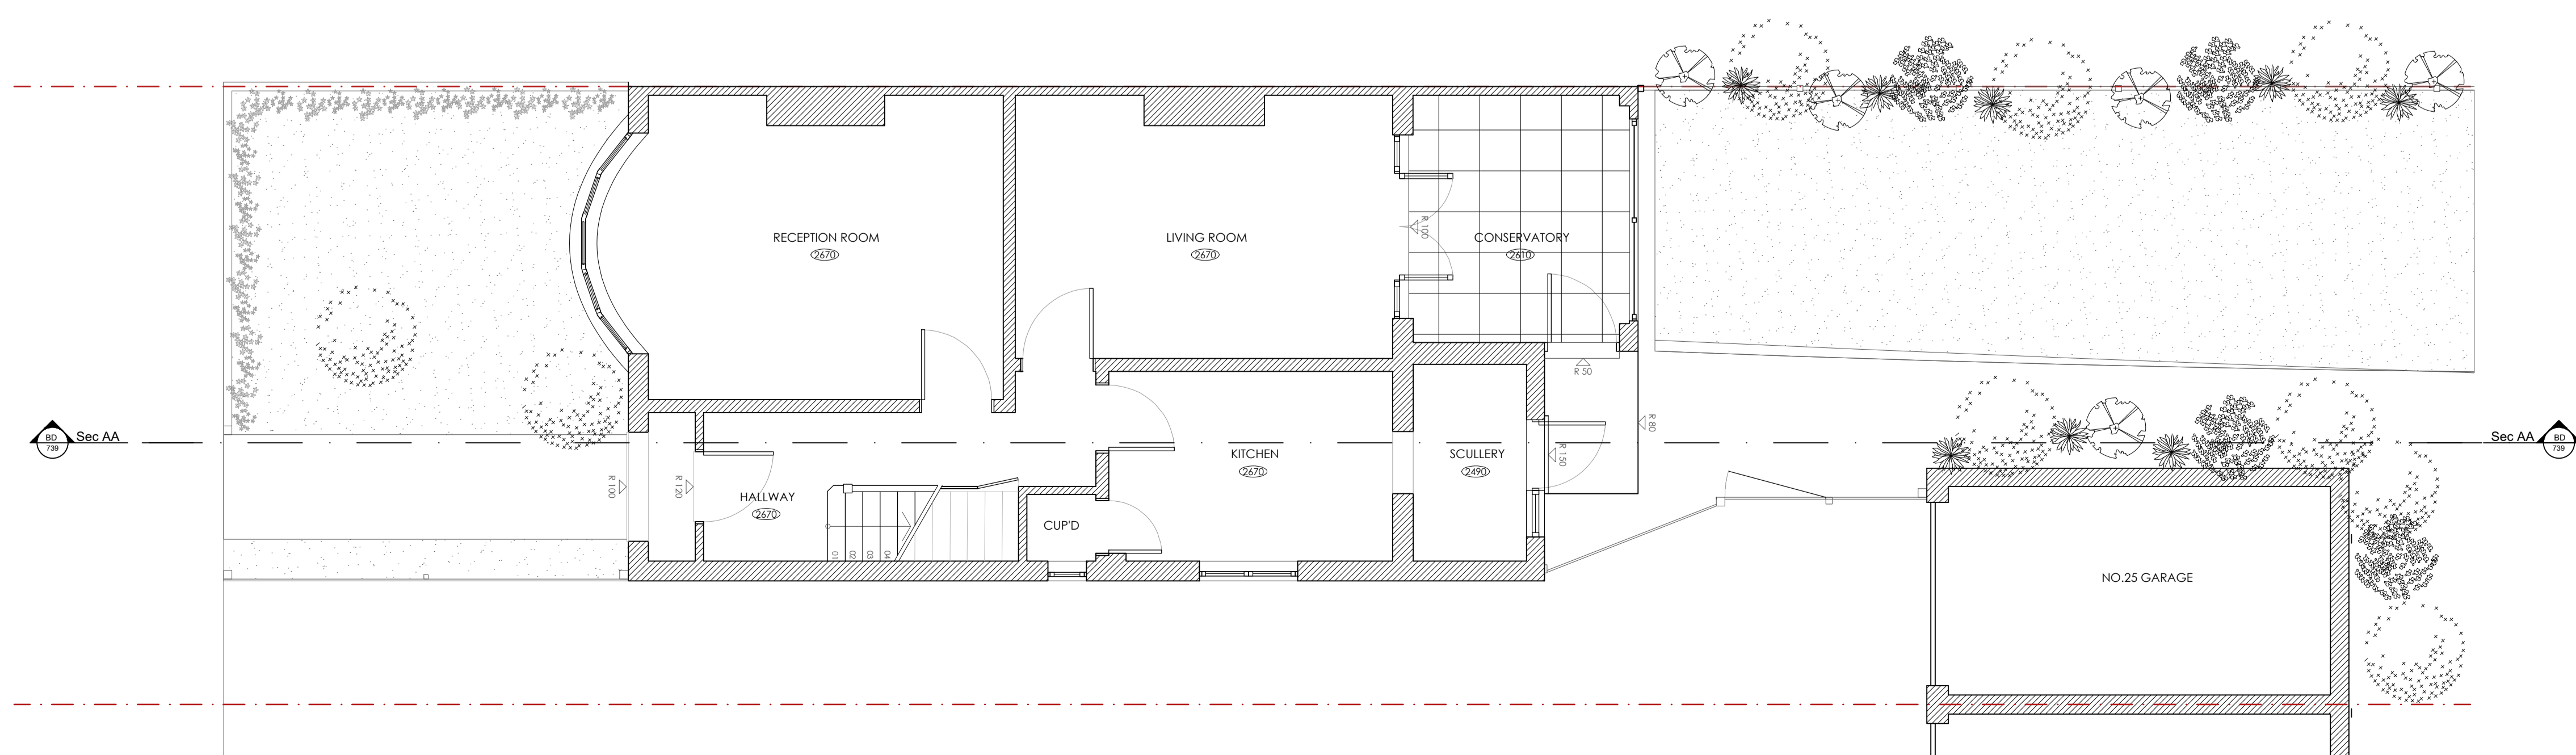

BD 739 EXISTING GROUND FLOOR PLAN  
@ SCALE 1:50

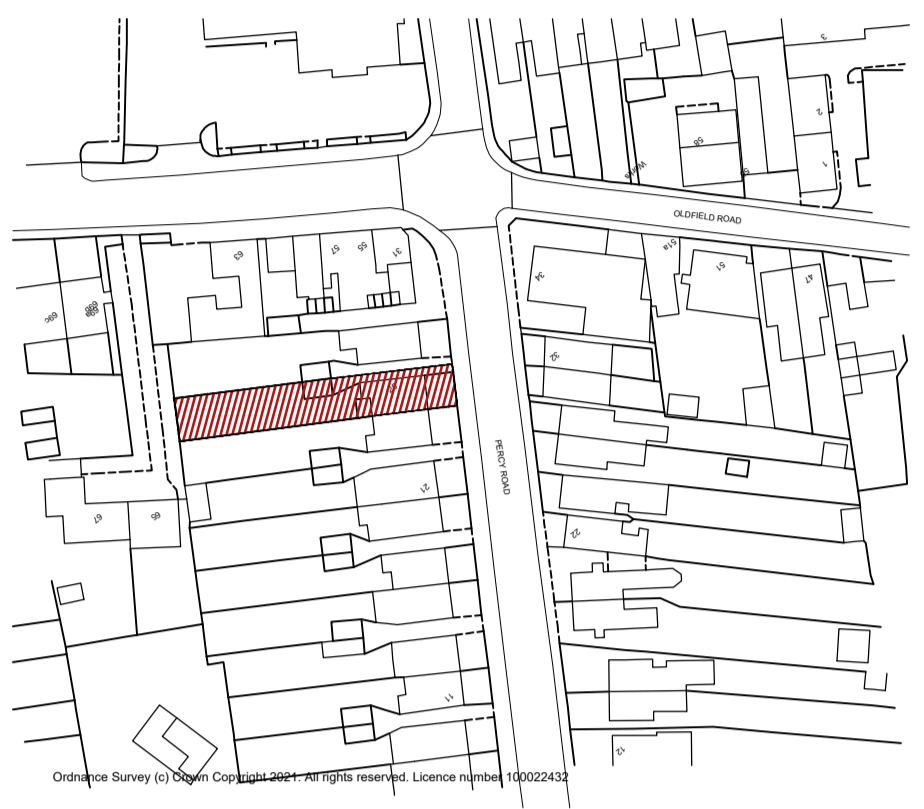


BD 739 OS MAP  
@ SCALE 1:1250



BD 739 SITE PLAN  
@ SCALE 1:500



BD 739 SITE PHOTOS  
NO SCALE

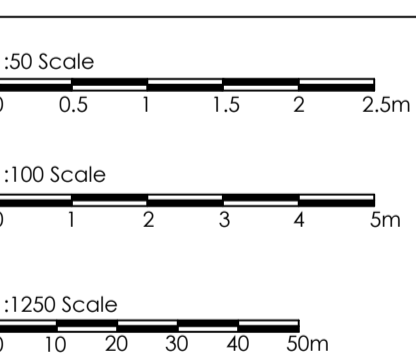

**NOTES:**

- ALL DIMENSIONS ARE IN MILLIMETERS UNLESS OTHERWISE INDICATED.
- FIGURED DIMENSIONS TO BE TAKEN IN PREFERENCE TO SCALED MEASUREMENTS.
- CONTRACTOR IS TO CHECK ALL DIMENSIONS ON THE BUILDING SITE BEFORE COMMENCING WITH SHOP DRAWINGS OR INSTALLATION WORK.
- DO NOT SCALE FROM THIS DRAWING.
- LARGE SCALE DETAILS SUPERSEDE ALL OTHERS.
- PRIOR TO CONSTRUCTION, THE CONTRACTOR IS TO PROVIDE SHOP DRAWINGS FOR BARNES DESIGN'S APPROVAL.
- THIS DRAWING IS TO BE READ IN CONJUNCTION WITH THE BARNES DESIGN SPECIFICATIONS AND SCHEDULES.

THIS DRAWING HAS THE COPYRIGHT OF BARNES DESIGN AND MUST NOT BE RETAINED, COPIED OR USED WITHOUT BARNES DESIGN'S PERMISSION.



a: the mitre studios,  
98 charlmont road,  
london sw17 9ab

t: 0207 223 3332

e: info@barnes-design.com

w: www.barnes-design.com