






0 25 50 100m
1:1250

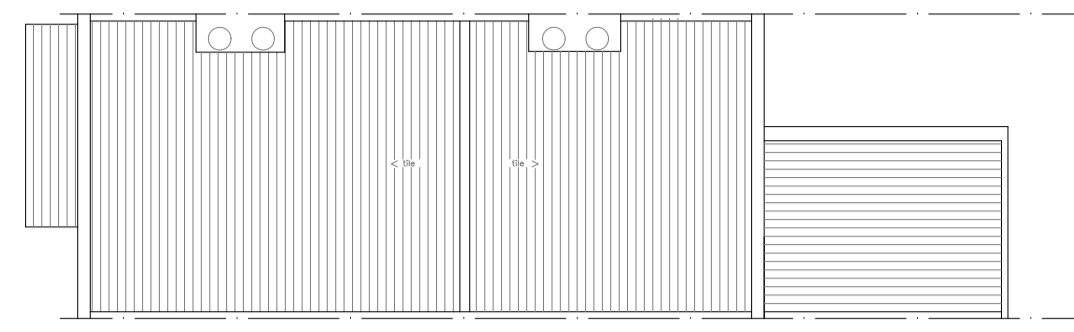


Existing Roof plan 1:100

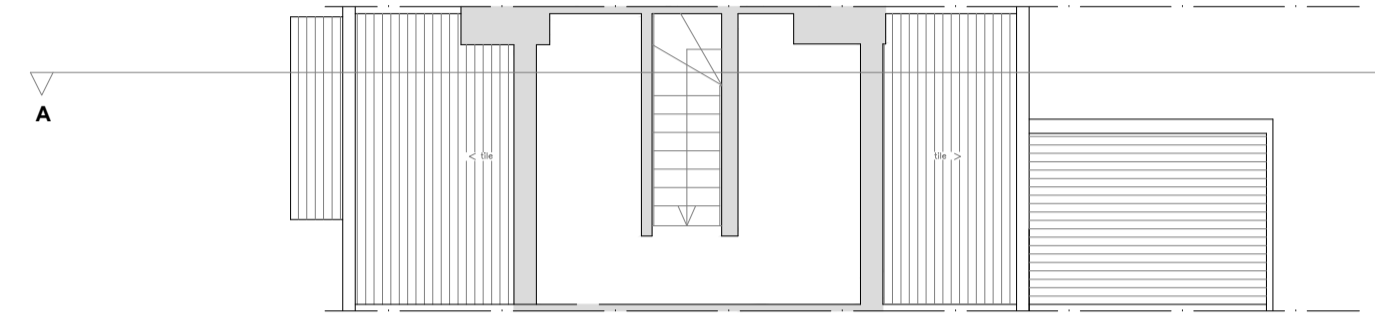

Existing Loft plan 1:100

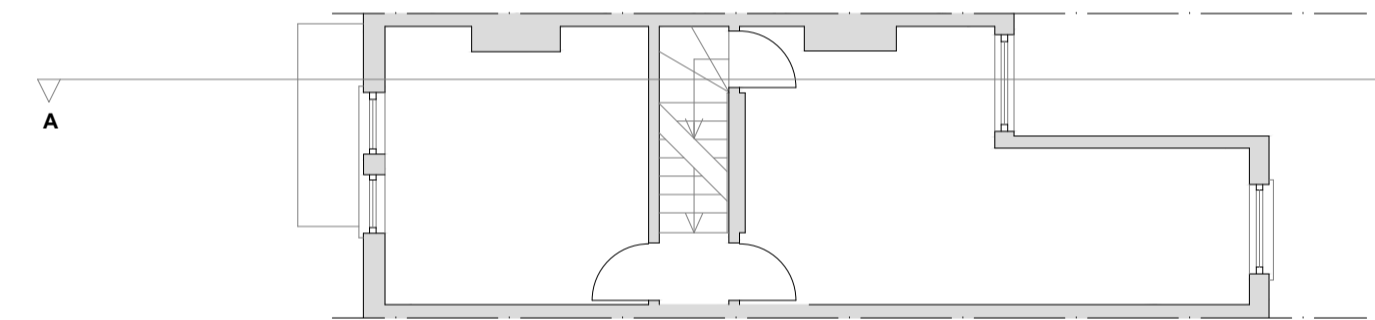


Existing First Floor plan 1:100

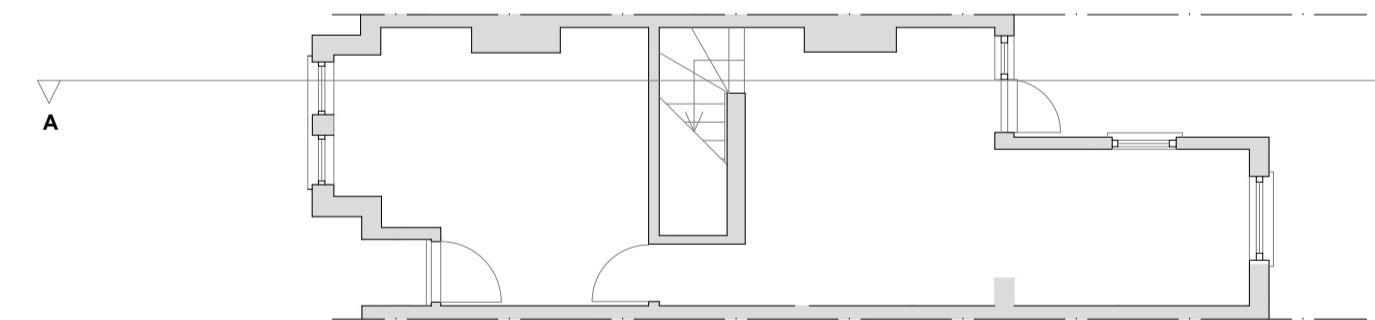

Existing Ground Floor plan 1:100



Existing Street Elevation 1:100

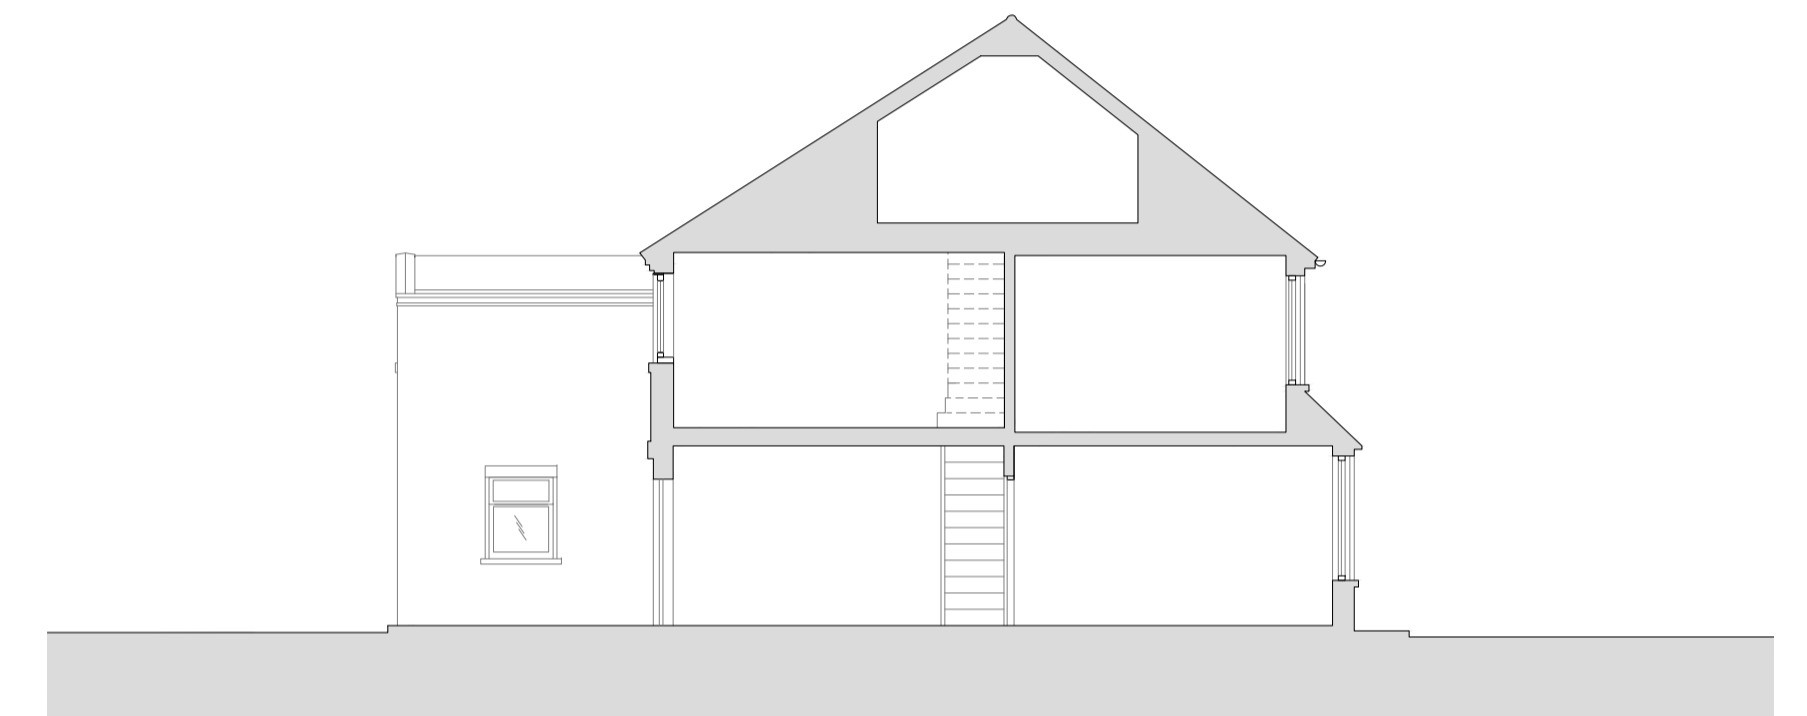

Existing Section A-A 1:100



Existing Rear Elevation 1:100

0 1 2 5m
1:100



Front Elevation



Rear elevation

notes
Dimensions govern. Do not scale drawings.
All dimensions are in millimeters unless noted otherwise.
All dimensions shall be verified on site before proceeding.
All discrepancies to be notified in writing to the applicant.
This drawing is to be read in conjunction with all relevant architectural and engineers information.
All rights reserved to the applicant.
Area measurements must not be taken to represent contractual documentation.

This drawing may contain data under lease from Ordnance Survey. Unauthorised reproduction infringes crown copyright.

project	28 Springfield Street		
Ref.	SF1		
drawing title	Existing Plans Section & Elevations		
scale	As Shown @ A1		
status	Sketch		
date	09.2021		
drawn by	SDP	checked by	SDP
project no	category	drawing no	rev no
28SpringfieldStreet-Existing	-	-	-

revisions				
rev no	date	issue description	drawn	checked
-	-	-	-	-