


Front Elevation



Side Elevation

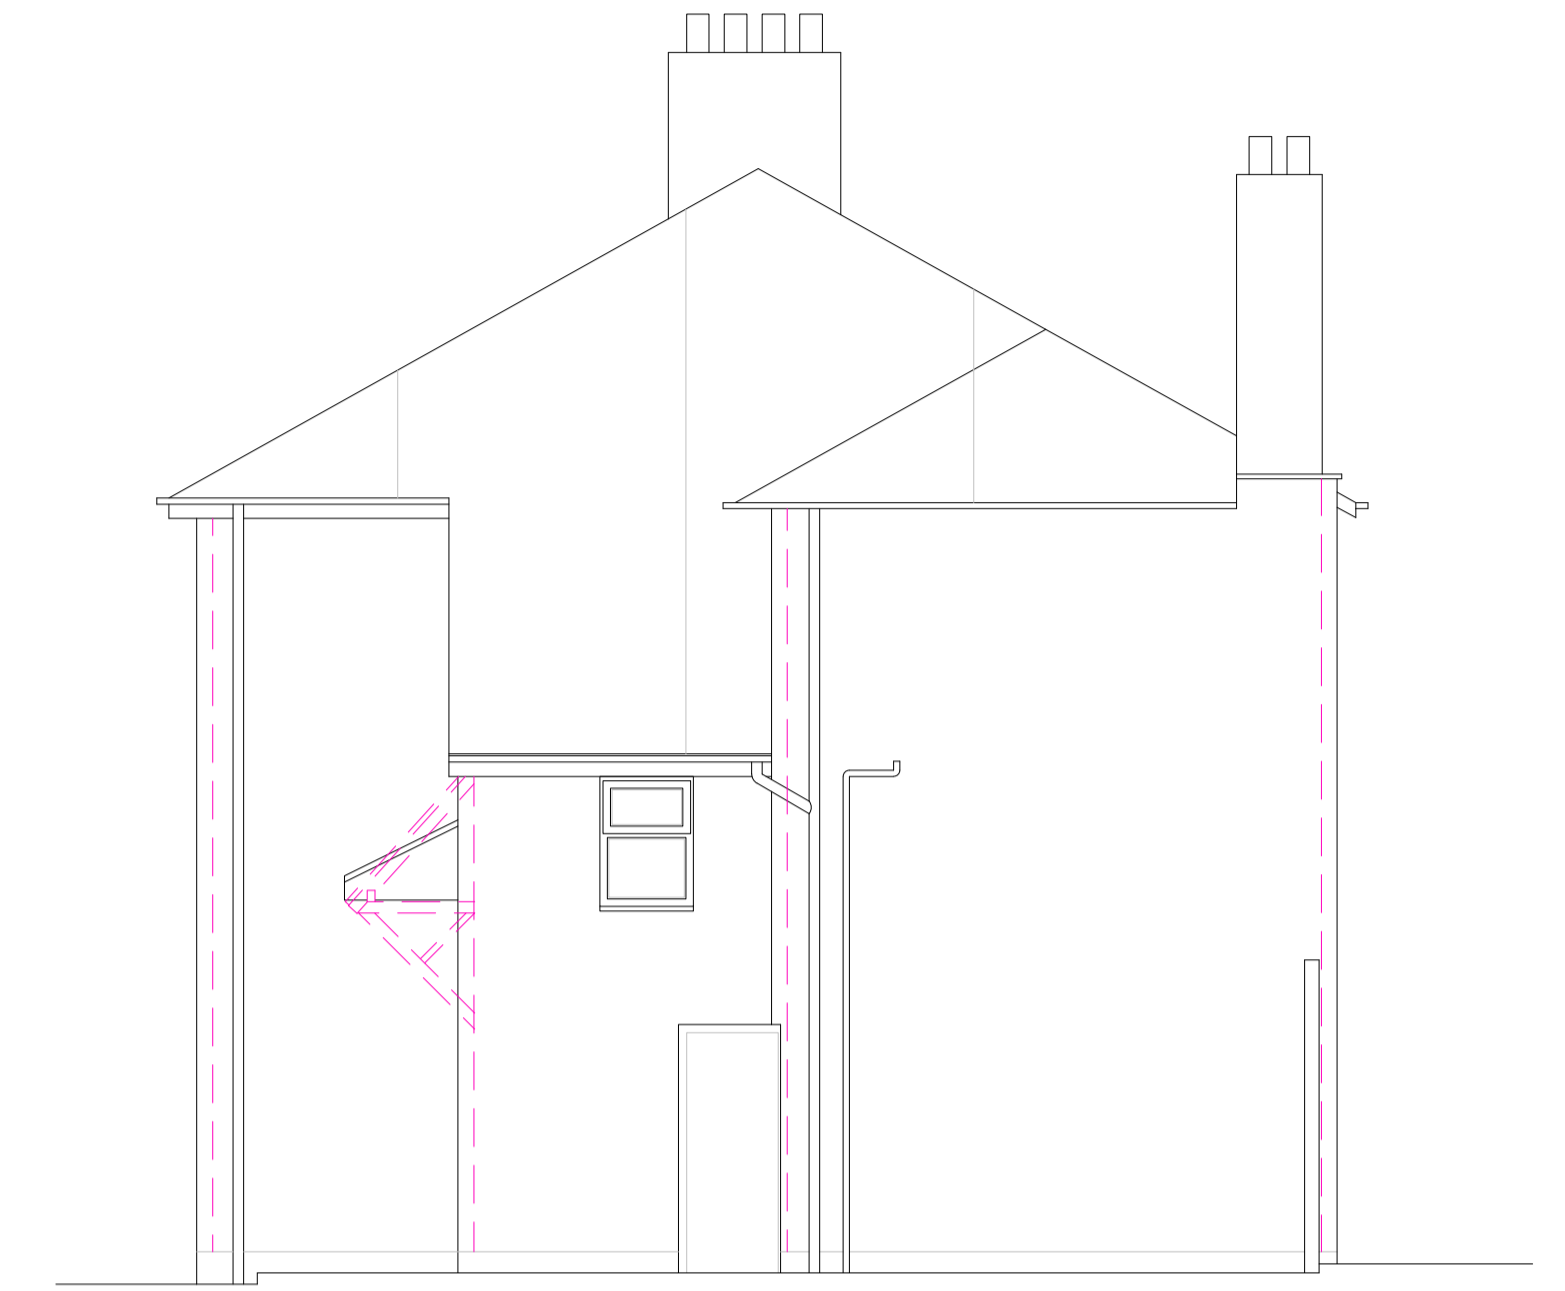

Rear Elevation

KEY
 - - - - - = PRE-EXISTING BUILDING LINE

1:50 SCALE BAR 0 1m 2m 5m

Revisions
 A - 01.10.2021: Addition of pre-existing front porch details

PLANNING		
Project 31 KINGS ROAD, TEDDINGTON, TW11 00D		
Drawing EXISTING AND PRE-EXISTING PLANS AND ELEVATIONS		
Drawing No. KRT31-02 A	Scale 1:50 @ A1	Date 23.08.2021

CLIVE CHAPMAN
 ARCHITECTS
 SUSTAINABILITY CONSULTANTS
 4 EEL PIE ISLAND
 TWICKENHAM MIDDY
 TW1 3DY
 TELEPHONE 020 8591 4837
 EMAIL INFO@CCAR.CO.UK
 WEBSITE WWW.CCAR.CO.UK