



SITE LOCATION PLAN
scale 1:1250@A0

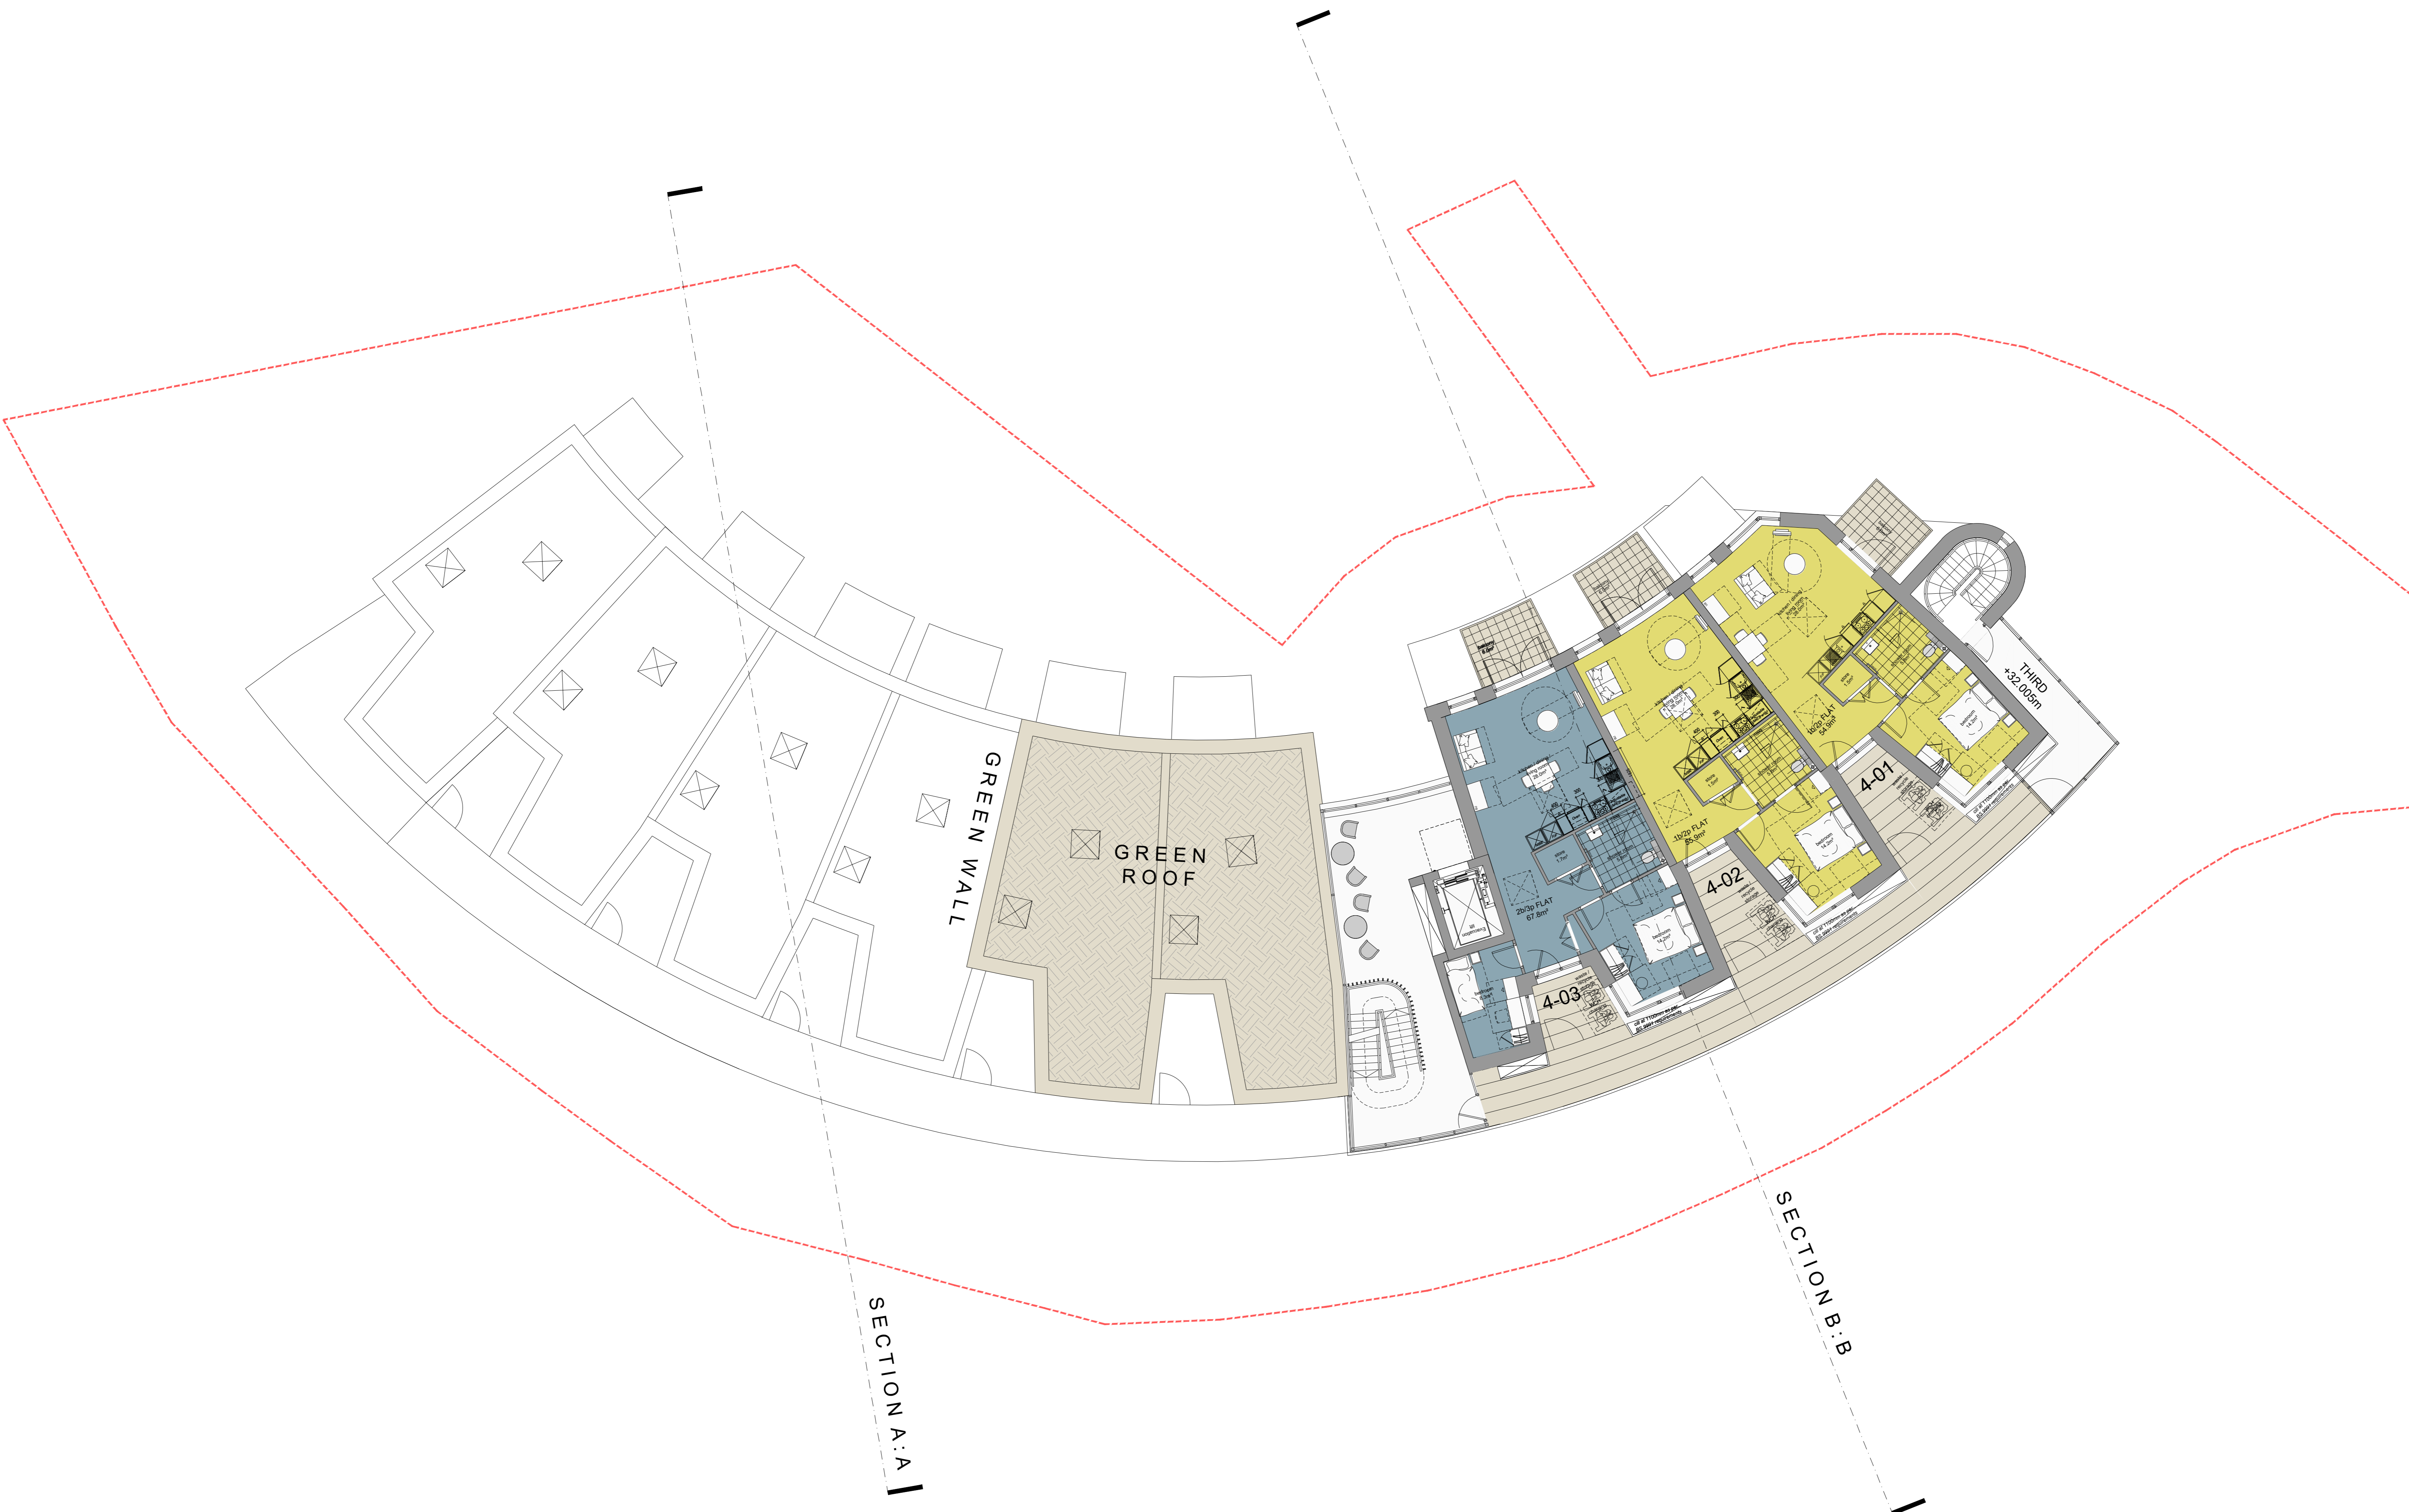

THIRD FLOOR PLAN
scale 1:100@A0

SCHEDULE OF ACCOMMODATION			
Floor	1b/2p 55.9m ²	2b/3p 67.8m ²	GIA
Lower Ground:	06	--	443.8m ²
Ground Floor:	06	--	584.0m ²
First Floor:	07	01	542.7m ²
Second Floor:	04	01	368.0m ²
Third Floor:	02	01	249.0m ²
TOTAL No Apt:	25	03	28 Apts
Parking:	11 car parking spaces		
Notes:			
TOTAL GIA:			2187.5m²
SITE AREA:			2101m²

COLOUR KEY	
	- One Bedroom Flat
	- Two Bedroom Flat

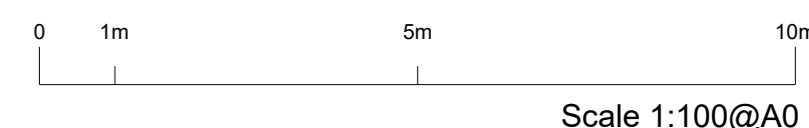

Revision					

	project name HOWSON TERRACE, RICHMOND drawing reference PROPOSED THIRD FLOOR PLAN	date 08 01 2020	sheet 1:100@A0	drawn pbs	
	job number MB764	drawing number APL 008	scale 1:100@A0	checked MB	
Use typed dimensions only. All levels and dimensions to be checked on site. This drawing is to be used in conjunction with all other relevant drawings and specifications.					
Hunters is a trading name of Hunter & Partners Limited. © Hunter & Partners Limited. All rights reserved.					