



SOUTH ELEVATION
scale 1:100@A0




SITE LOCATION PLAN
scale 1:1250@A0

KEY TO DRAWING:


- ① **Facing brick:**
Yellow multi-stock (bc), natural mortar, bucket handle pointing
- ② **Facing brick:**
Blue engineering brick (bc), natural mortar, bucket handle pointing
- ③ **Aluminium cladding:**
3-4mm thick solid aluminium cladding on helping-hand system RAL 7016
- ④ **Balustrades:**
Formed of 12mm steel flats at 100mm centres RAL 7016
- ⑤ **Windows:**
Aluminium / timber composite windows RAL 7016
- ⑥ **Brick feature:**
Engineering brick soldier course window head feature
- ⑦ **Brick feature:**
Header course bolt on soffit feature
- ⑧ **Brick feature:**
Header course cant brick cill
- ⑨ **Green wall:**
Climbing plants on wires
- ⑩ **Green roof:**
Extensive bio-diverse / green roof
- ⑪ **Lift over-run:**
Exact height TBC subject to manufacturer

GENERAL NOTES:

For clarity some of the trees have been omitted from the elevations.
NB no existing trees will be removed under the proposals. For full details of the trees on site please refer to the Tree Constraints Plan, Tree Survey Schedule and the GAs

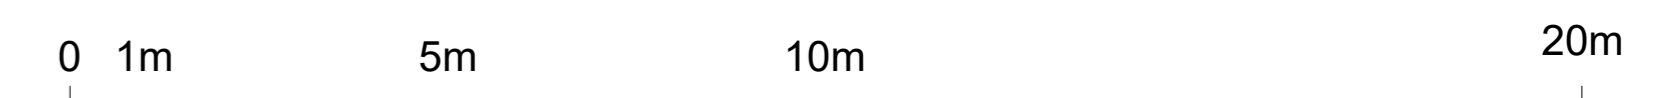

Revision				

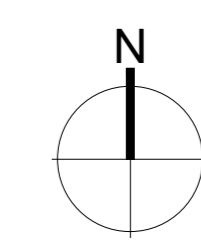

project name: HOWSON TERRACE, RICHMOND
drawing reference: PROPOSED ELEVATIONS
sheet: South elevation
date: 18 09 2020
scale: 1:100@A0
sheet: MB
sheet: MB
drawing number: APL 012
sheet: PLANNING
job ref: MB764 - Howson current file.dwg

use 3/4rd dimensions only. All levels and dimensions to be checked on site. This drawing is to be used in conjunction with all other relevant drawings and specifications. Hunters is a trading name of Hunter & Partners Limited. © Hunter & Partners Limited. All rights reserved.

26-28 Hammerhead Grove
London W8 7PL
T 020 8257 8200
F 020 876 1916
mail@hunters.co.uk
www.hunters.co.uk

