

PARTY WALL


RESIDENTIAL AREA: 44.7m²

COMMERCIAL AREA: 64.8m²


TOTAL AREA: 115.3m²

PARTY WALL

EXISTING BASEMENT FLOOR PLAN 1:100

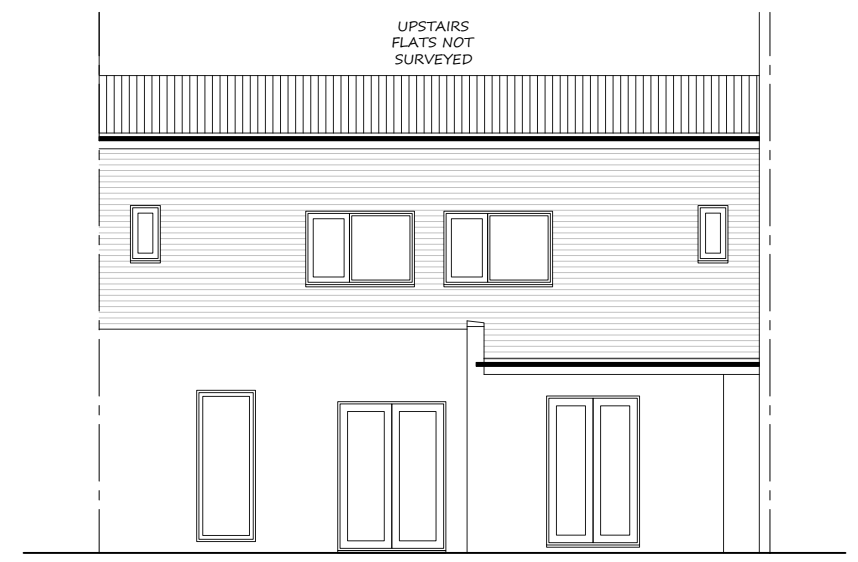

EXISTING REAR ELEVATION 1:100

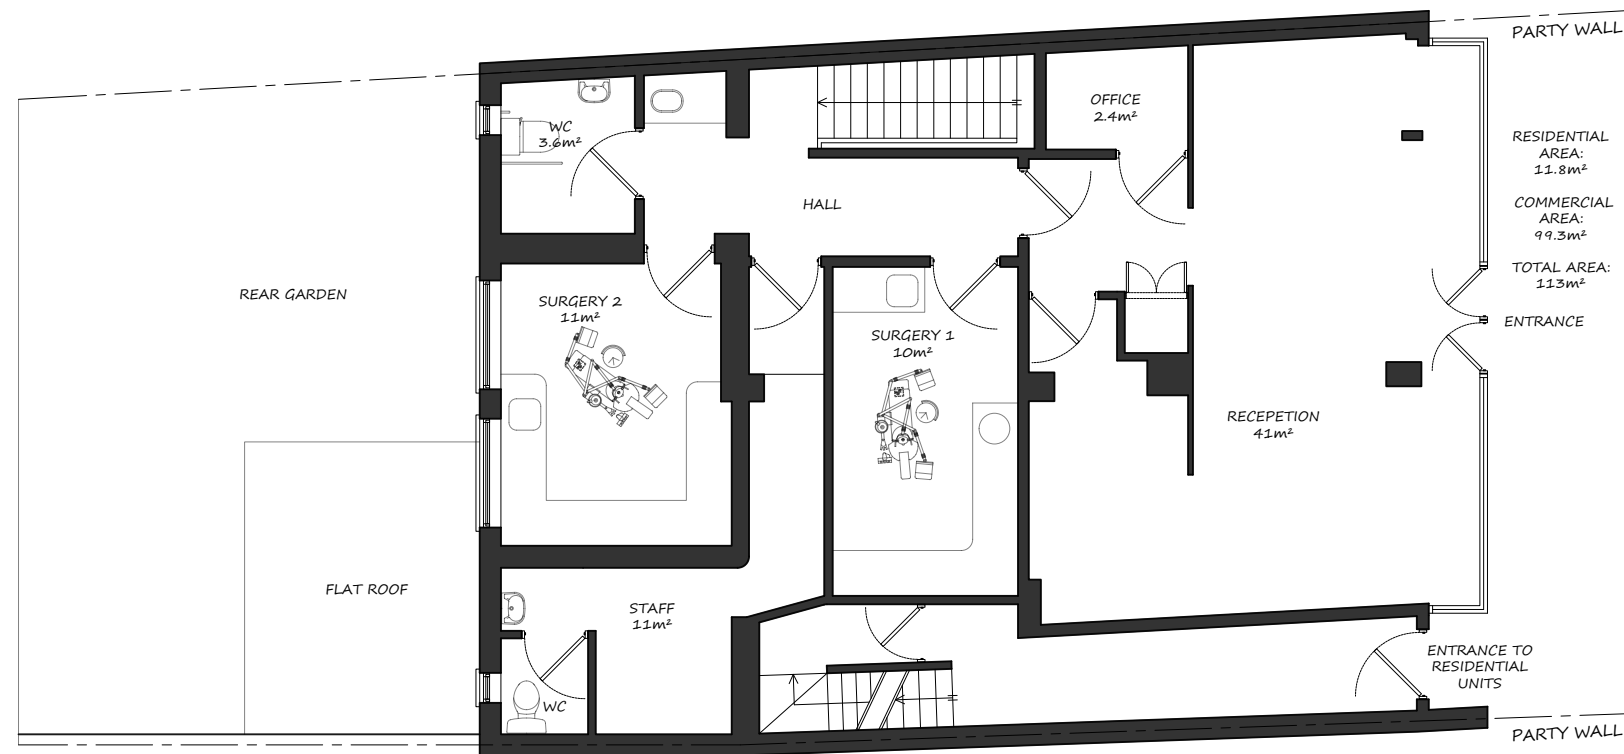

PARTY WALL

RESIDENTIAL AREA: 11.8m²


COMMERCIAL AREA: 99.5m²

TOTAL AREA: 113m²

ENTRANCE

PARTY WALL

EXISTING GROUND FLOOR PLAN 1:100

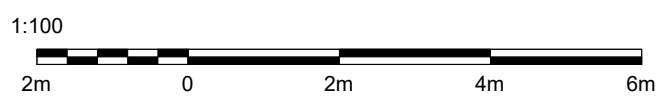

mza planning
planning permission without the headaches

14 Devonshire Mews
Chiswick
London, W4 2HA
T: 0844 500 5050
office@mzaplanning.com

Title: **EXISTING FLOOR PLANS & ELEVATION**

Dwg.No: **334-EXT-01**

Project: **Castelnau Dentists, 200 Castelnau
London
SW13 9DW**

REV : ORIGINAL

Date: 21-06-21
Scale: as noted@ A3