

**PROJECT TITLE:**  
25 PERCY ROAD, HAMPTON,  
TW12 2HW

**DRAWING TITLE:**  
PROPOSED PLAN LAYOUTS,  
ELEVATIONS & SECTION

**DRAWING NO:** BD739.PL.02\_REV B


**DATE:** 06.09.21

**REVISION:** B - 16.11.21

**SCALE:** 1:50, 1:100, 1:500 & 1:1250 (@A0  
PORTRAIT)

**DO NOT SCALE FROM THIS DRAWING  
CHECK ALL MEASUREMENTS ON SITE**

REV	BY	DATE	DESCRIPTION
A	HB	14.09.21	DORMER AMENDED
B	ST	16.11.21	HUNG TILES ADDED

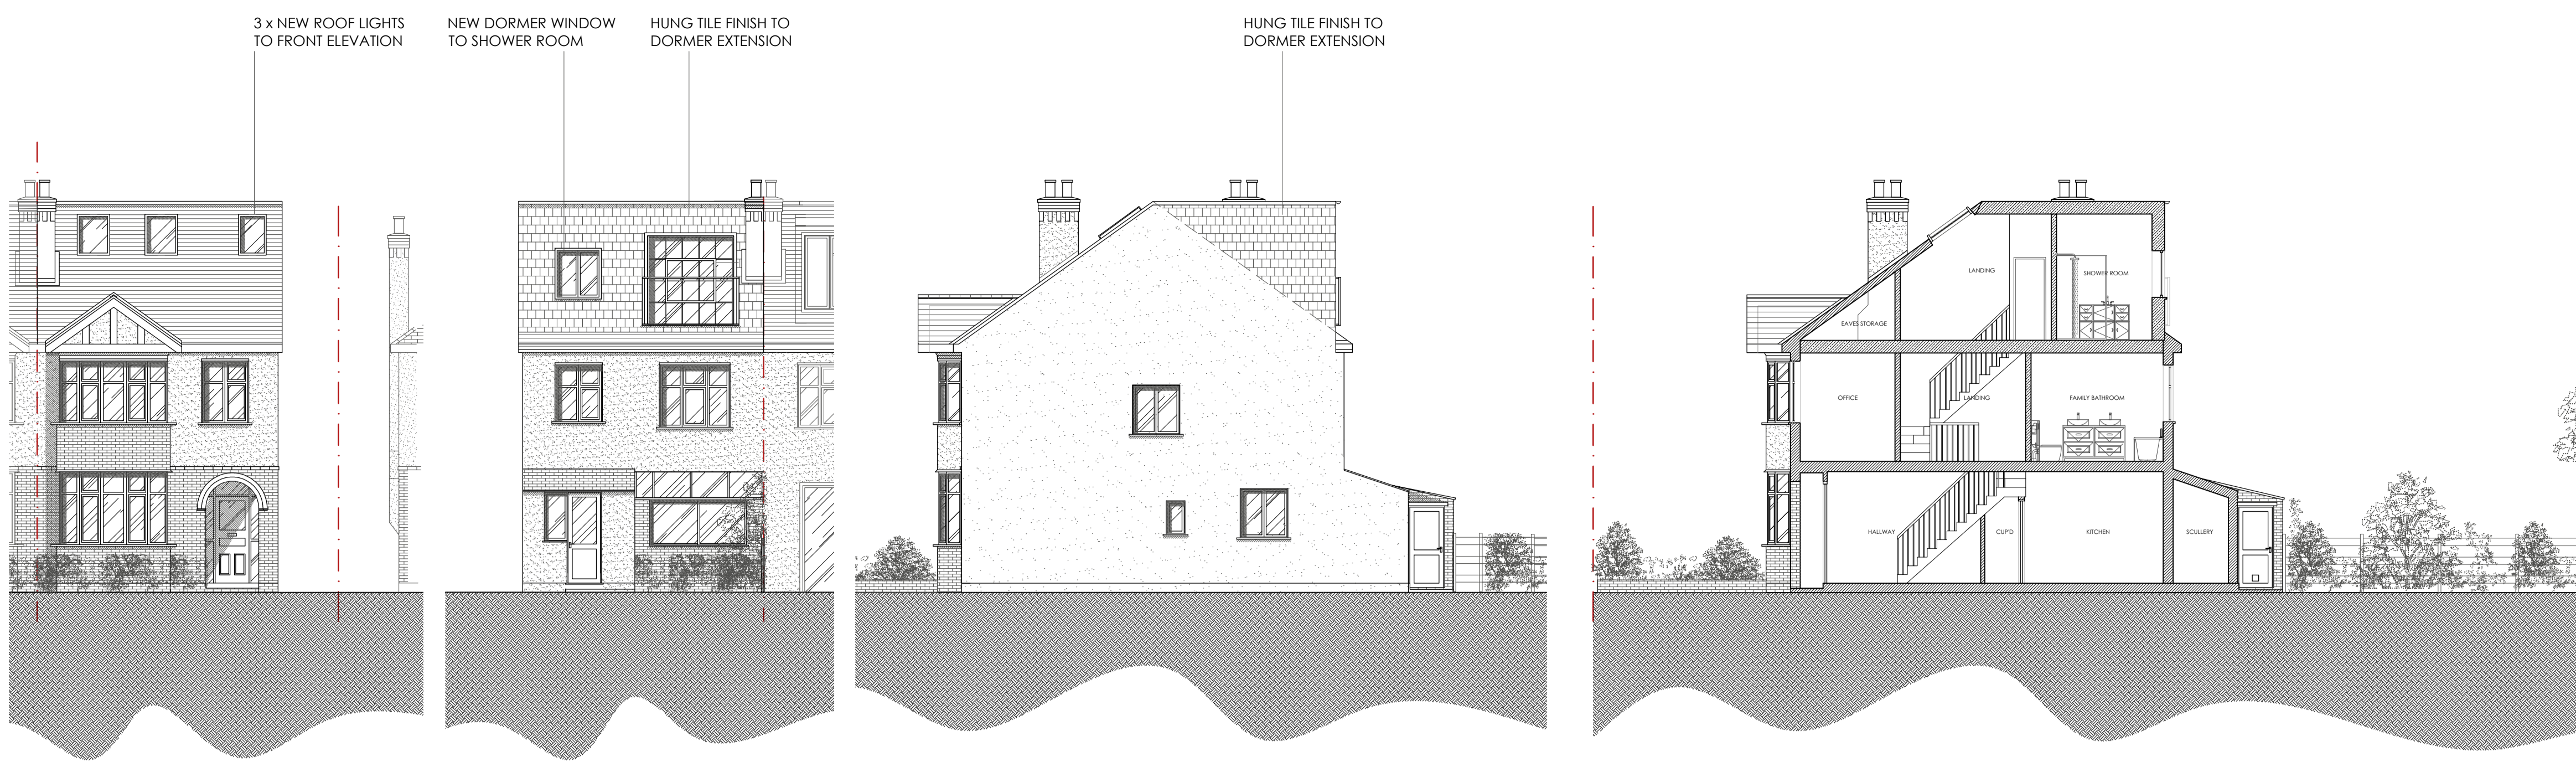

BD 739 PROPOSED FRONT ELEVATION  
@ SCALE 1:100

BD 739 PROPOSED REAR ELEVATION  
@ SCALE 1:100

BD 739 PROPOSED SIDE ELEVATION  
@ SCALE 1:100


BD 739 PROPOSED SECTION A-A  
@ SCALE 1:100




BD 739 OS MAP  
@ SCALE 1:1250




BD 739 SITE PLAN  
@ SCALE 1:500

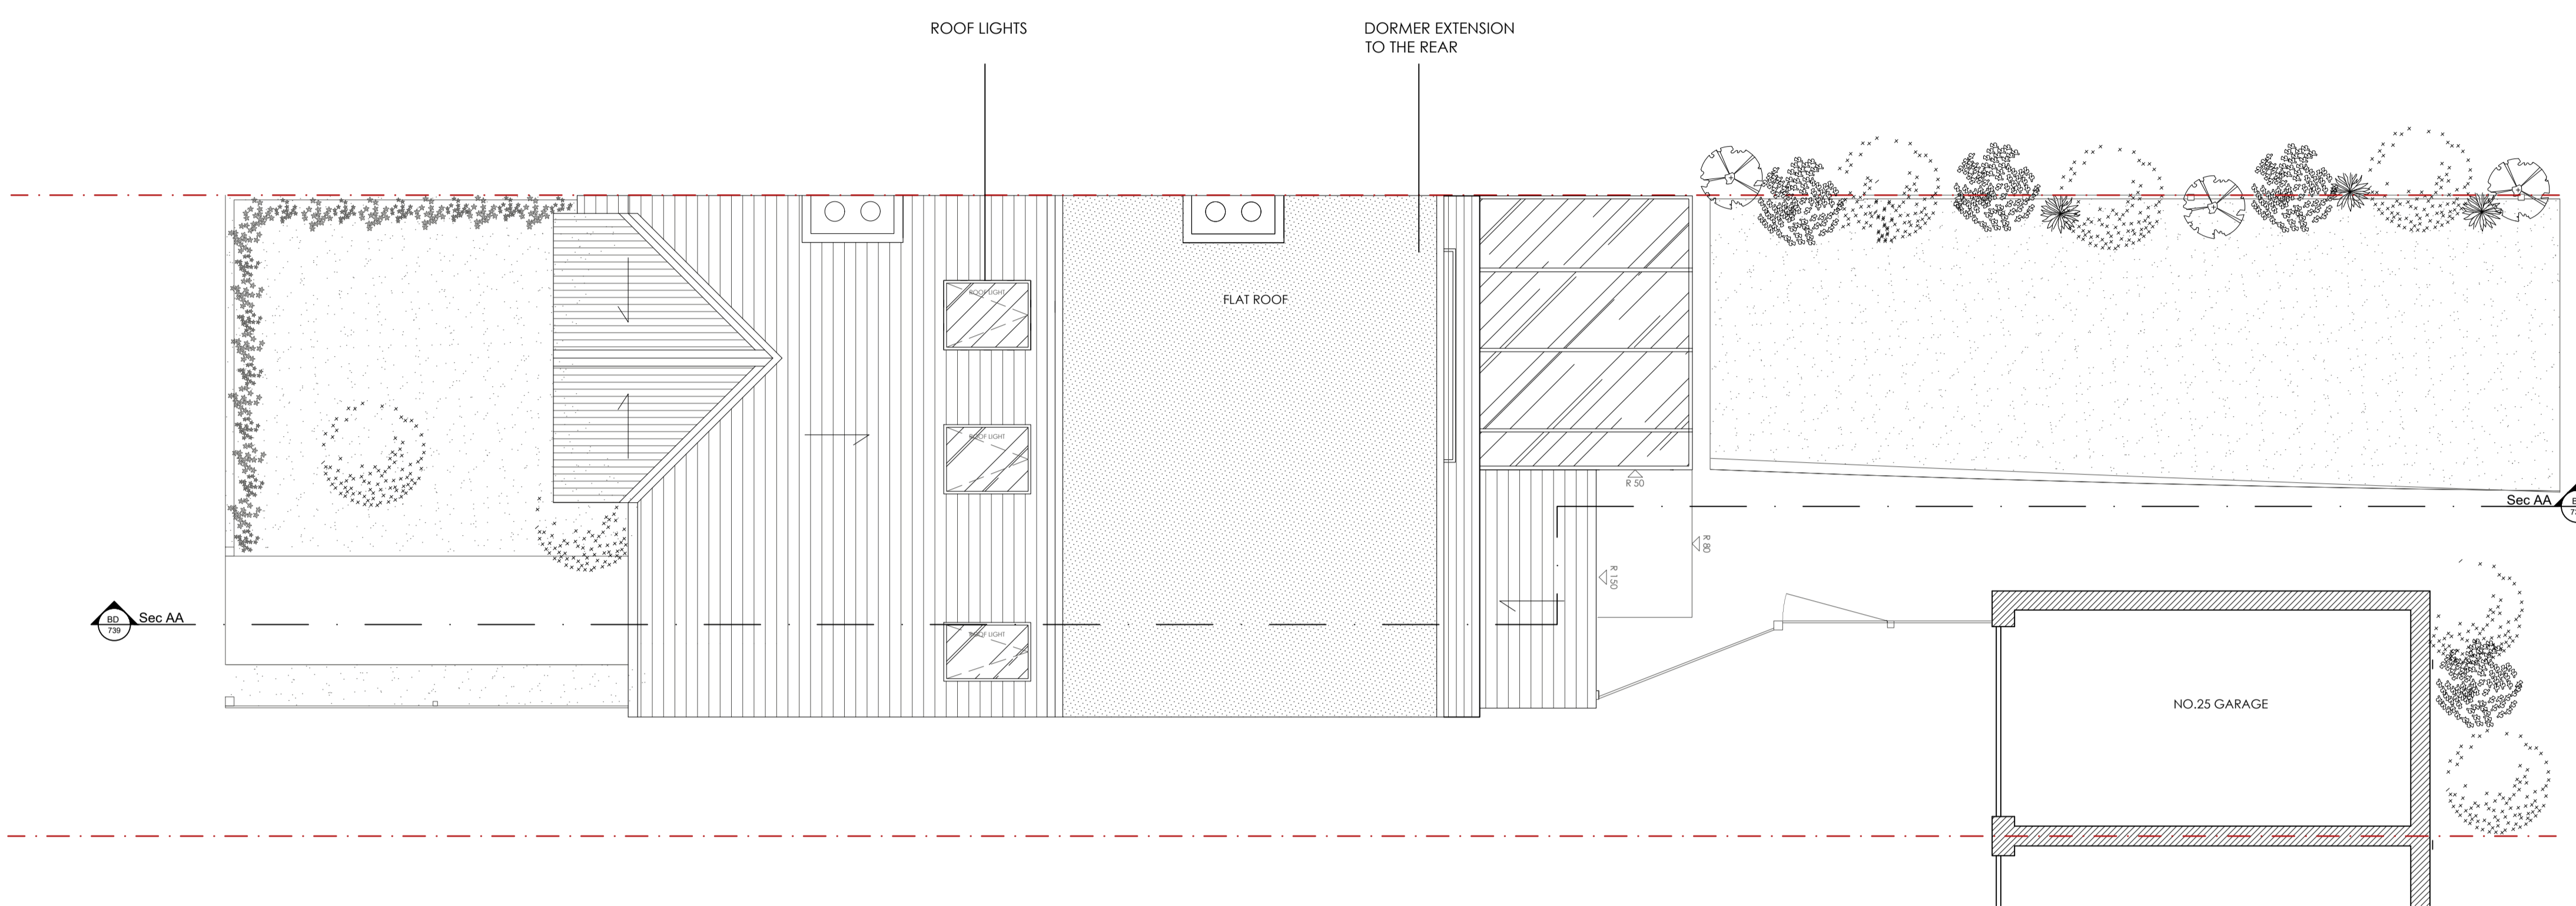


BD 739 PROPOSED ROOF PLAN  
@ SCALE 1:50

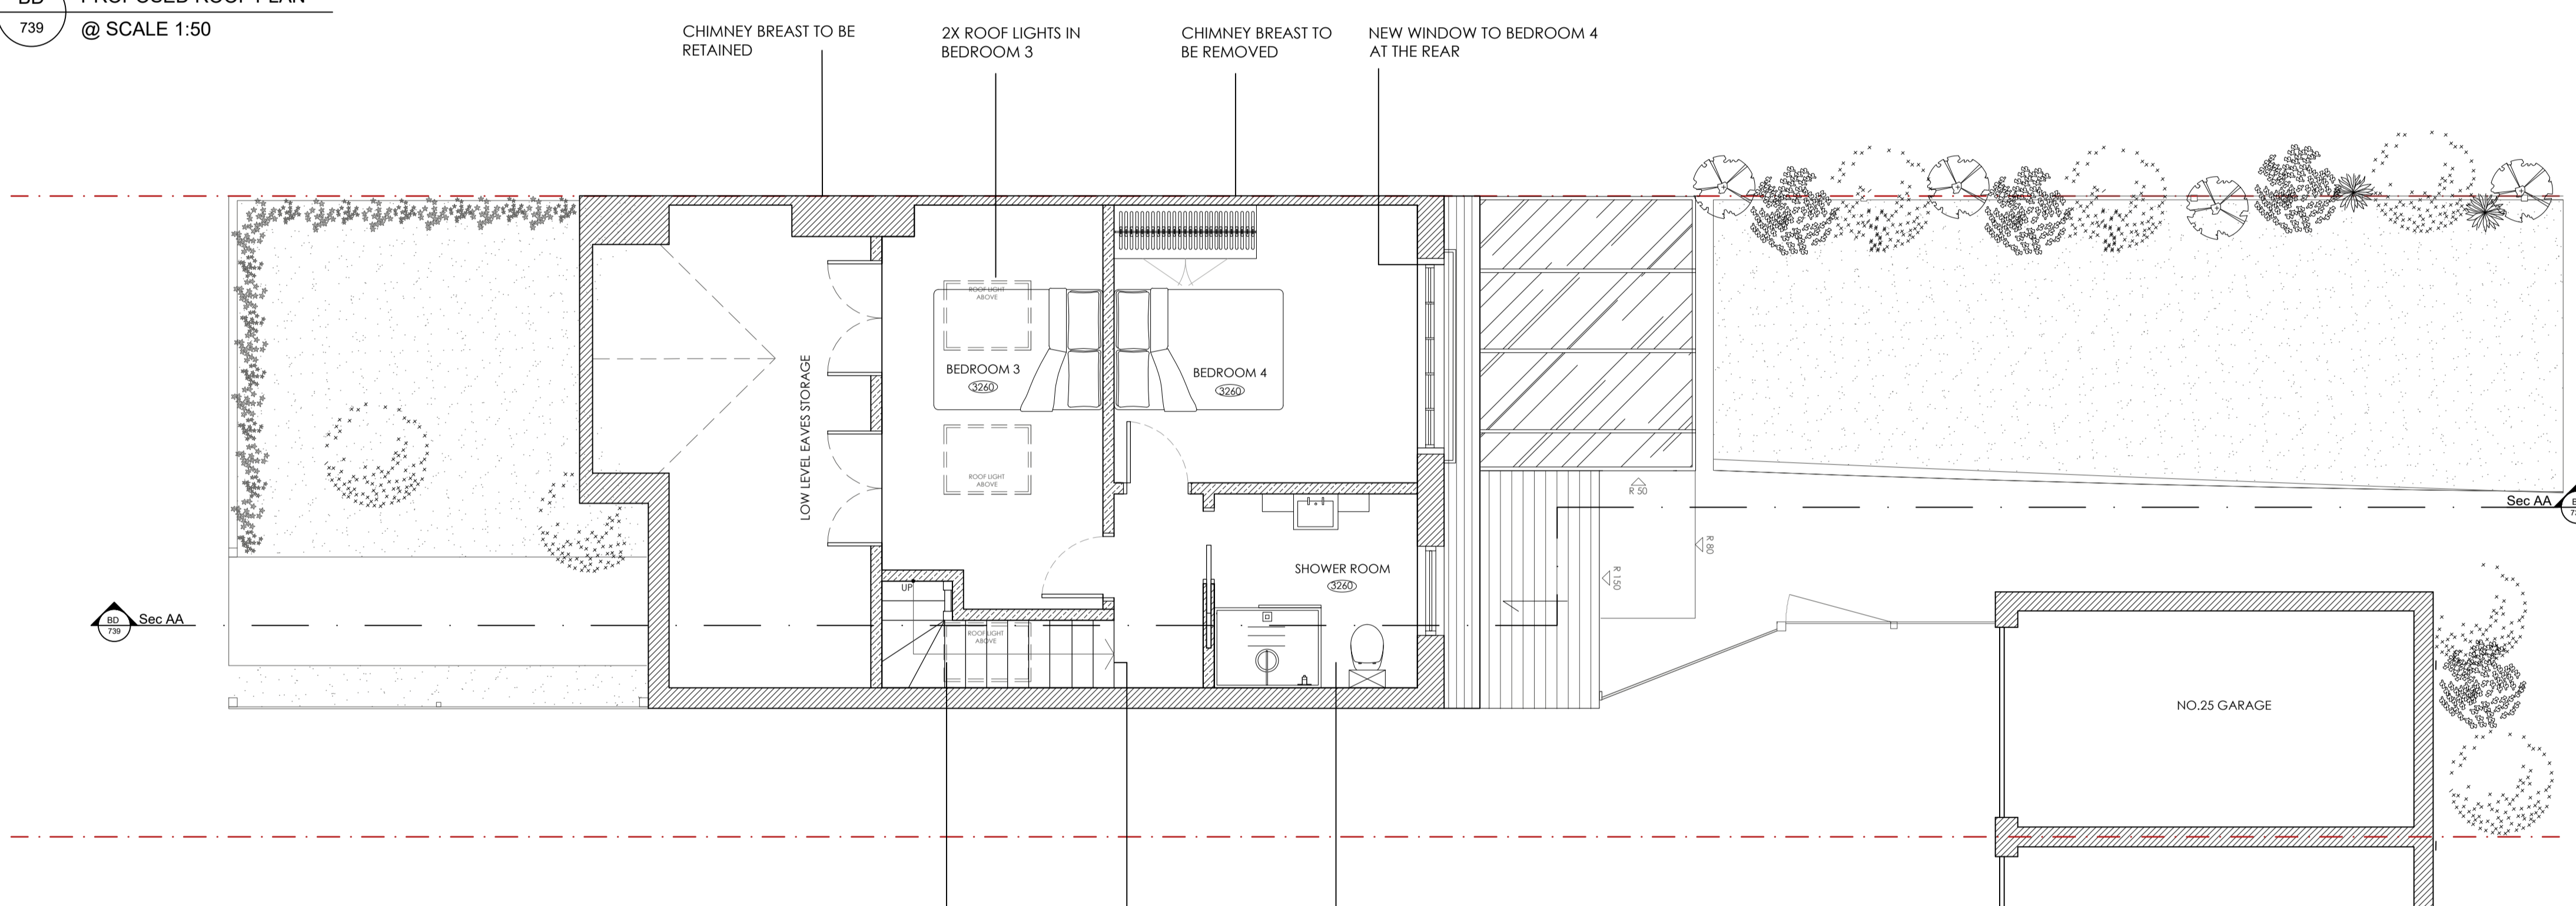


BD 739 PROPOSED SECOND FLOOR  
@ SCALE 1:50

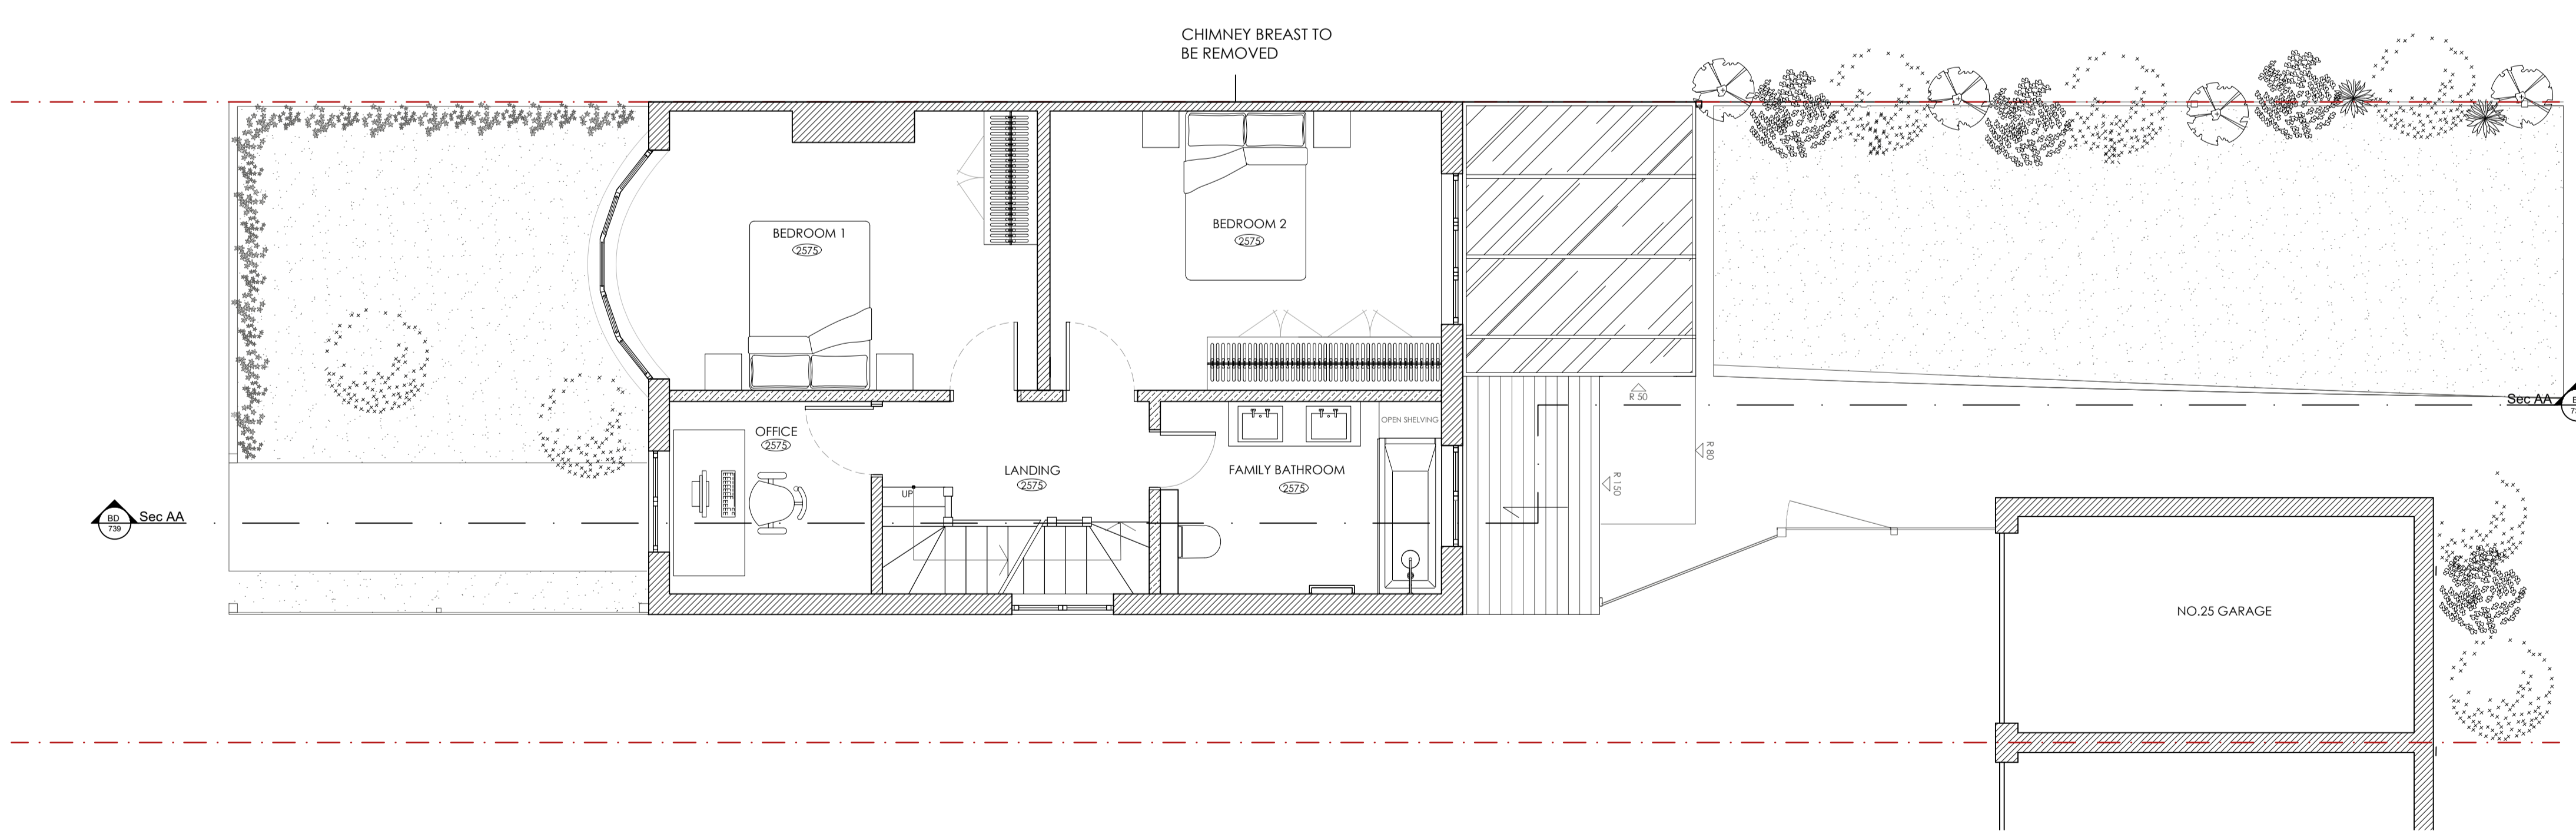

BD 739 PROPOSED FIRST FLOOR PLAN  
@ SCALE 1:50

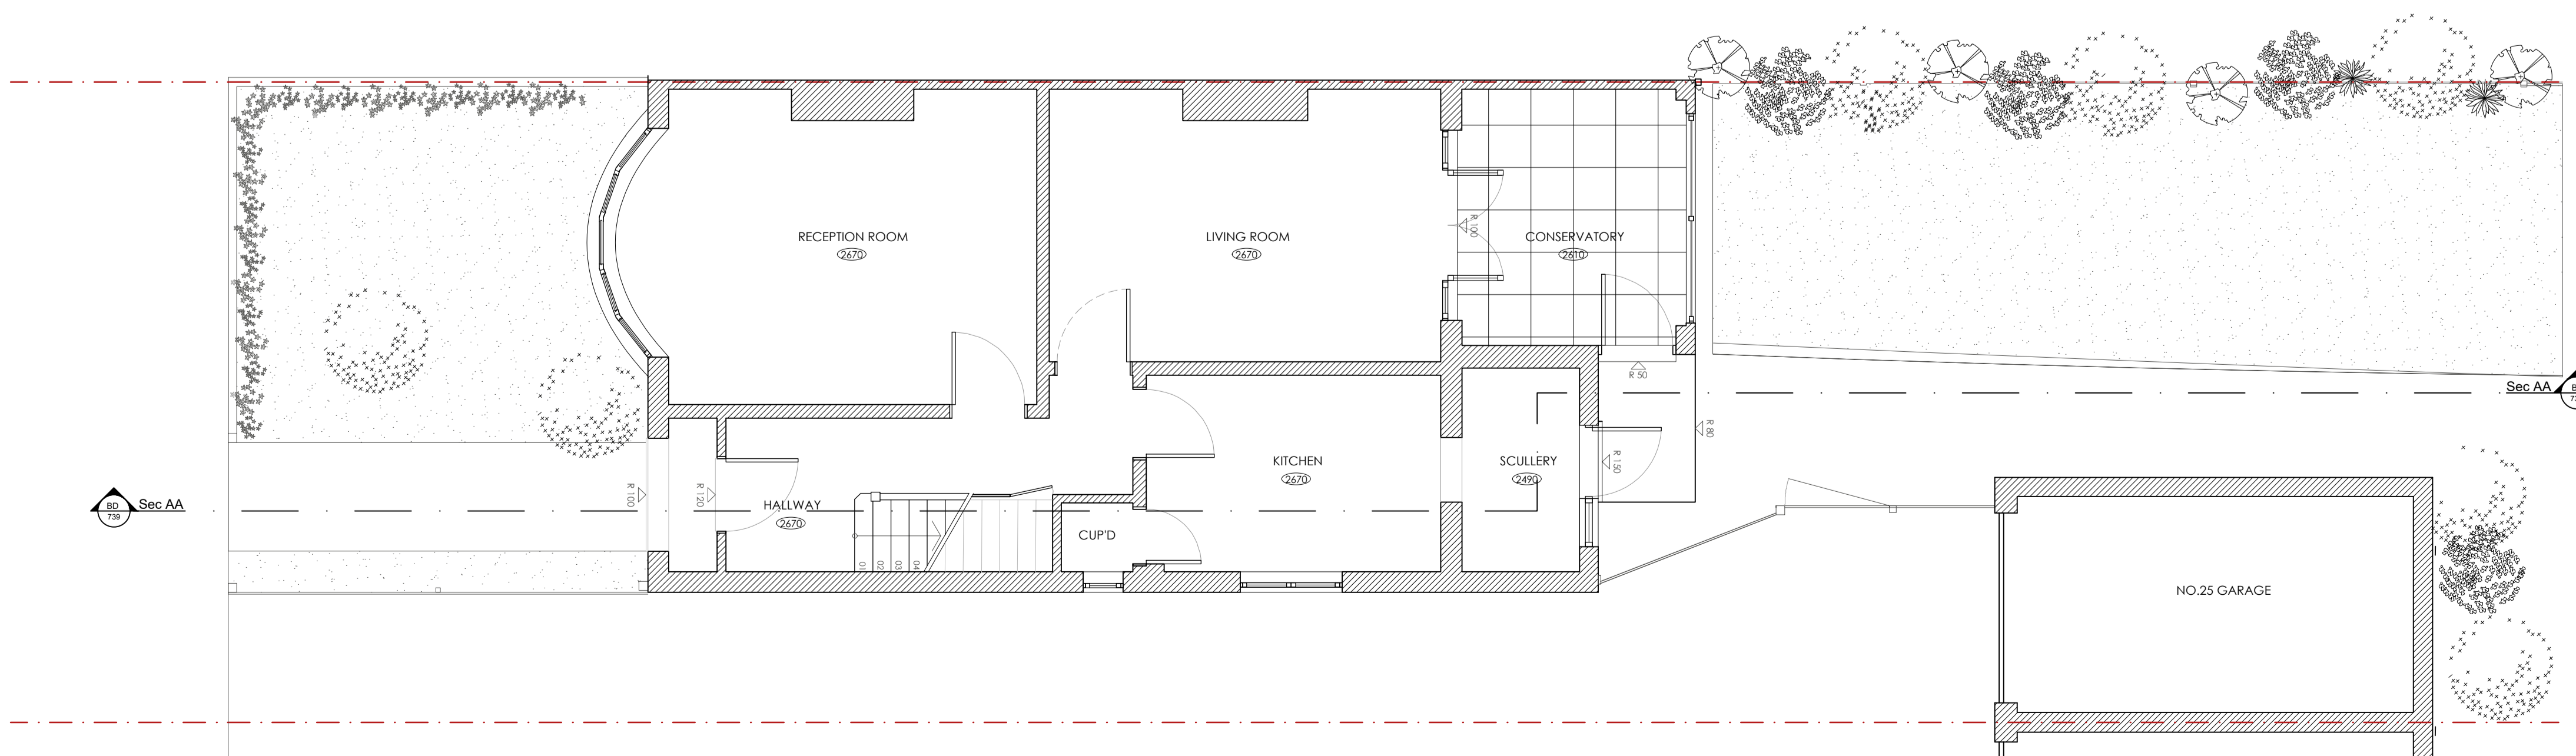

BD 739 PROPOSED GROUND FLOOR PLAN  
@ SCALE 1:50

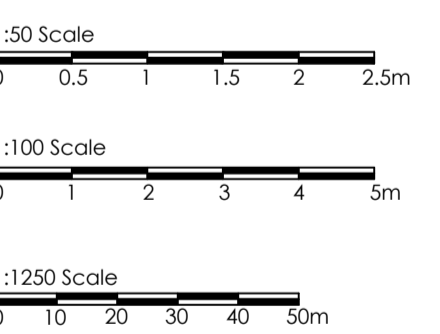

**NOTES:**  
- ALL DIMENSIONS ARE IN MILLIMETERS UNLESS OTHERWISE INDICATED.  
- FIGURED DIMENSIONS TO BE TAKEN IN PREFERENCE TO SCALED MEASUREMENTS.  
- CONTRACTOR IS TO CHECK ALL DIMENSIONS ON THE BUILDING SITE BEFORE COMMENCING WITH SHOP DRAWINGS OR INSTALLATION WORK.  
- DO NOT SCALE FROM THIS DRAWING.  
- LARGE SCALE DETAILS SUPERSEDE ALL OTHERS.  
- PRIOR TO CONSTRUCTION, THE CONTRACTOR IS TO PROVIDE SHOP DRAWINGS FOR BARNES DESIGN'S APPROVAL.  
- THIS DRAWING IS TO BE READ IN CONJUNCTION WITH THE BARNES DESIGN SPECIFICATIONS AND SCHEDULES.

THIS DRAWING HAS THE COPYRIGHT OF BARNES DESIGN AND MUST NOT BE RETAINED, COPIED OR USED WITHOUT BARNES DESIGN'S PERMISSION.

.....BD - Technical Library\03\_Logomail.jpg

**a:** the mitre studios,  
98 charmont road,  
london sw17 9ab  
**t:** 0207 223 3332  
**e:** info@barnes-design.com  
**w:** www.barnes-design.com