



The new Proposal is within 2 metres of the boundary, the height limit for the total development is 2.5 metres

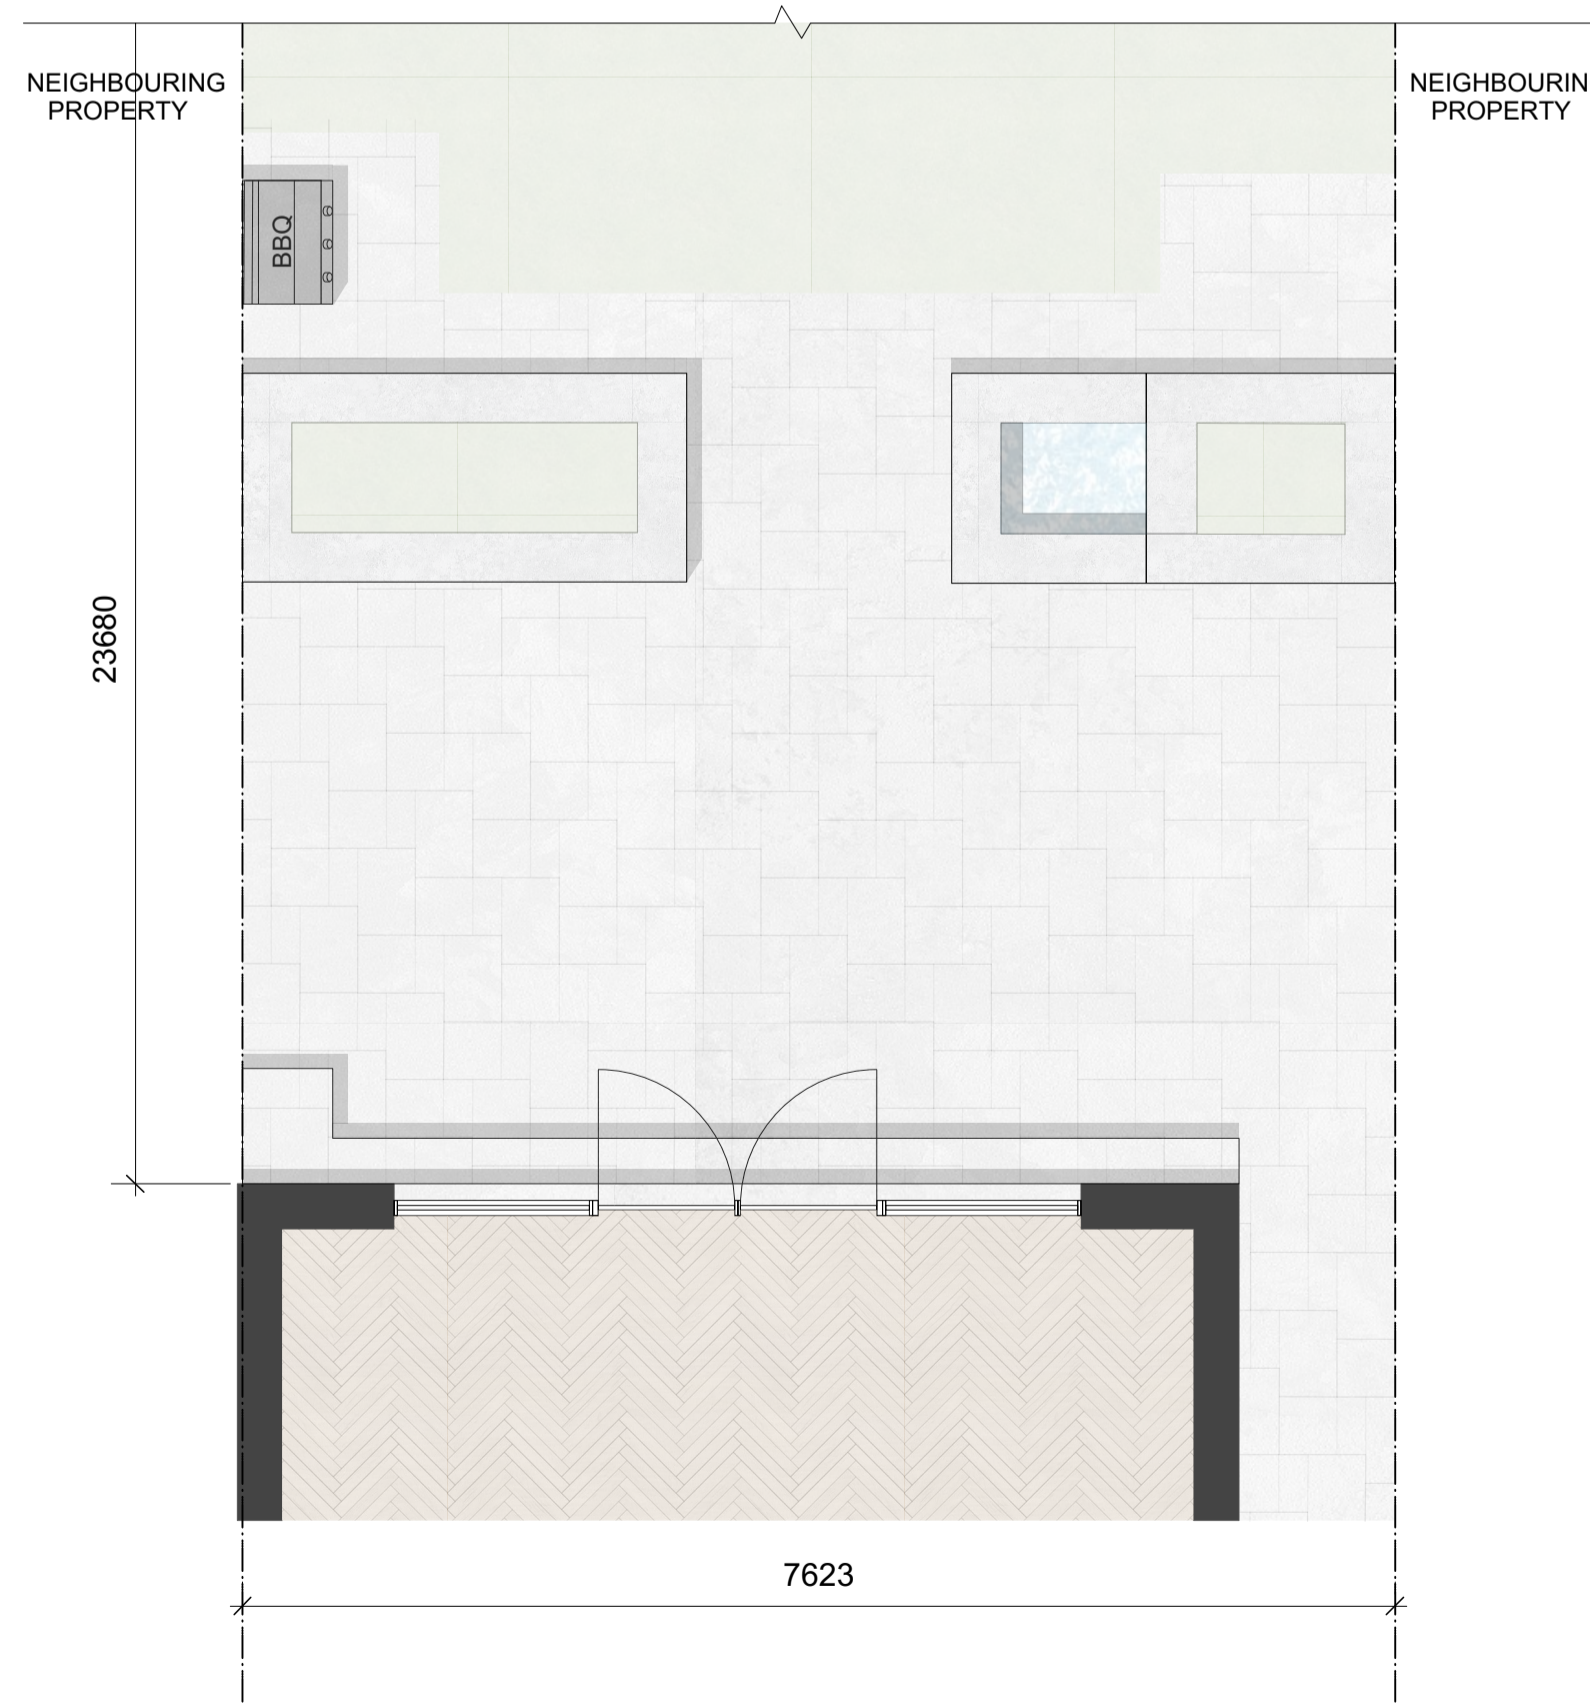


GROUND FLOOR PLAN EXISTING
Scale: 1:50

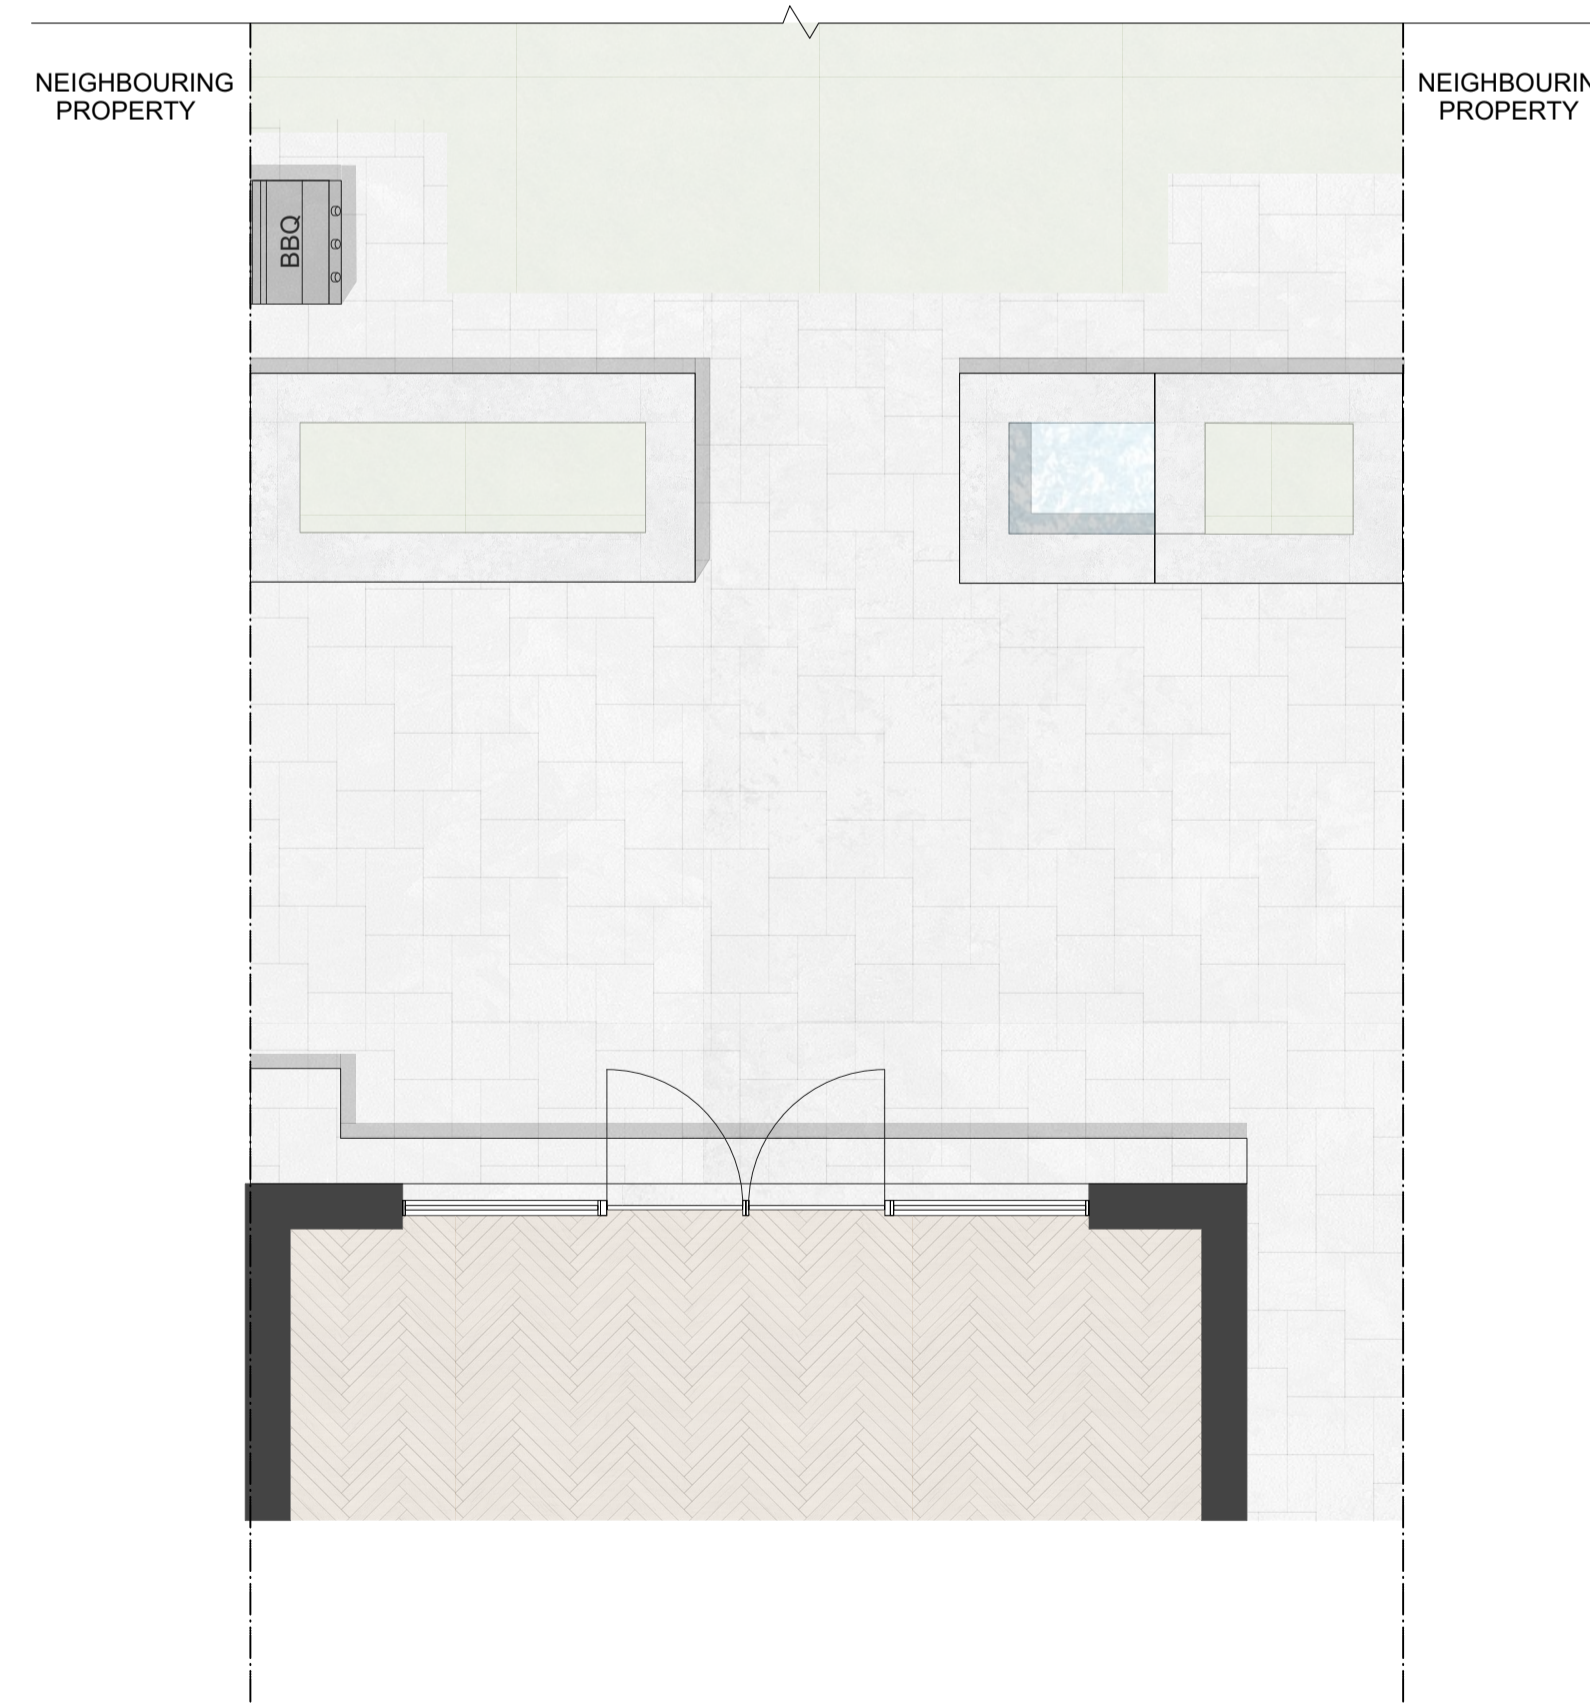


GROUND FLOOR PLAN PROPOSED
Scale: 1:50

Key Plan

 

Do not scale from this drawing.
Check drawing on receipt and immediately report any discrepancies to the Architect.
Verify all dimensions and levels on site prior to construction.
The contents of this drawing are Stiff + Trevillion Architects LLP copyright and shall not be re-used without their written permission.

Notes

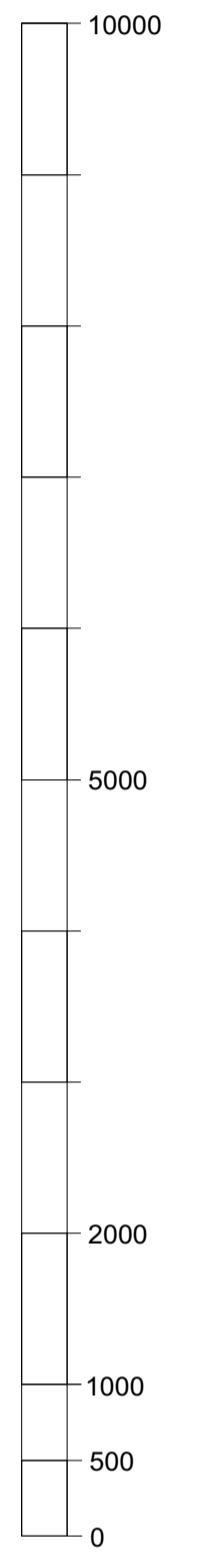

Scale bar in mm

LEGEND

- Existing walls
- New construction

Rev. Date Note Approved

Stiff + Trevillion

Stiff + Trevillion Architects Ltd
16 Woodfield Road
London W9 2BE

T +44(0)20 8960 5550
mail@stiffandtrevillion.com
www.stiffandtrevillion.com

Client

Project

Drawing Title
**GROUND FLOOR PLAN
PROPOSED**

Drawing Status

P.D.

Date Scale @ A1 Scale @ A3
DEC 2021 1:50 1:100

Project No. Drawing No. Revision
02-ST-100