



GENERAL NOTES

1. THE CONTRACTOR MUST CHECK ALL DIMENSIONS ON SITE BEFORE COMMENCING WORK
2. ANY DISCREPANCIES MUST BE IMMEDIATELY BROUGHT TO THE ATTENTION OF THE DESIGNER
3. ALL WORK MUST CONFORM TO CURRENT BUILDING REGULATIONS, BRITISH STANDARDS & CODES OF PRACTICE AND NHBC STANDARDS
4. THESE DRAWINGS ARE TO BE READ IN CONJUNCTION WITH ALL RELEVANT DESIGNER, ENGINEER OR SPECIALIST DRAWINGS AND SPECIFICATIONS
5. ALL DIMENSIONS ARE IN MILLIMETERS UNLESS STATED OTHERWISE
6. ALL MATERIALS ARE TO BE USED AND INSTALLED IN STRICT COMPLIANCE WITH THE RELEVANT MANUFACTURER'S RECOMMENDATIONS
7. THE CONTRACTOR IS RESPONSIBLE FOR PROVIDING ALL NECESSARY TEMPORARY SUPPORT TO THE BUILDING AND ANY ADJACENT STRUCTURES
8. ALL CONSTRUCTION MUST BE BUILT WITHIN THE ACTUAL PROPERTY BOUNDARIES UNLESS PARTY WALL AGREEMENT ALLOWS OTHERWISE

HATCHLINE LEGEND		DRAINAGE ABBREVIATIONS	
	concrete		mh = manhole
	demolish		ic = inspection chamber
	brickwork		re = rodding eye
	blockwork		g = gully
	above/beyond		svp = soil vent pipe
	boundary		rwp = rain water pipe
	drain		ss = stub stack
	insulation/ stud partition		rainwater drainage to contractor design electrical layout to client design

REVISION	DESCRIPTION	DATE

DRAW+PLAN




T: 0800 689 0101
E: info@drawandplan.com
W: www.drawandplan.com

Location
**72 WENSLEYDALE RD
HAMPTON
TW12 2LX**

Drawing title
**GENERAL ARRANGEMENT
GROUND AND FIRST FLOOR
EXTENSIONS**

Date	Scale
12/14/2021	1:50@A1

Job no.	Dwg no.	Revision
21061	PGA011	E

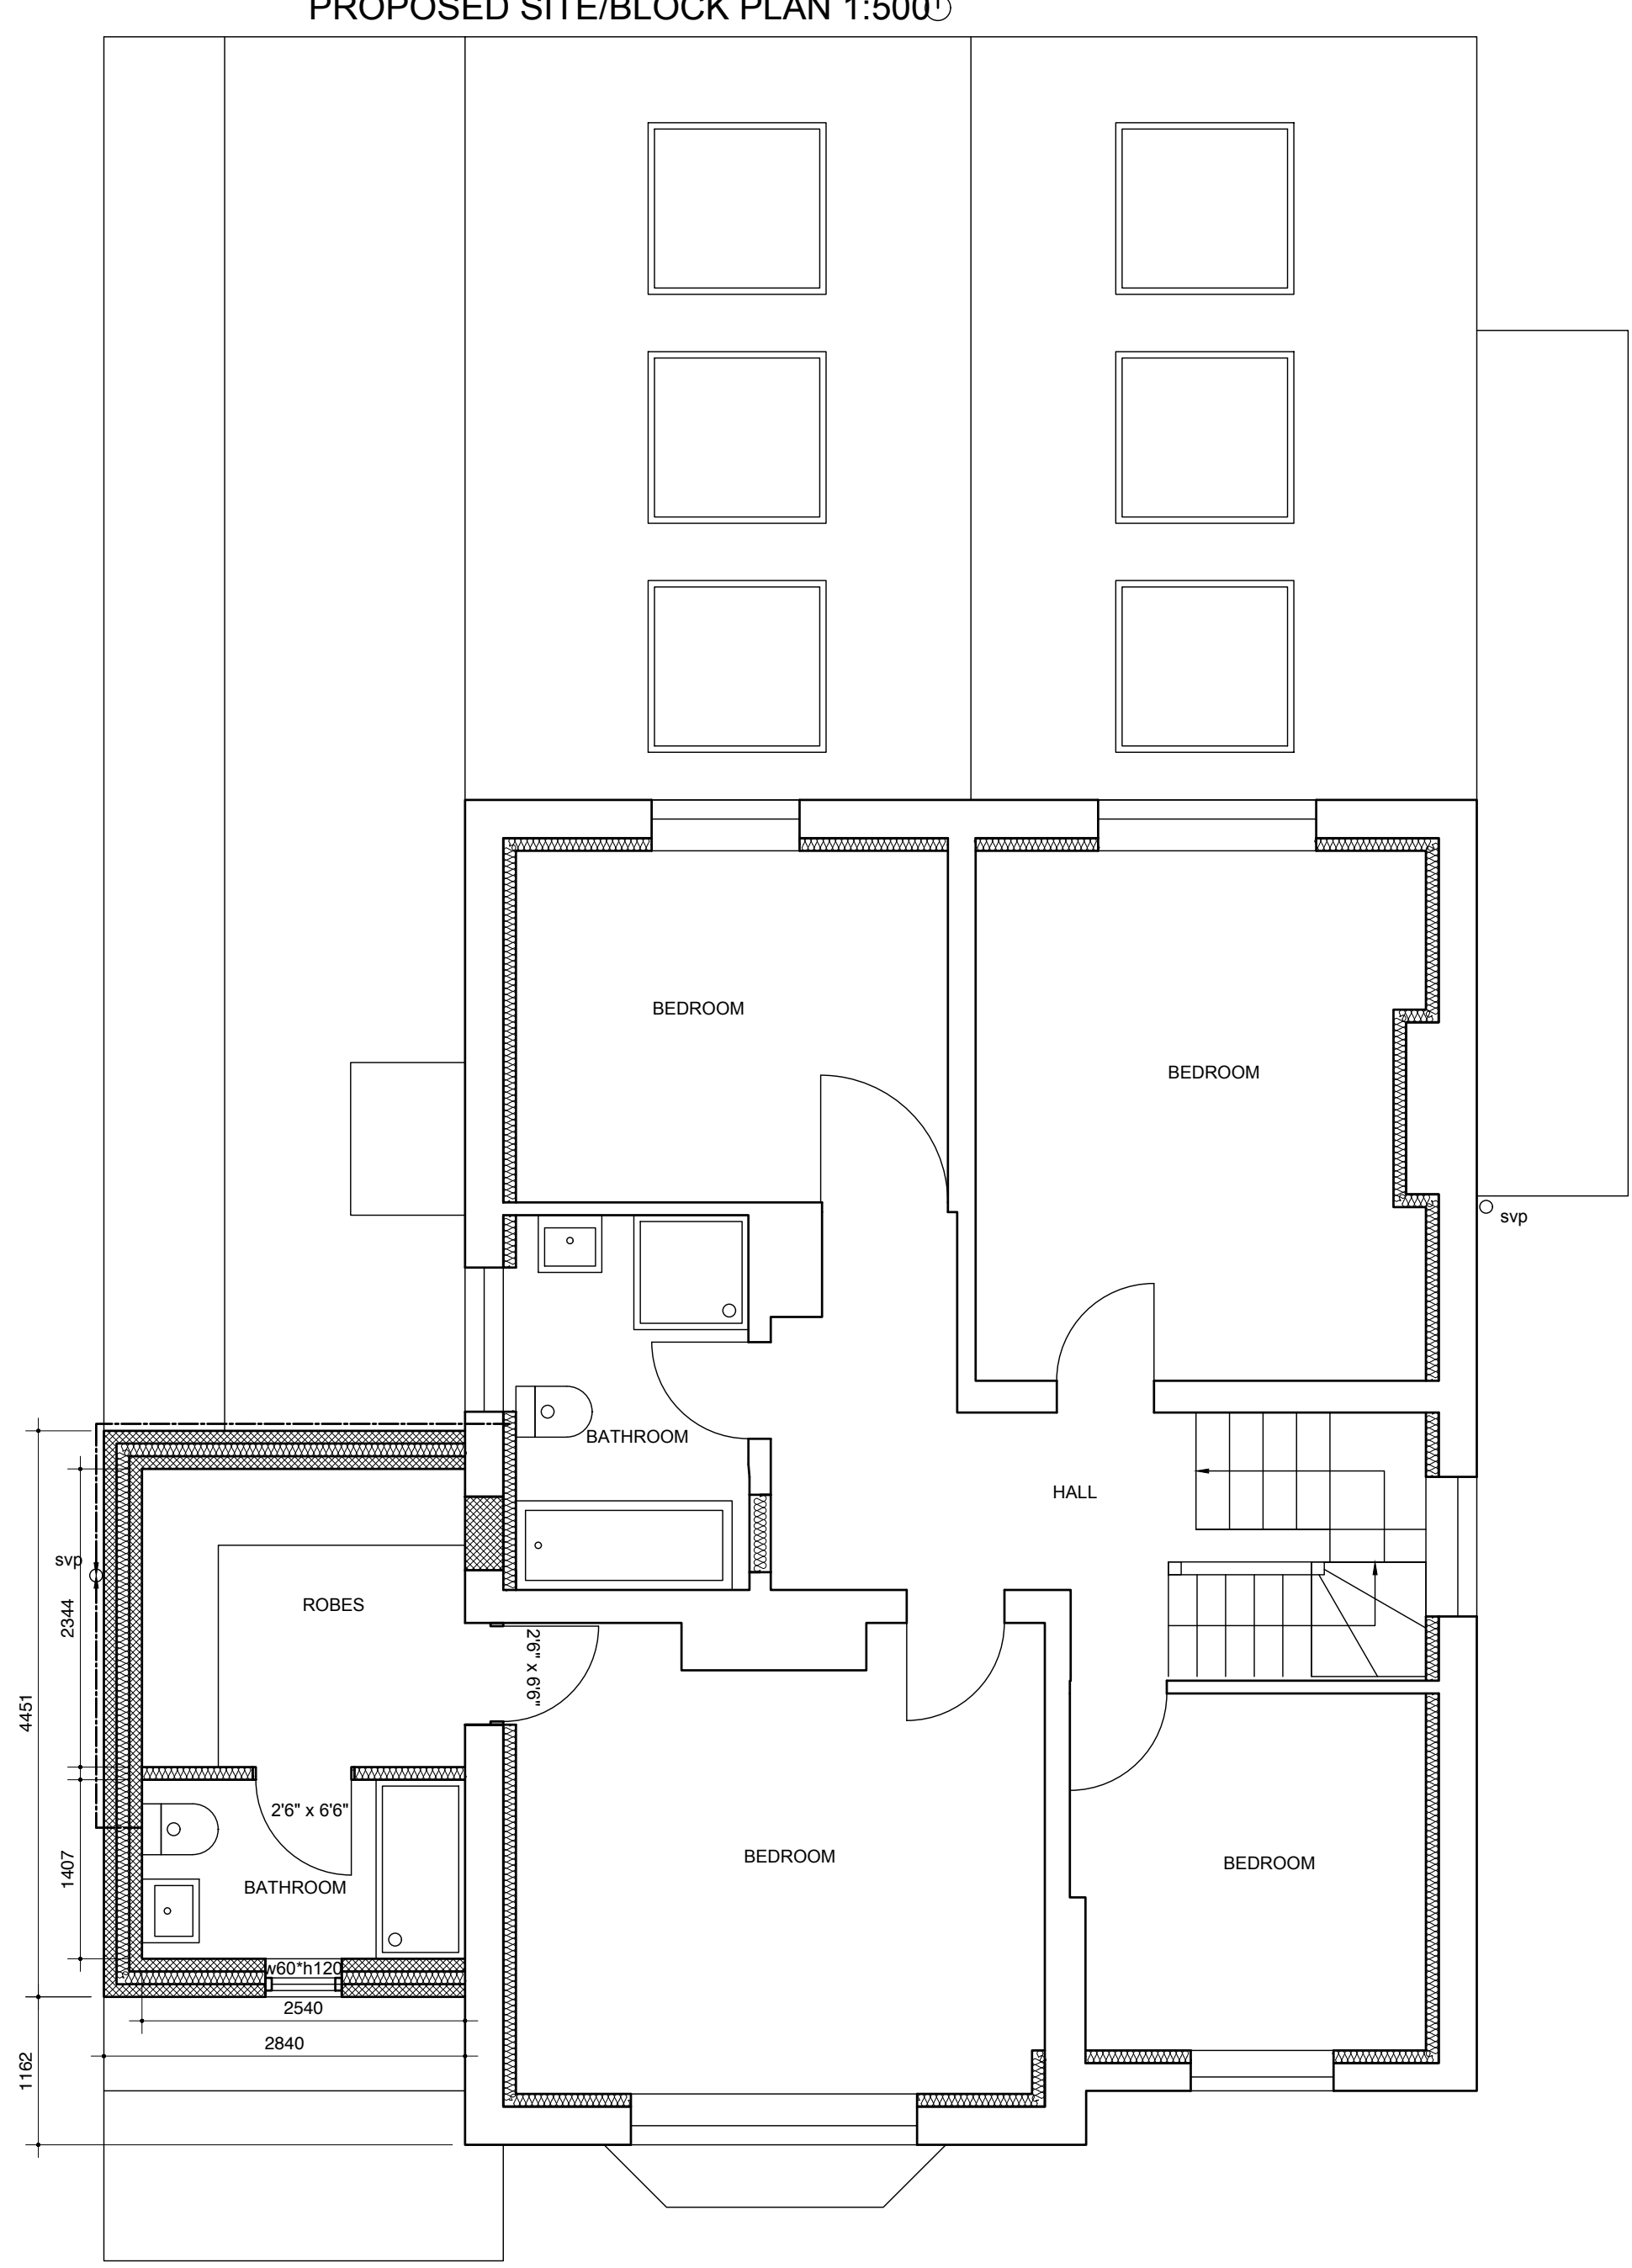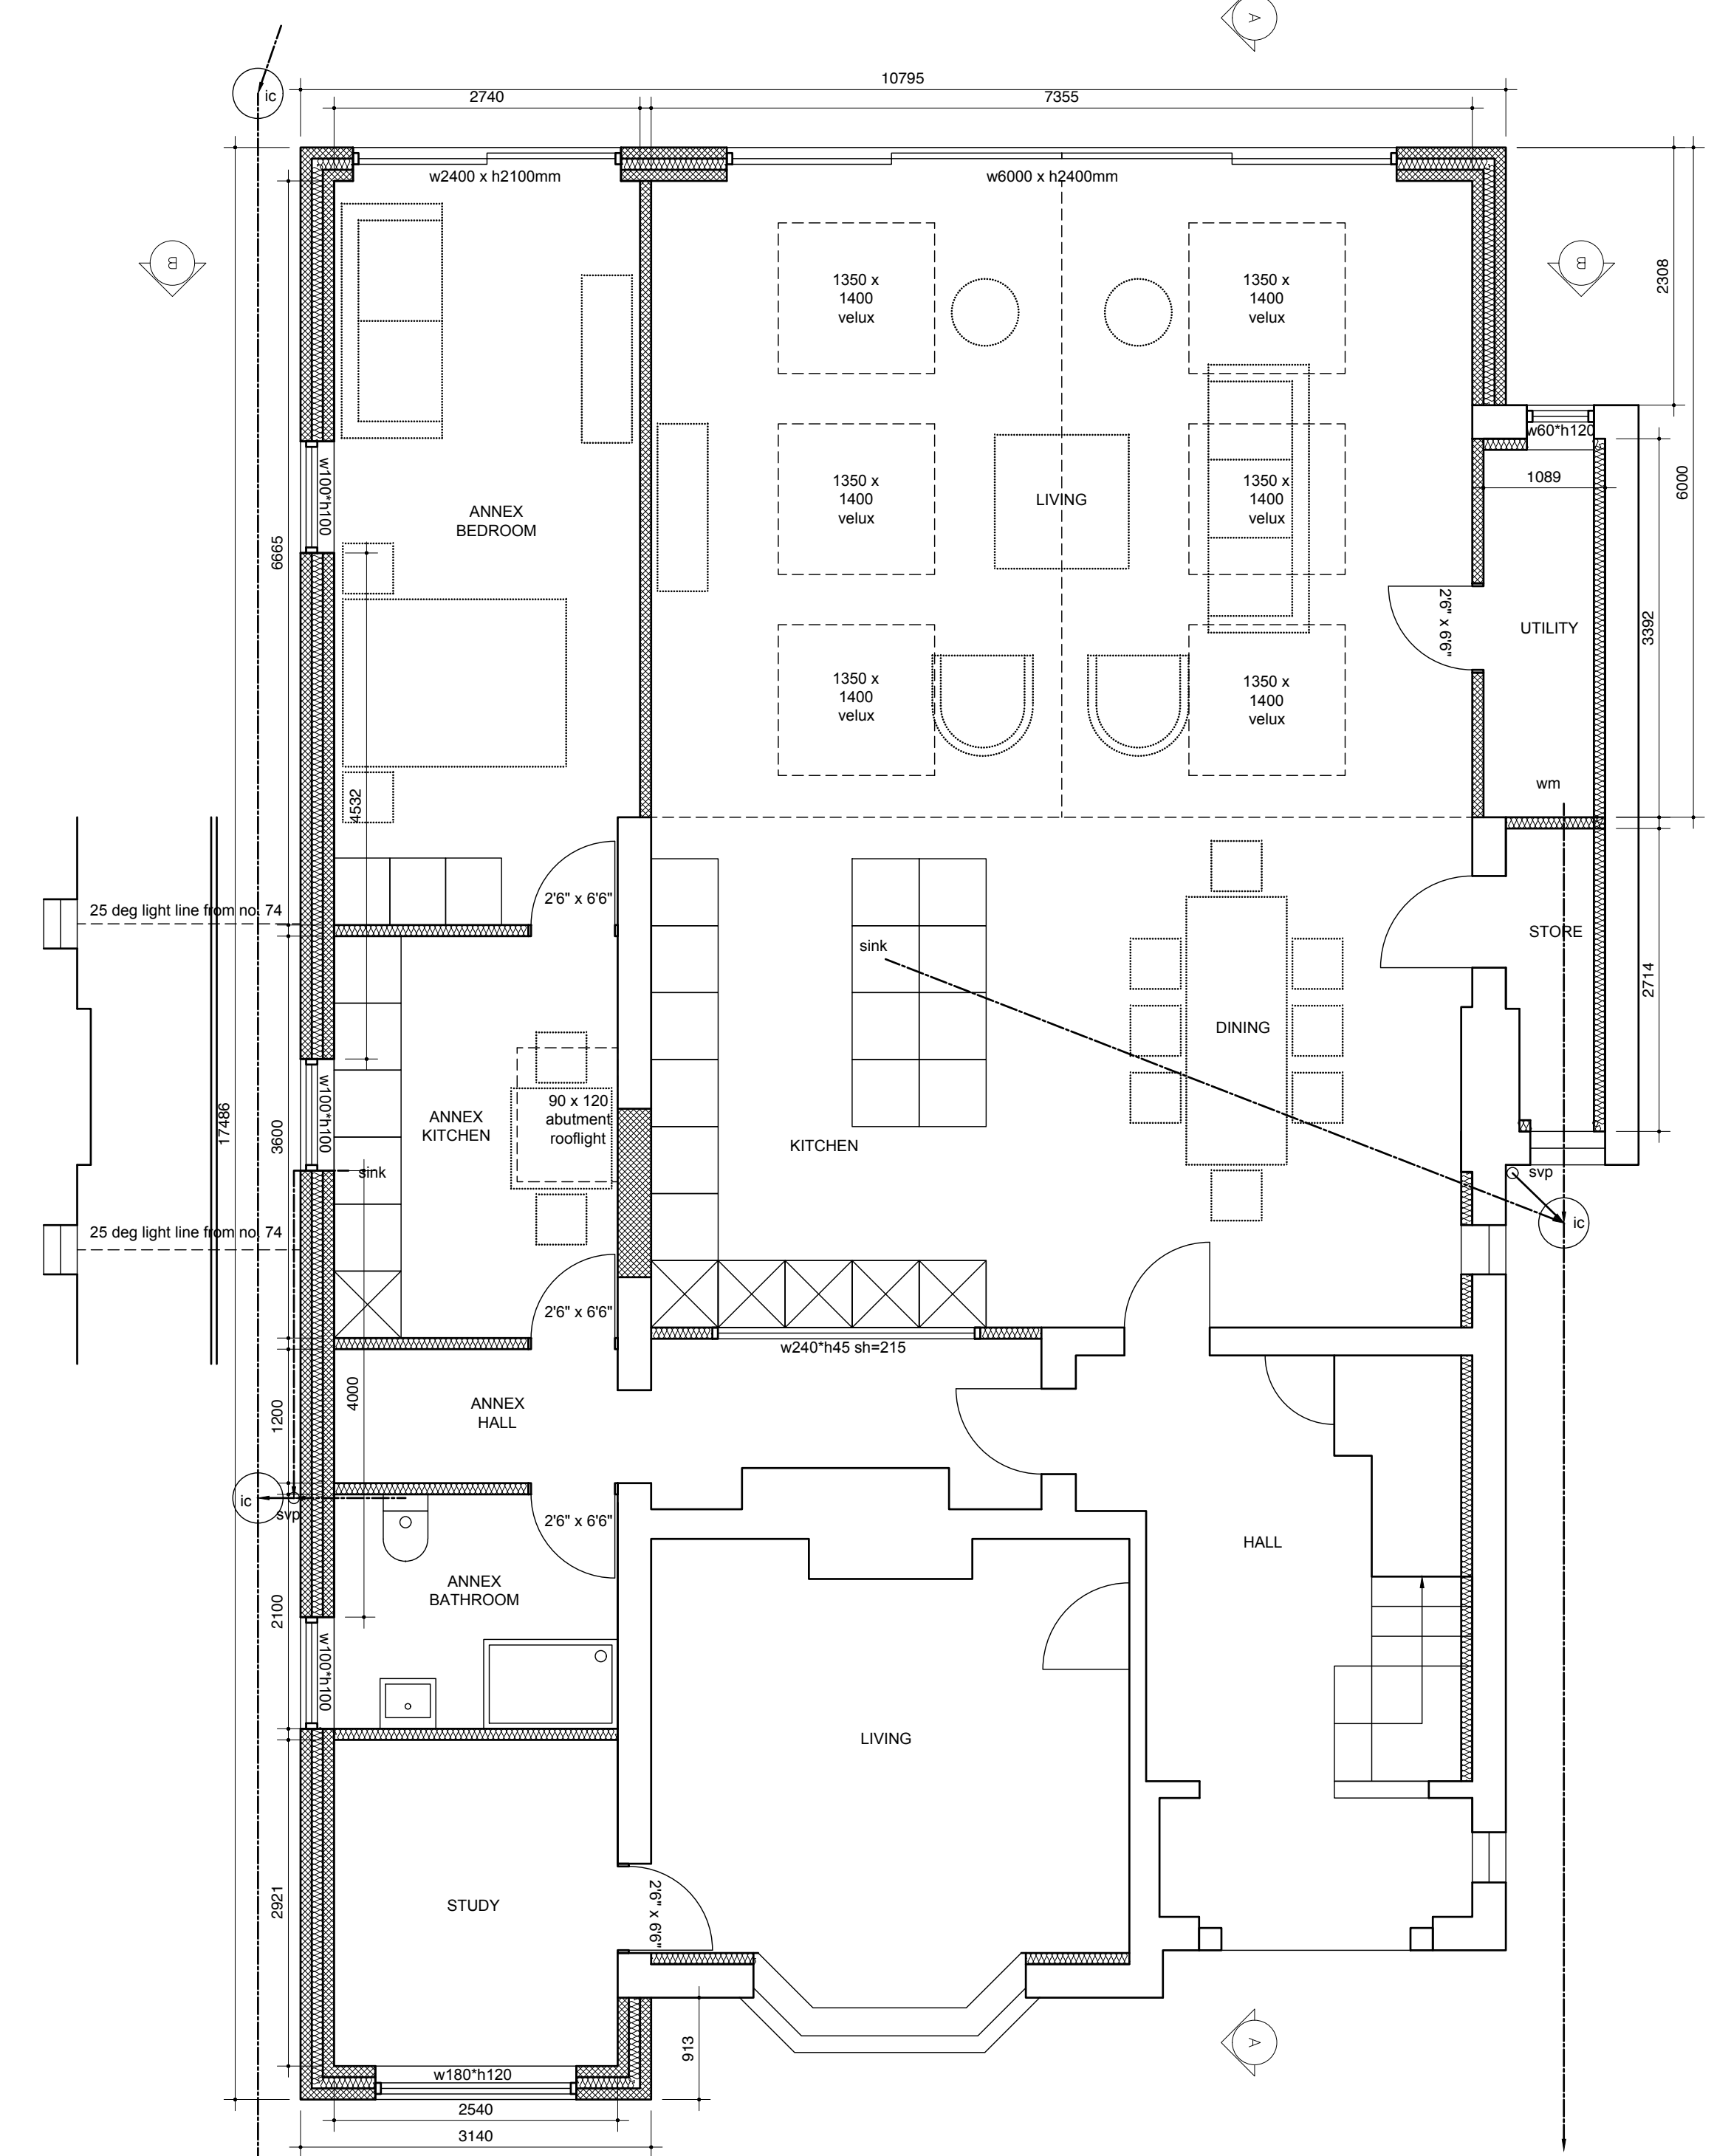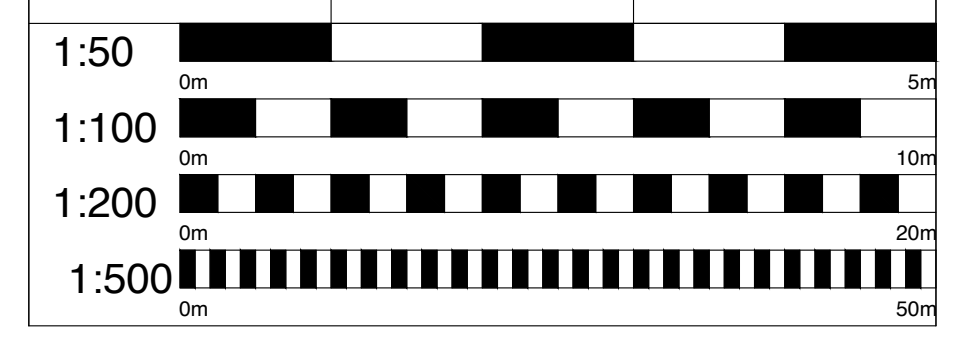

PROPOSED GROUND PLAN

PROPOSED FIRST PLAN