




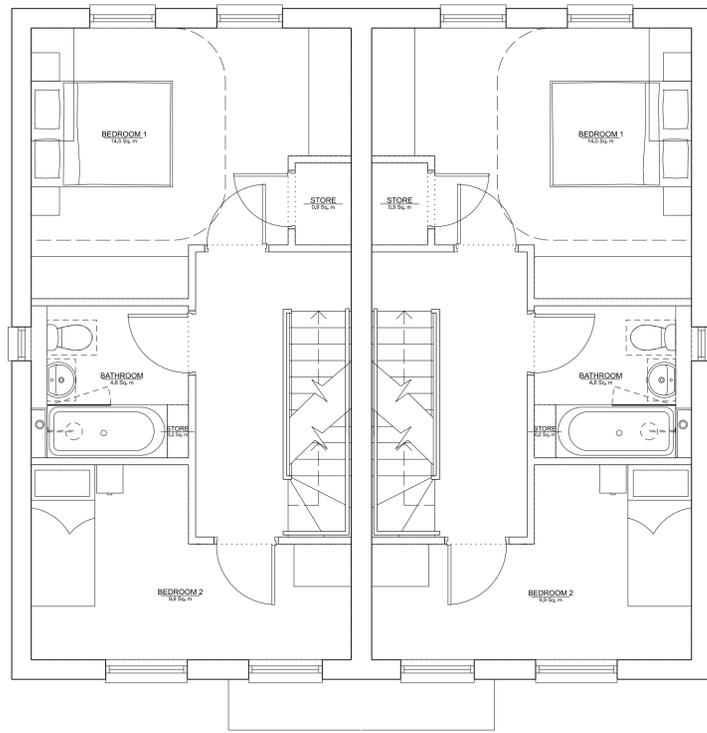


General Notes:
 Do not scale from this drawing. Use marked dimensions only.
 Should any discrepancies be noted, please inform this office immediately.
 This drawing is copyright of Matthew Alchurch Architects Limited

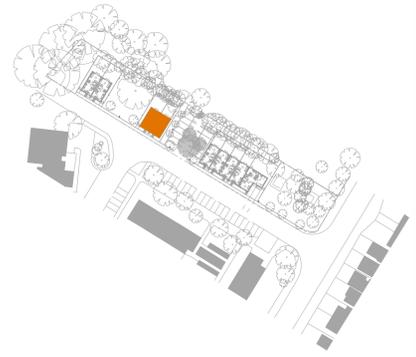

01 First Floor Plan
 02004 SCALE 1:100 @A3

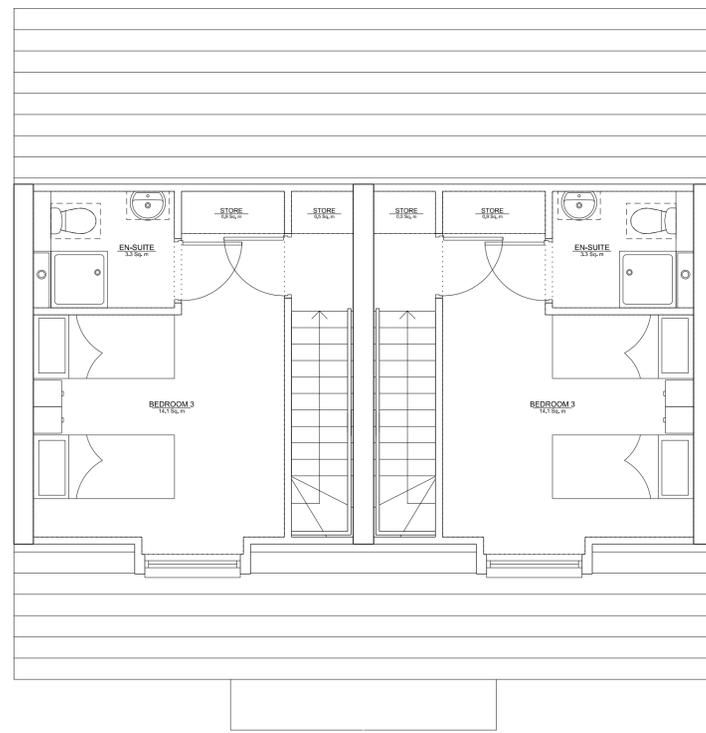

02 Second Floor Plan
 02004 SCALE 1:100 @A3

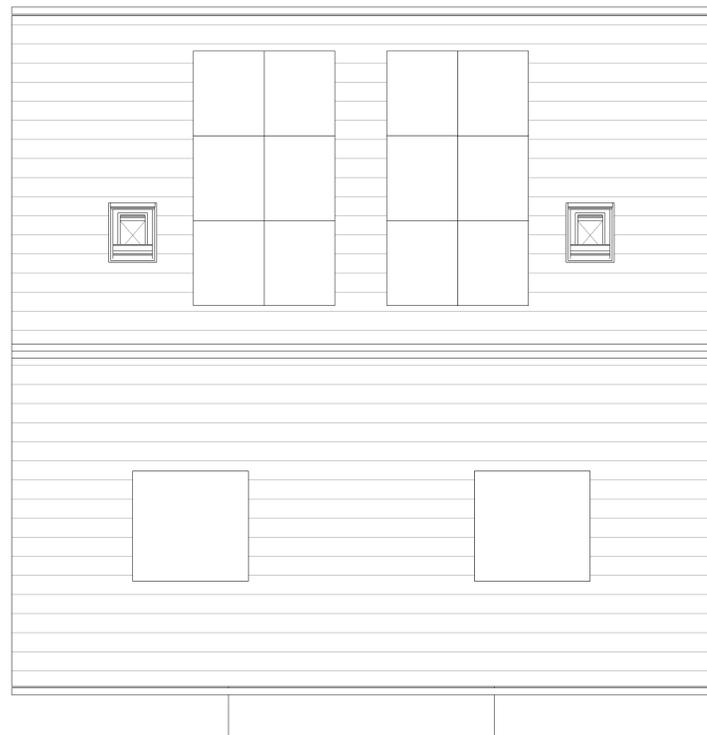

03 Roof plan
 02004 SCALE 1:100 @A3

P05	PV Amended	27/07/21	SSB	SSB
P04	Planning Issue	06/06/19	AQ	SSB
P03	Draft planning issue	29/07/19	SSB	SSB
P02	Issued for Information	14/06/19	AQ	SSB
P01	WIP Issue for comment	25/04/19	AQ	SSB
Rev:	Description:	Date:	Drw:	Chk:

MAA Architects
 the boathouse design studio
 27 ferry road teddington tw11 9nn
 t: 020 8973 0050
 e: info@maa-architects.com
 w: www.maa-architects.com



Client: **RHP**
 Project Name: **Simpson Road**
 Drawing Title: **Proposed Plans: Houses 3 & 4 First Floor, Second Floor & Roof Plans**

Drawing Status:	Status Code:	Project No:	Scale at A1:
Planning	S1	RHP02	1:50
Drawing No:	Revision:	Date:	Scale at A3:
RHP02-MAA-XX-DR-A-02004	P05	04.03.19	1:100