



01 Elevation 01: Front Elevation
 04002 SCALE 1:100 @A3



02 Elevation 02: East Elevation
 04002 SCALE 1:100 @A3

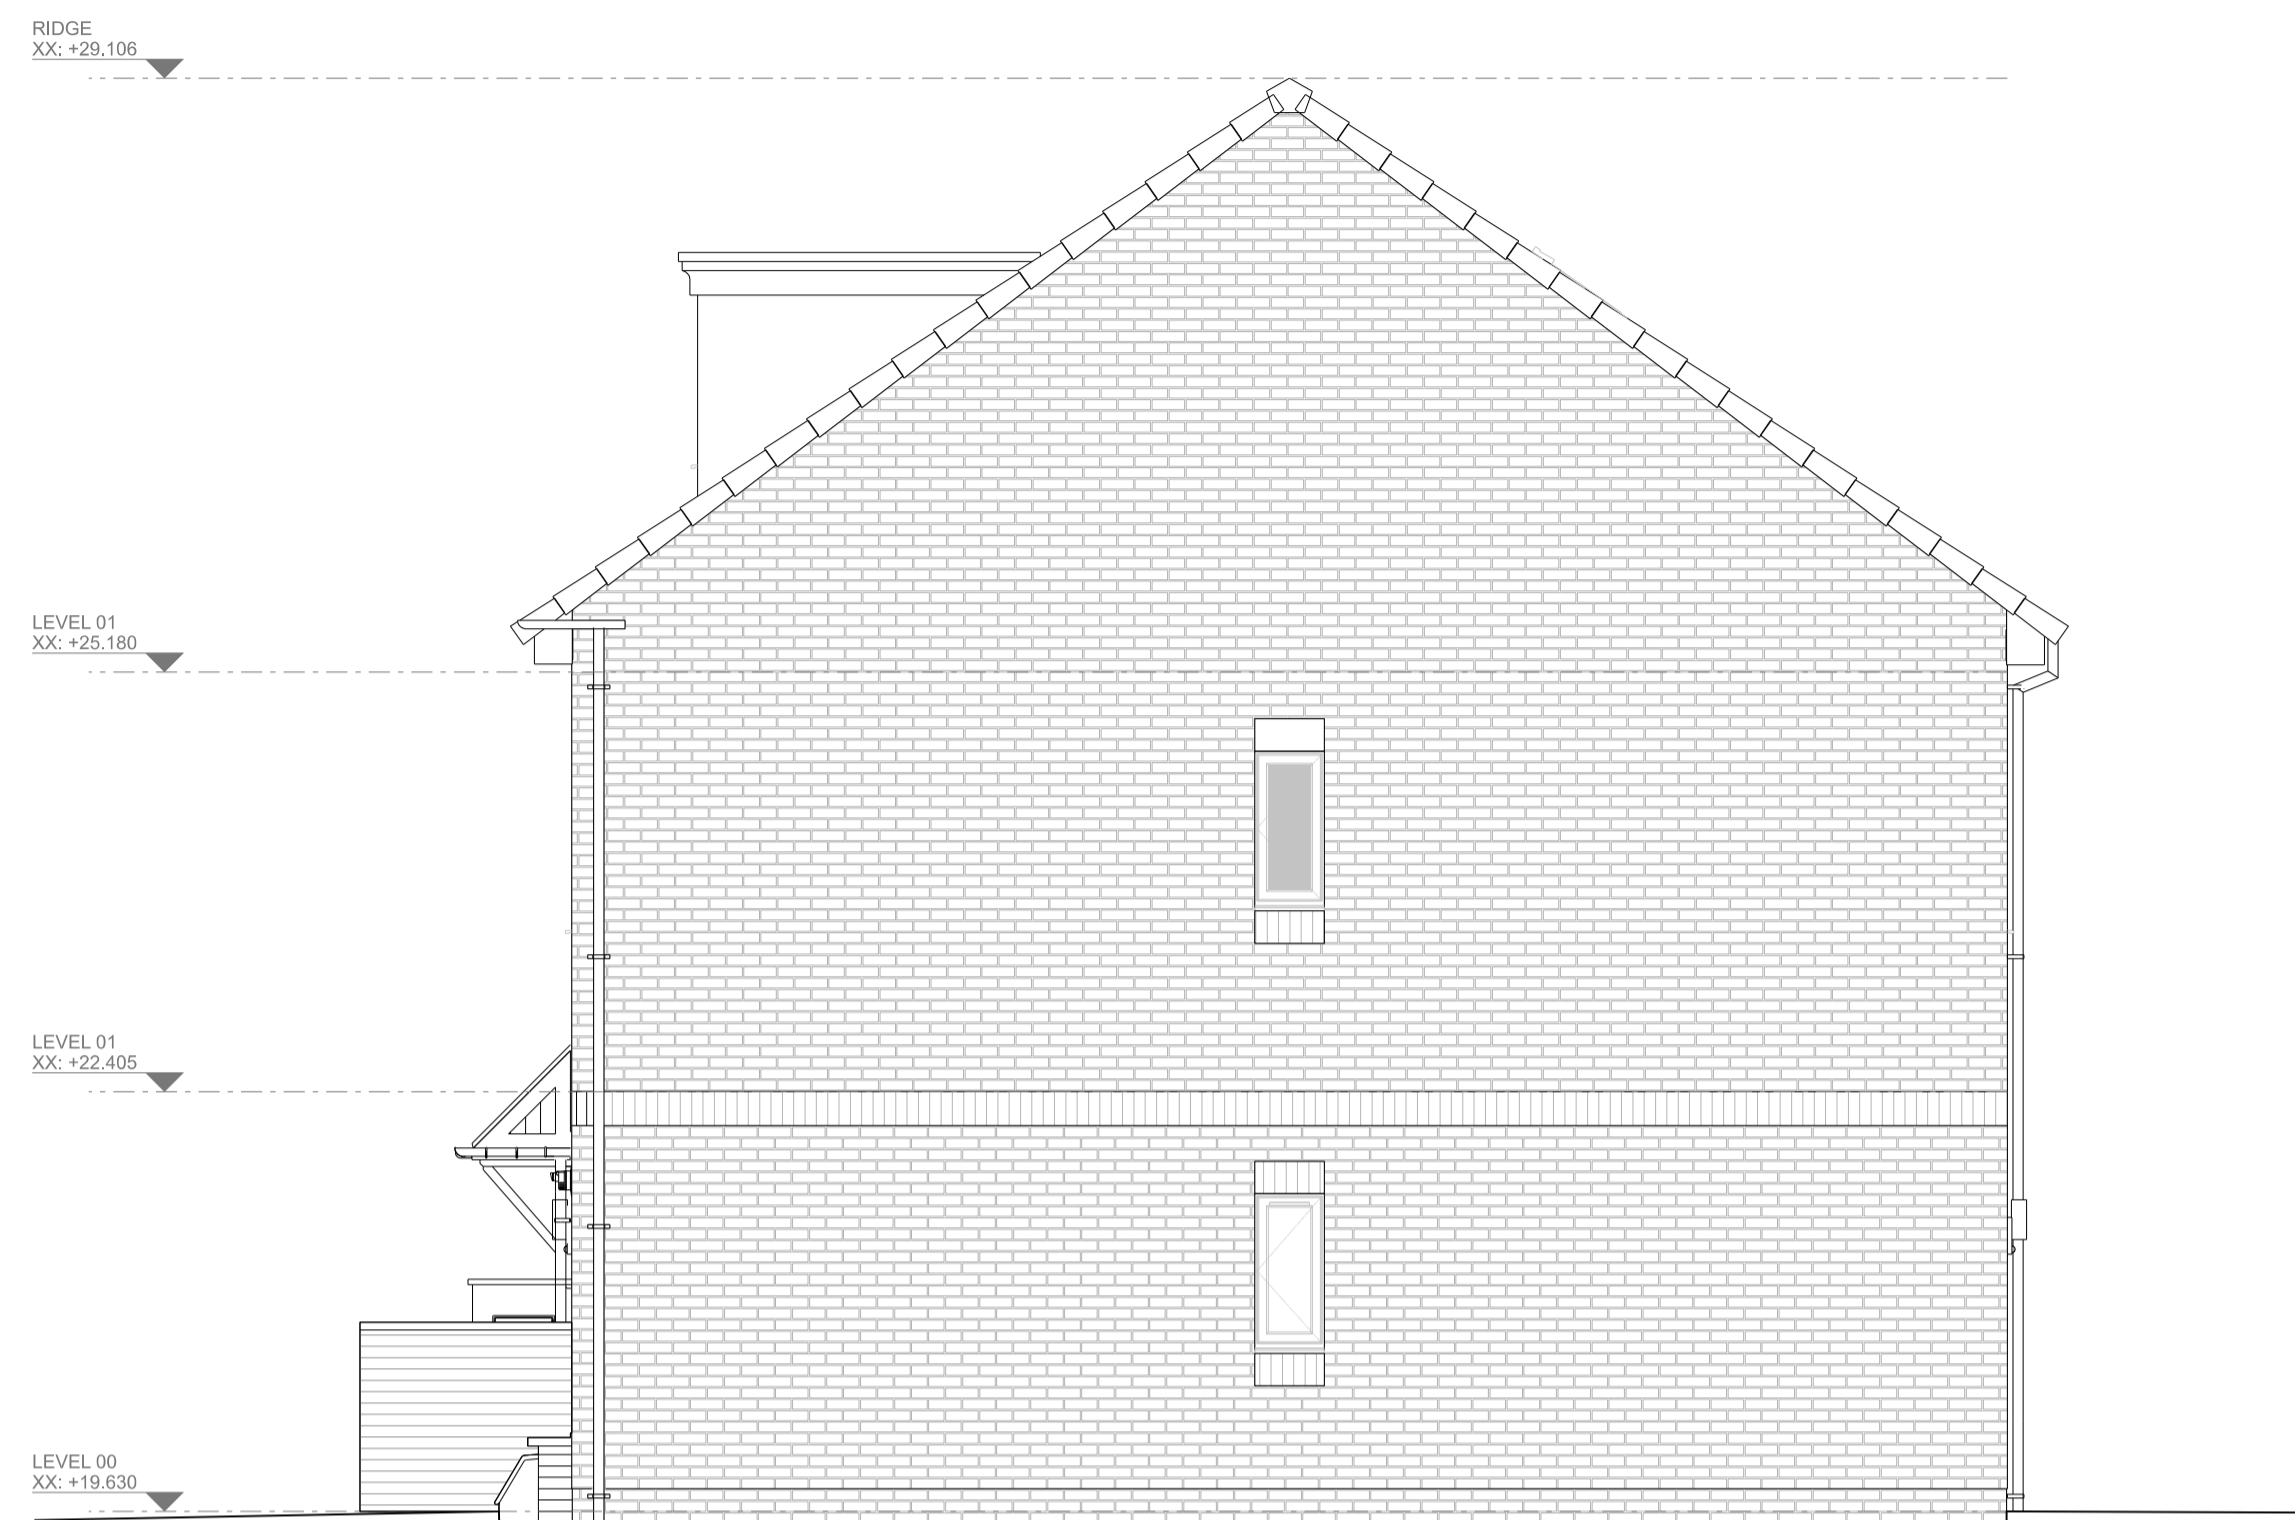


03 Elevation 03: Rear Elevation
 04002 SCALE 1:100 @A3

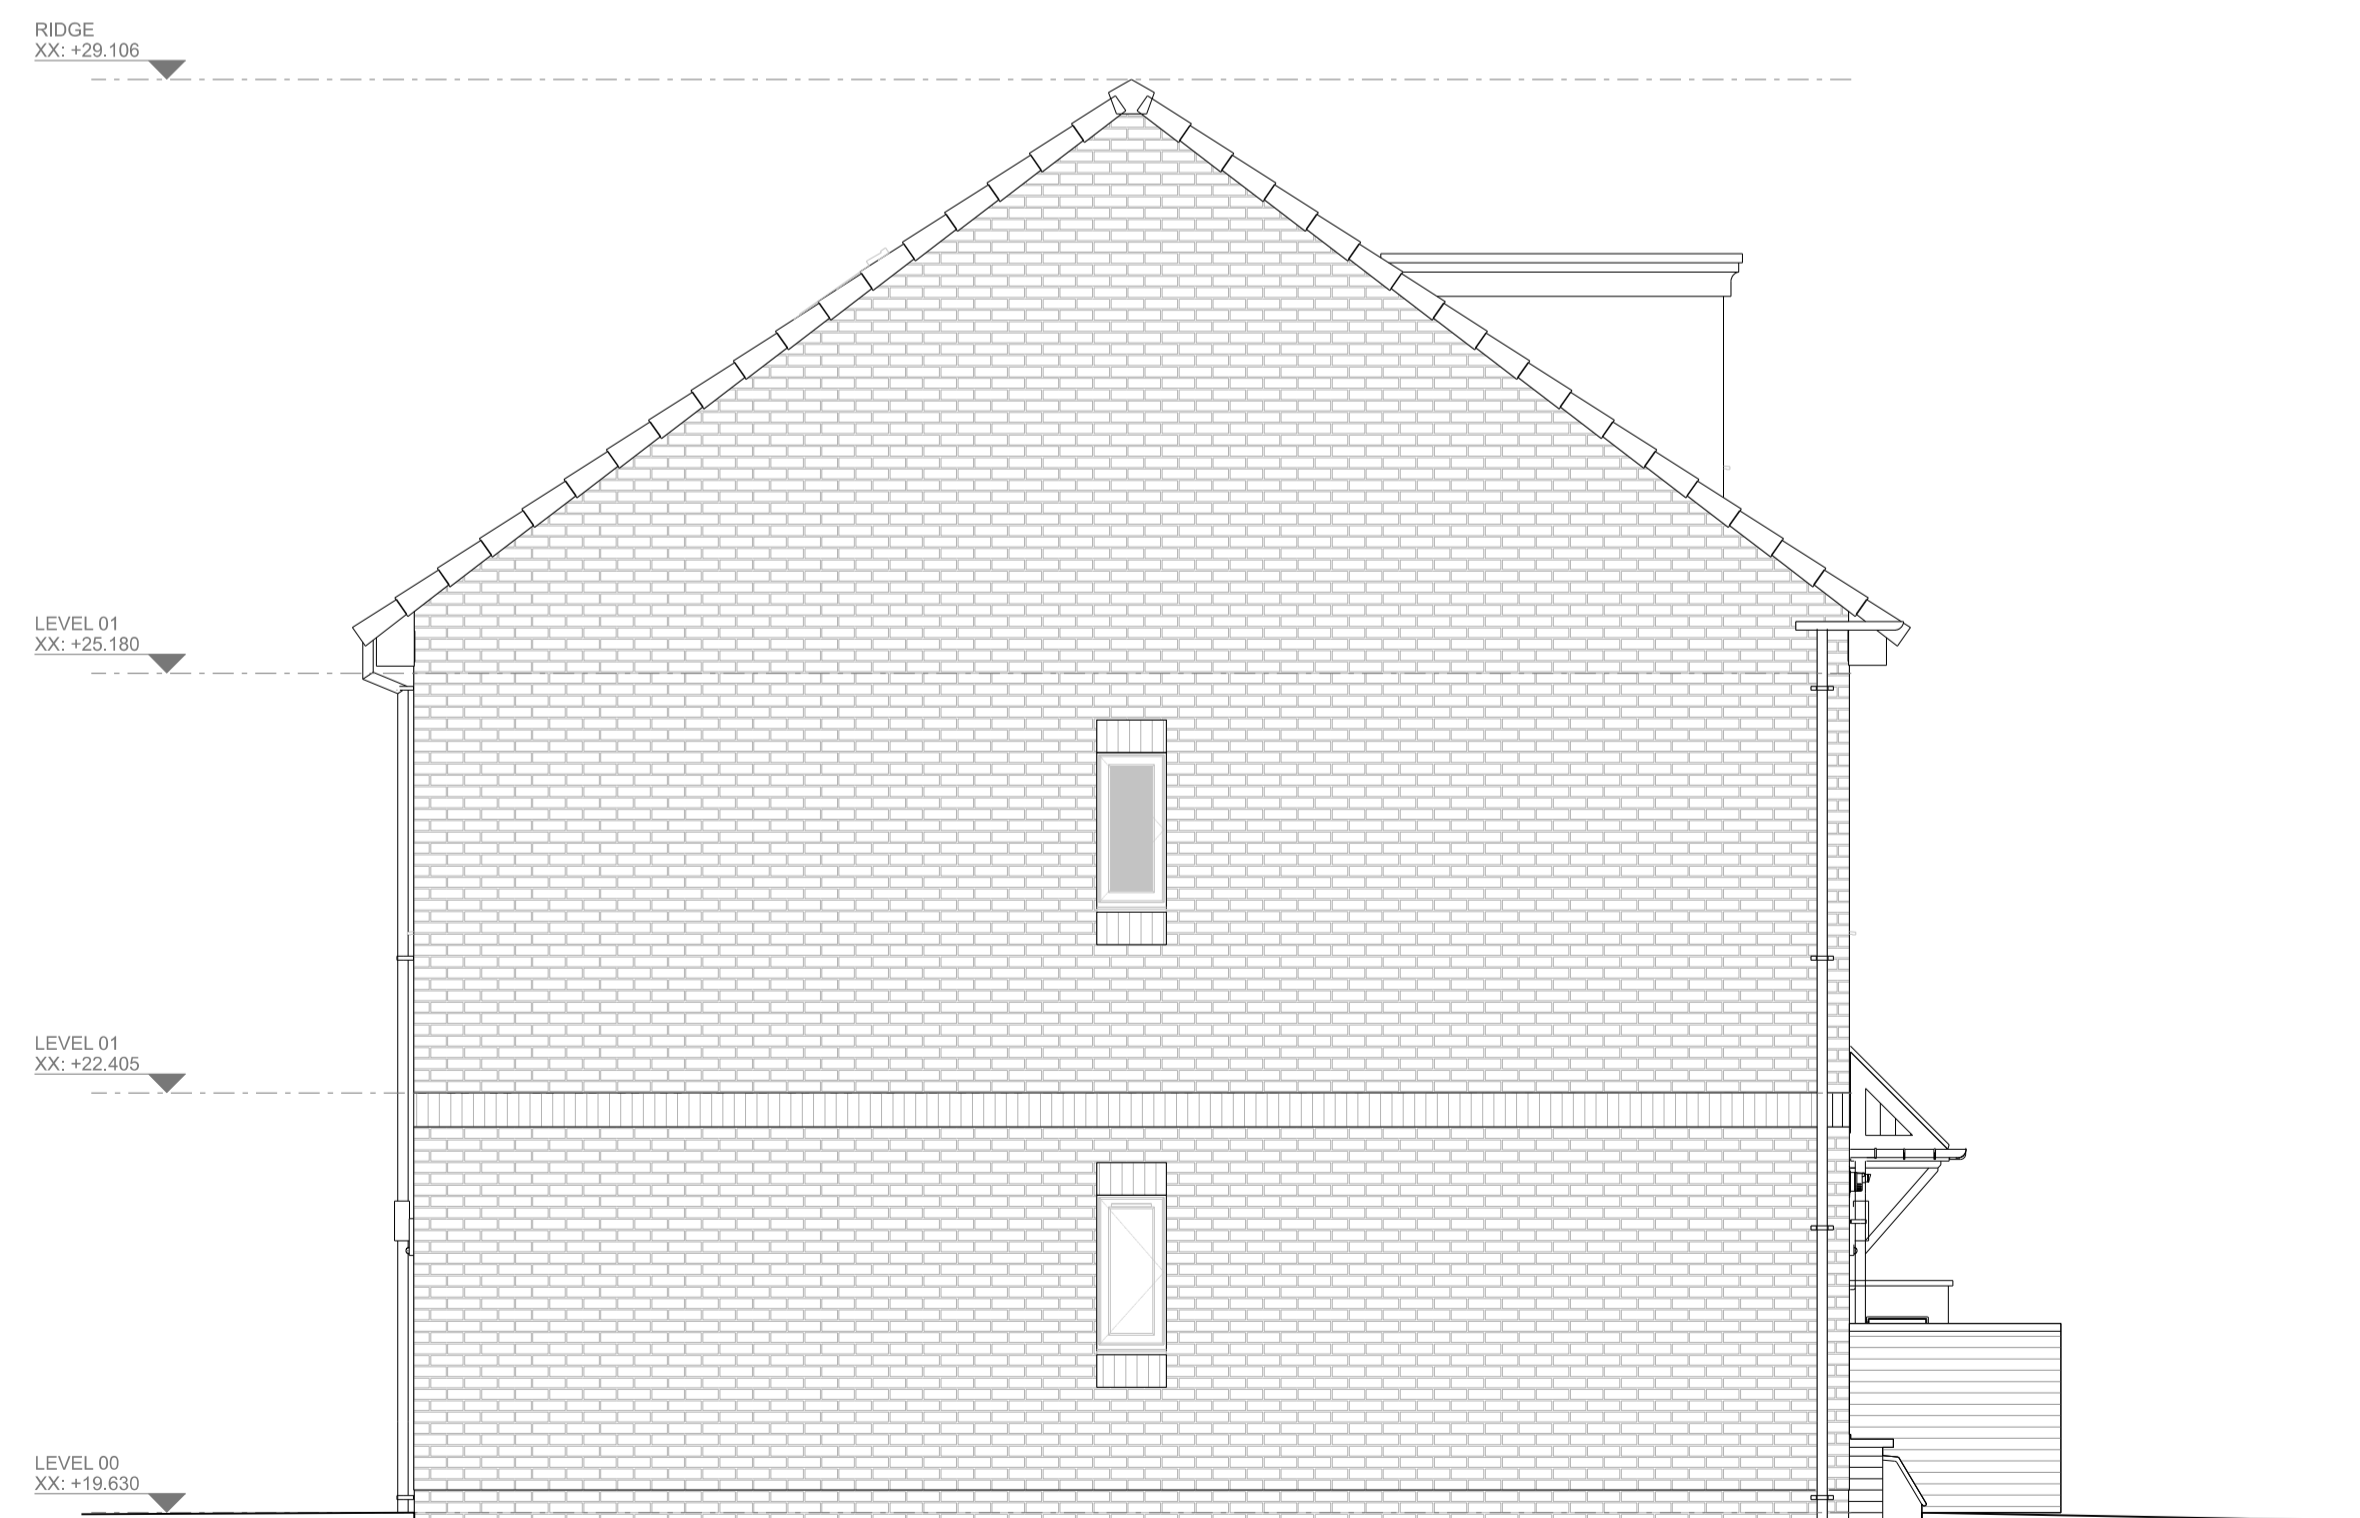

04 Elevation 04: West Elevation
 04002 SCALE 1:100 @A3

P05	PV layout amended.	28/07/21	SSB	SSB
P04	Planning issue	06/06/19	AQ	SSB
P03	Draft planning issue	29/07/19	SSB	SSB
P02	Issued for information	14/06/19	AQ	SSB
P01	WIP issue for comment	25/04/19	AQ	SSB
Rev:	Description:	Date:	Drw:	Chk:

MAA Architects
 the boathouse design studio
 27 ferry road teddington tw11 9nn
 t: 020 8973 0050
 e: info@maa-architects.com
 w: www.maa-architects.com

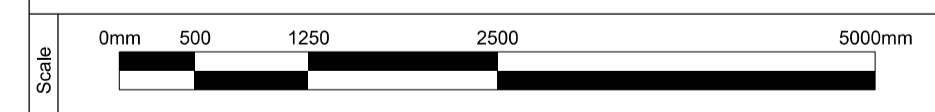

Client:
RHP
 Project Name:
Simpson Road

Drawing Title:
**Proposed Elevations:
 Houses 3 & 4**

Drawing Status: Planning	Status Code: S1	Project No: RHP02	Scale at A1: 1:50
Drawing No: RHP02-MAA-XX-DR-A-04001	Revision: P05	Date: 04.03.19	Scale at A3: 1:100