


PROPOSED LOFT CONVERSION
 52, RYECROFT AVENUE
 WHITTON
 TW2 6HR

PROPOSED FIRST FLOOR & ATTIC


1/50 @ A3 Dec. 2021

for: Mr. M. FLETCHER

Dwg. No. RA/04

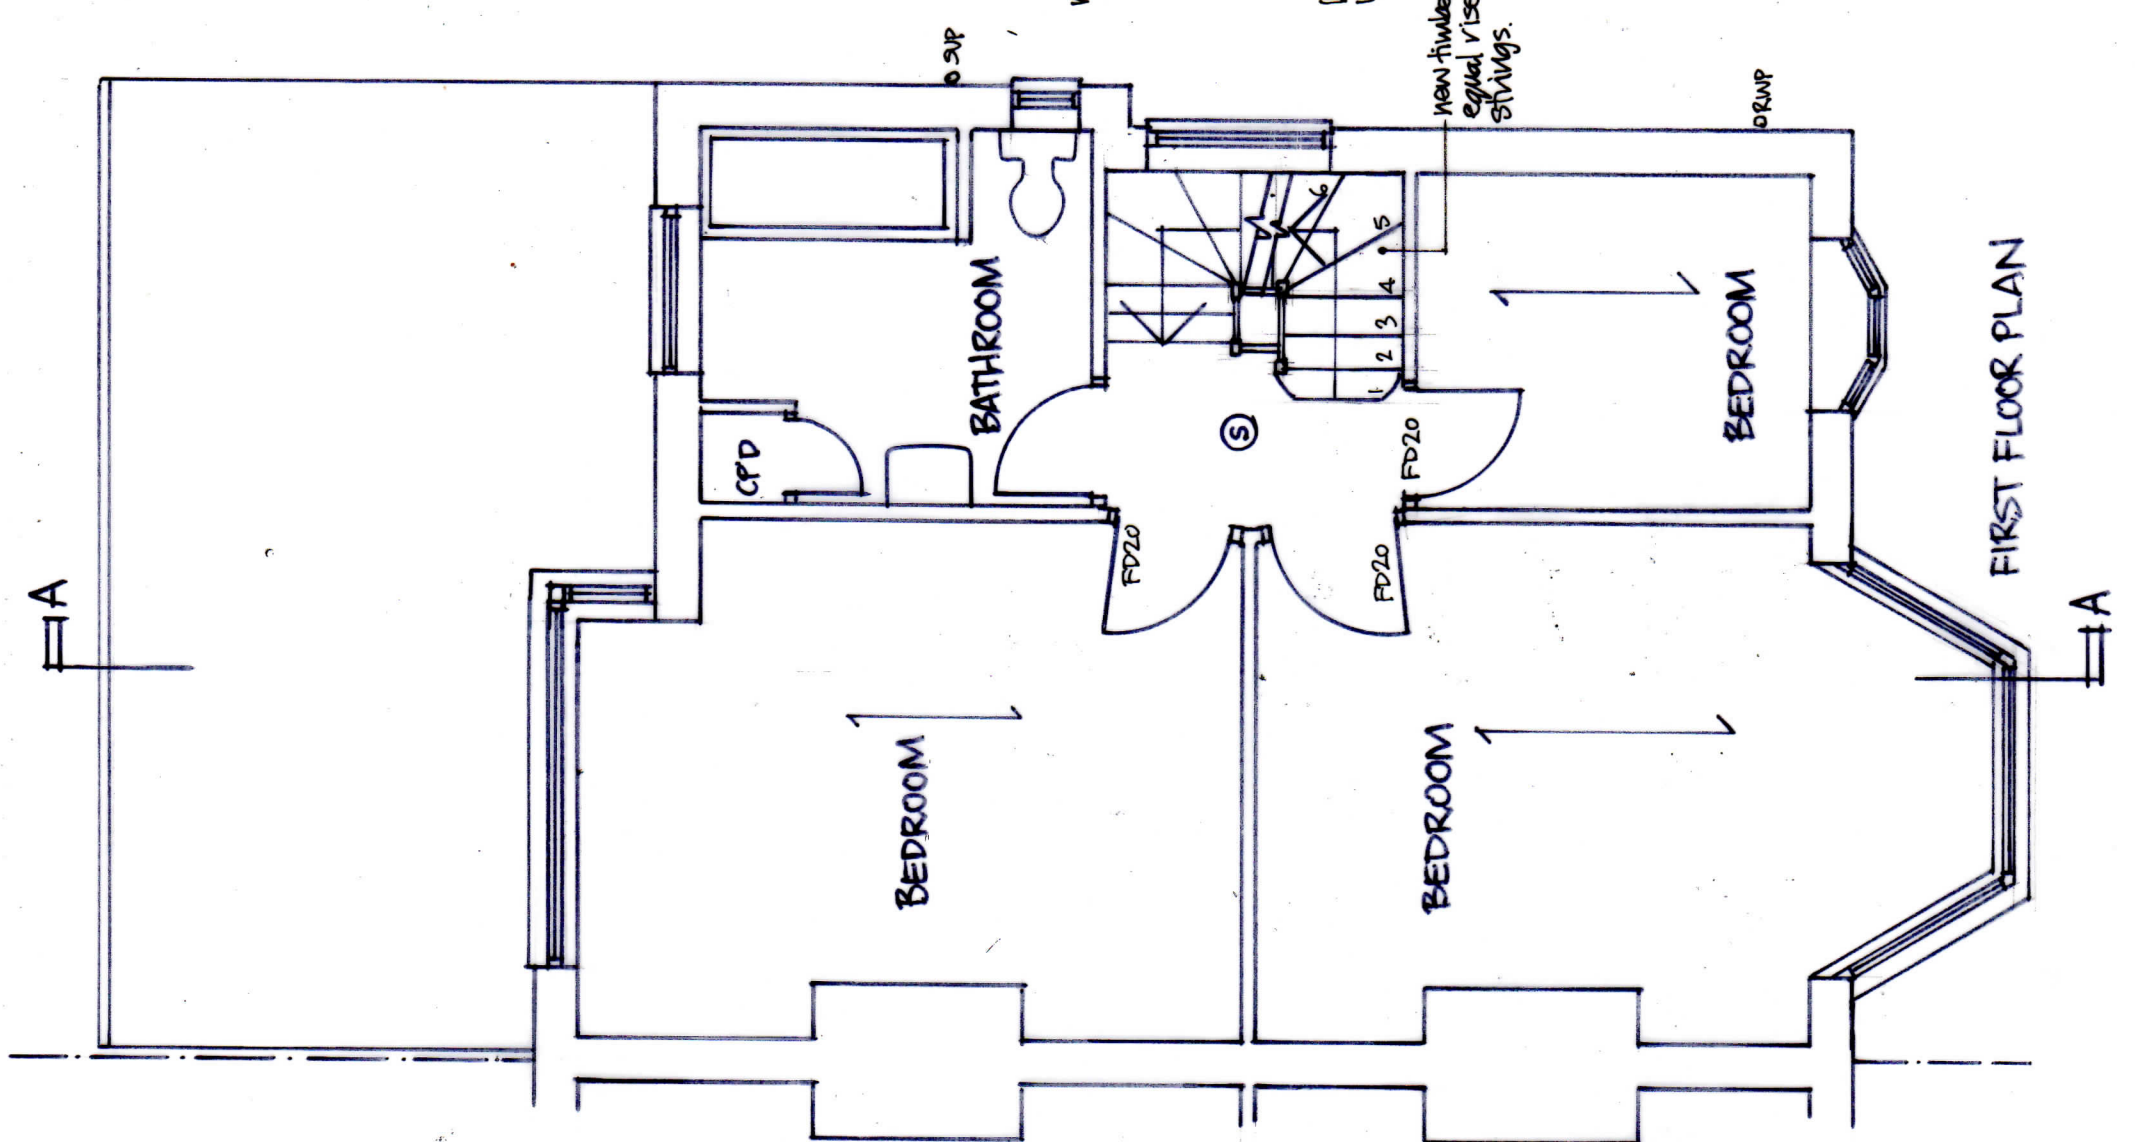

FIRST FLOOR PLAN

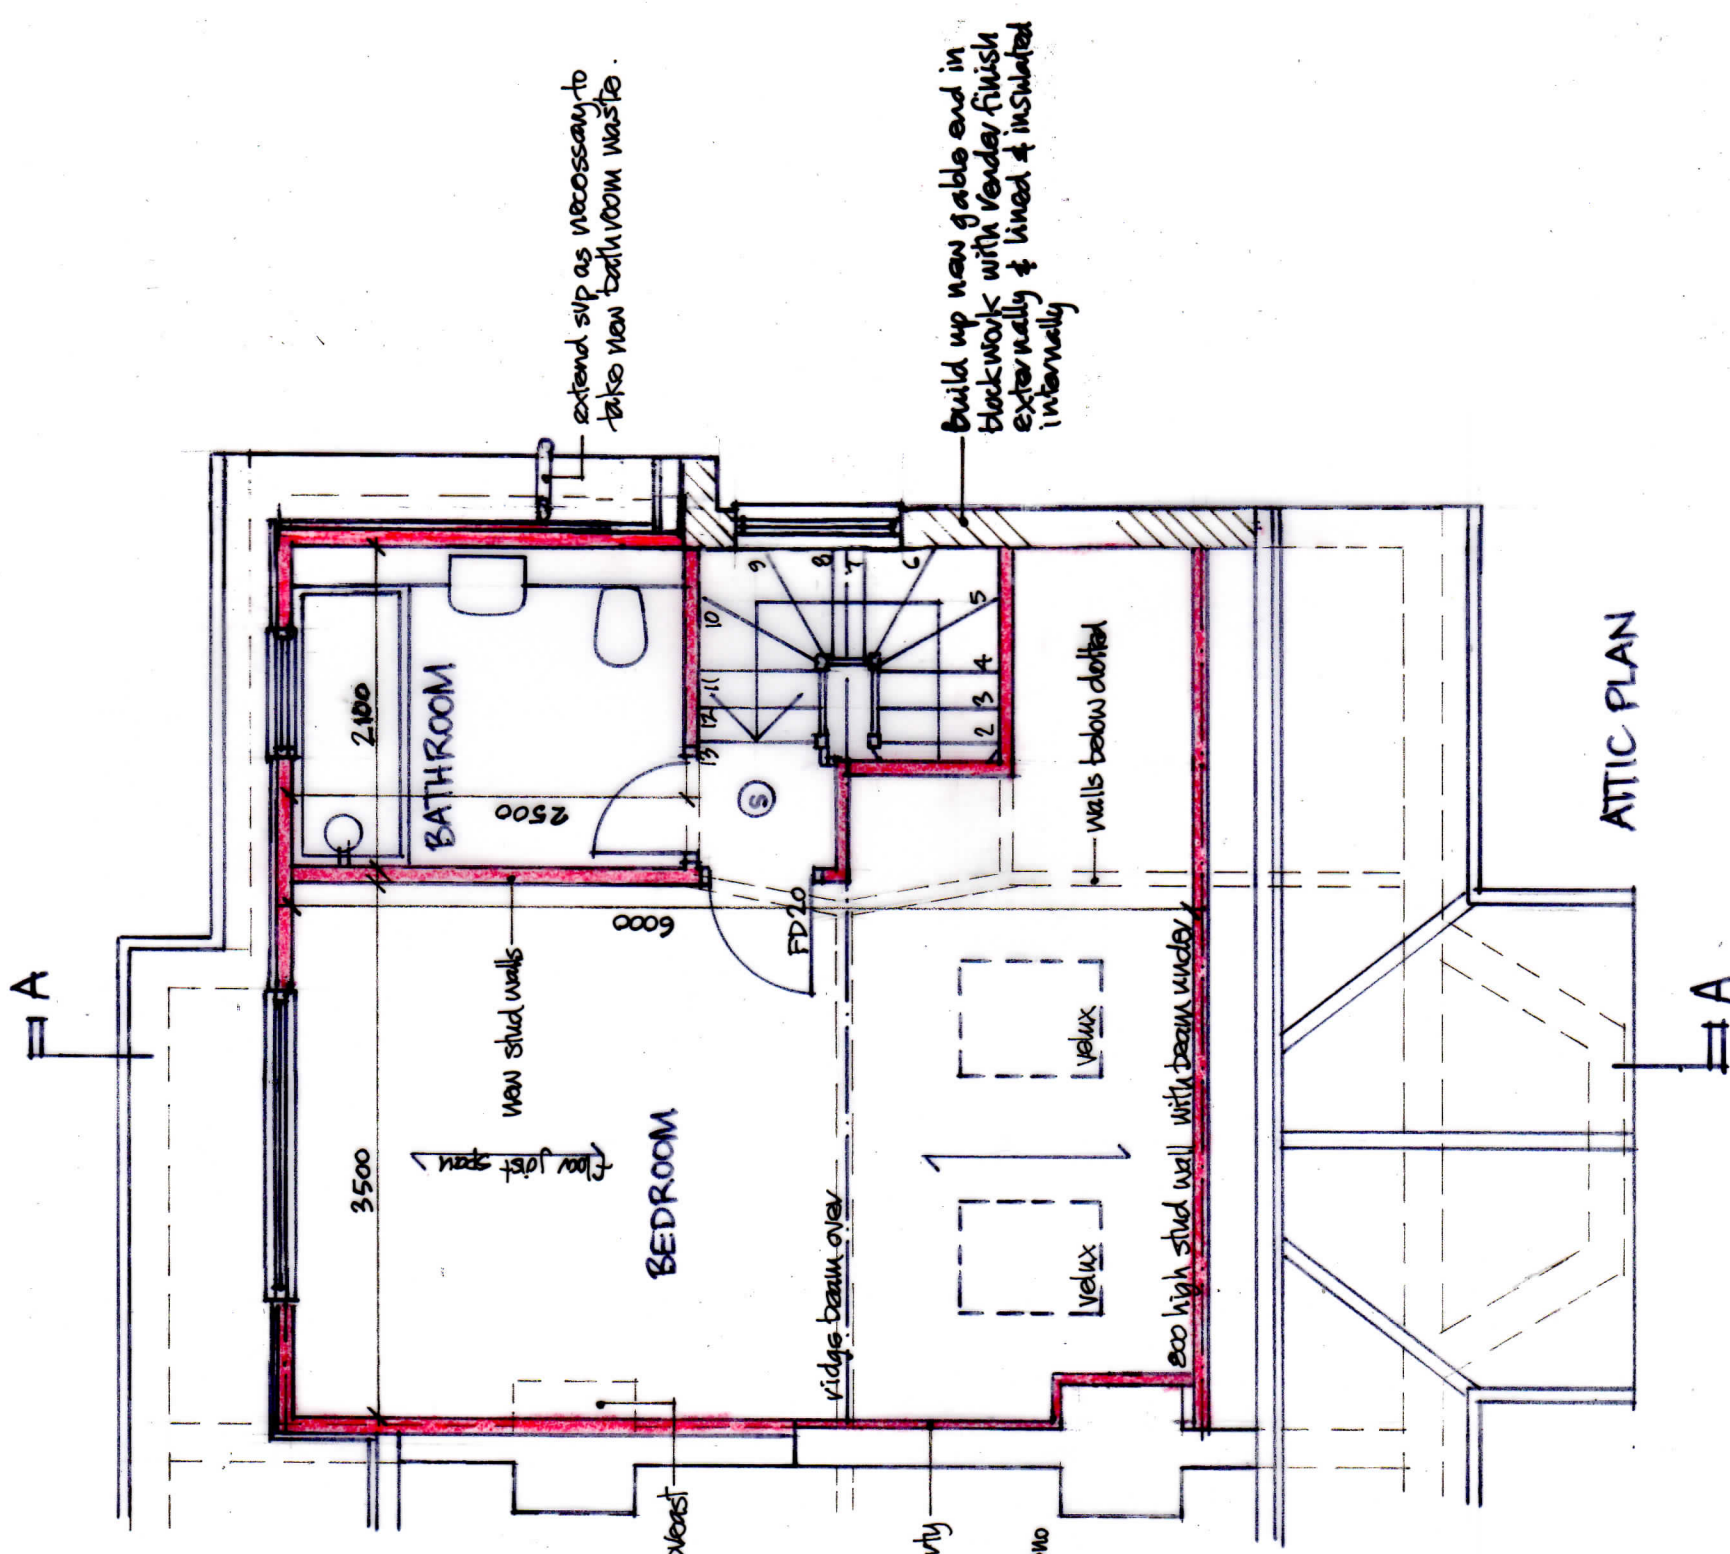

ATTIC PLAN