




Rear elevation

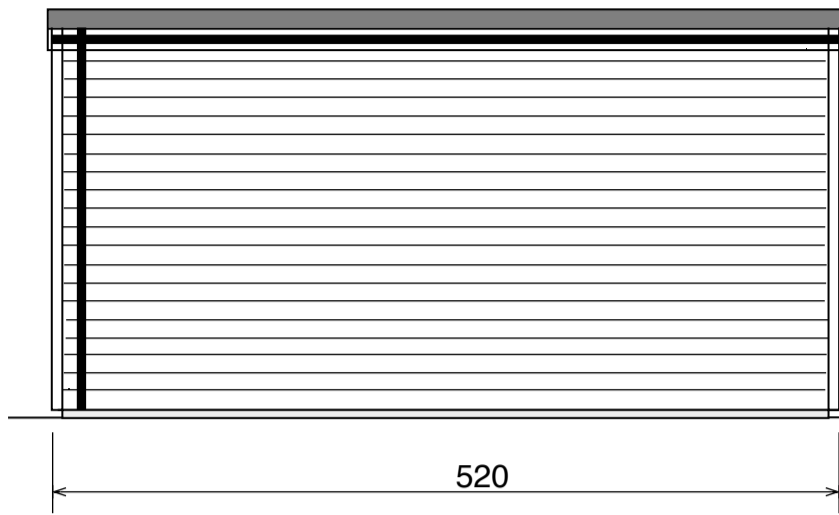



Left side elevation (facing house)

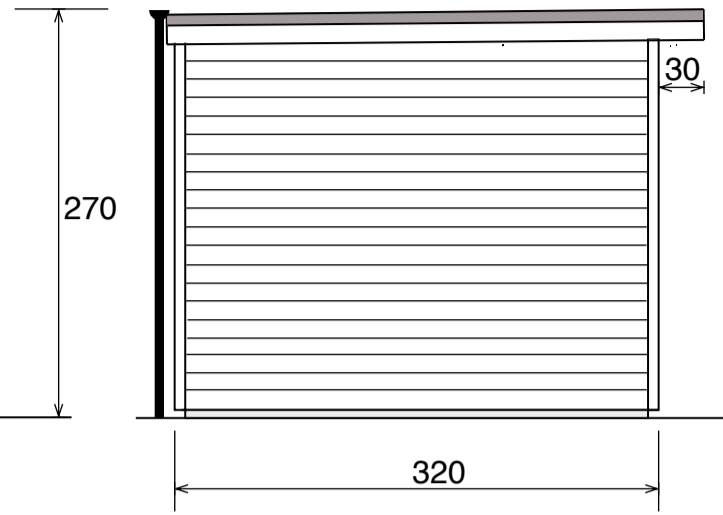

Front elevation

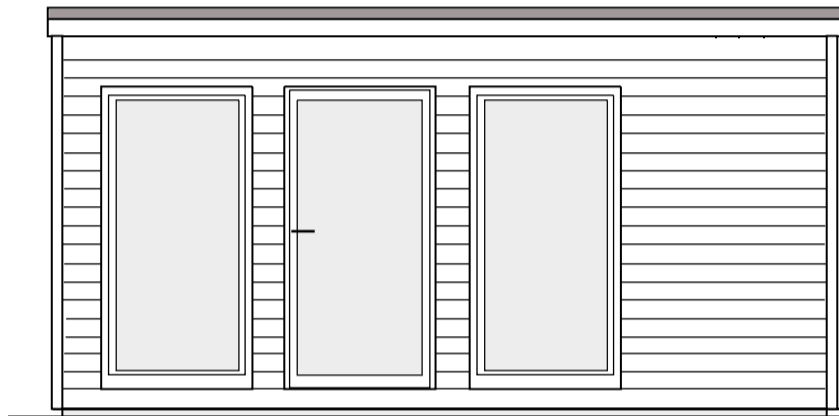

Right side elevation

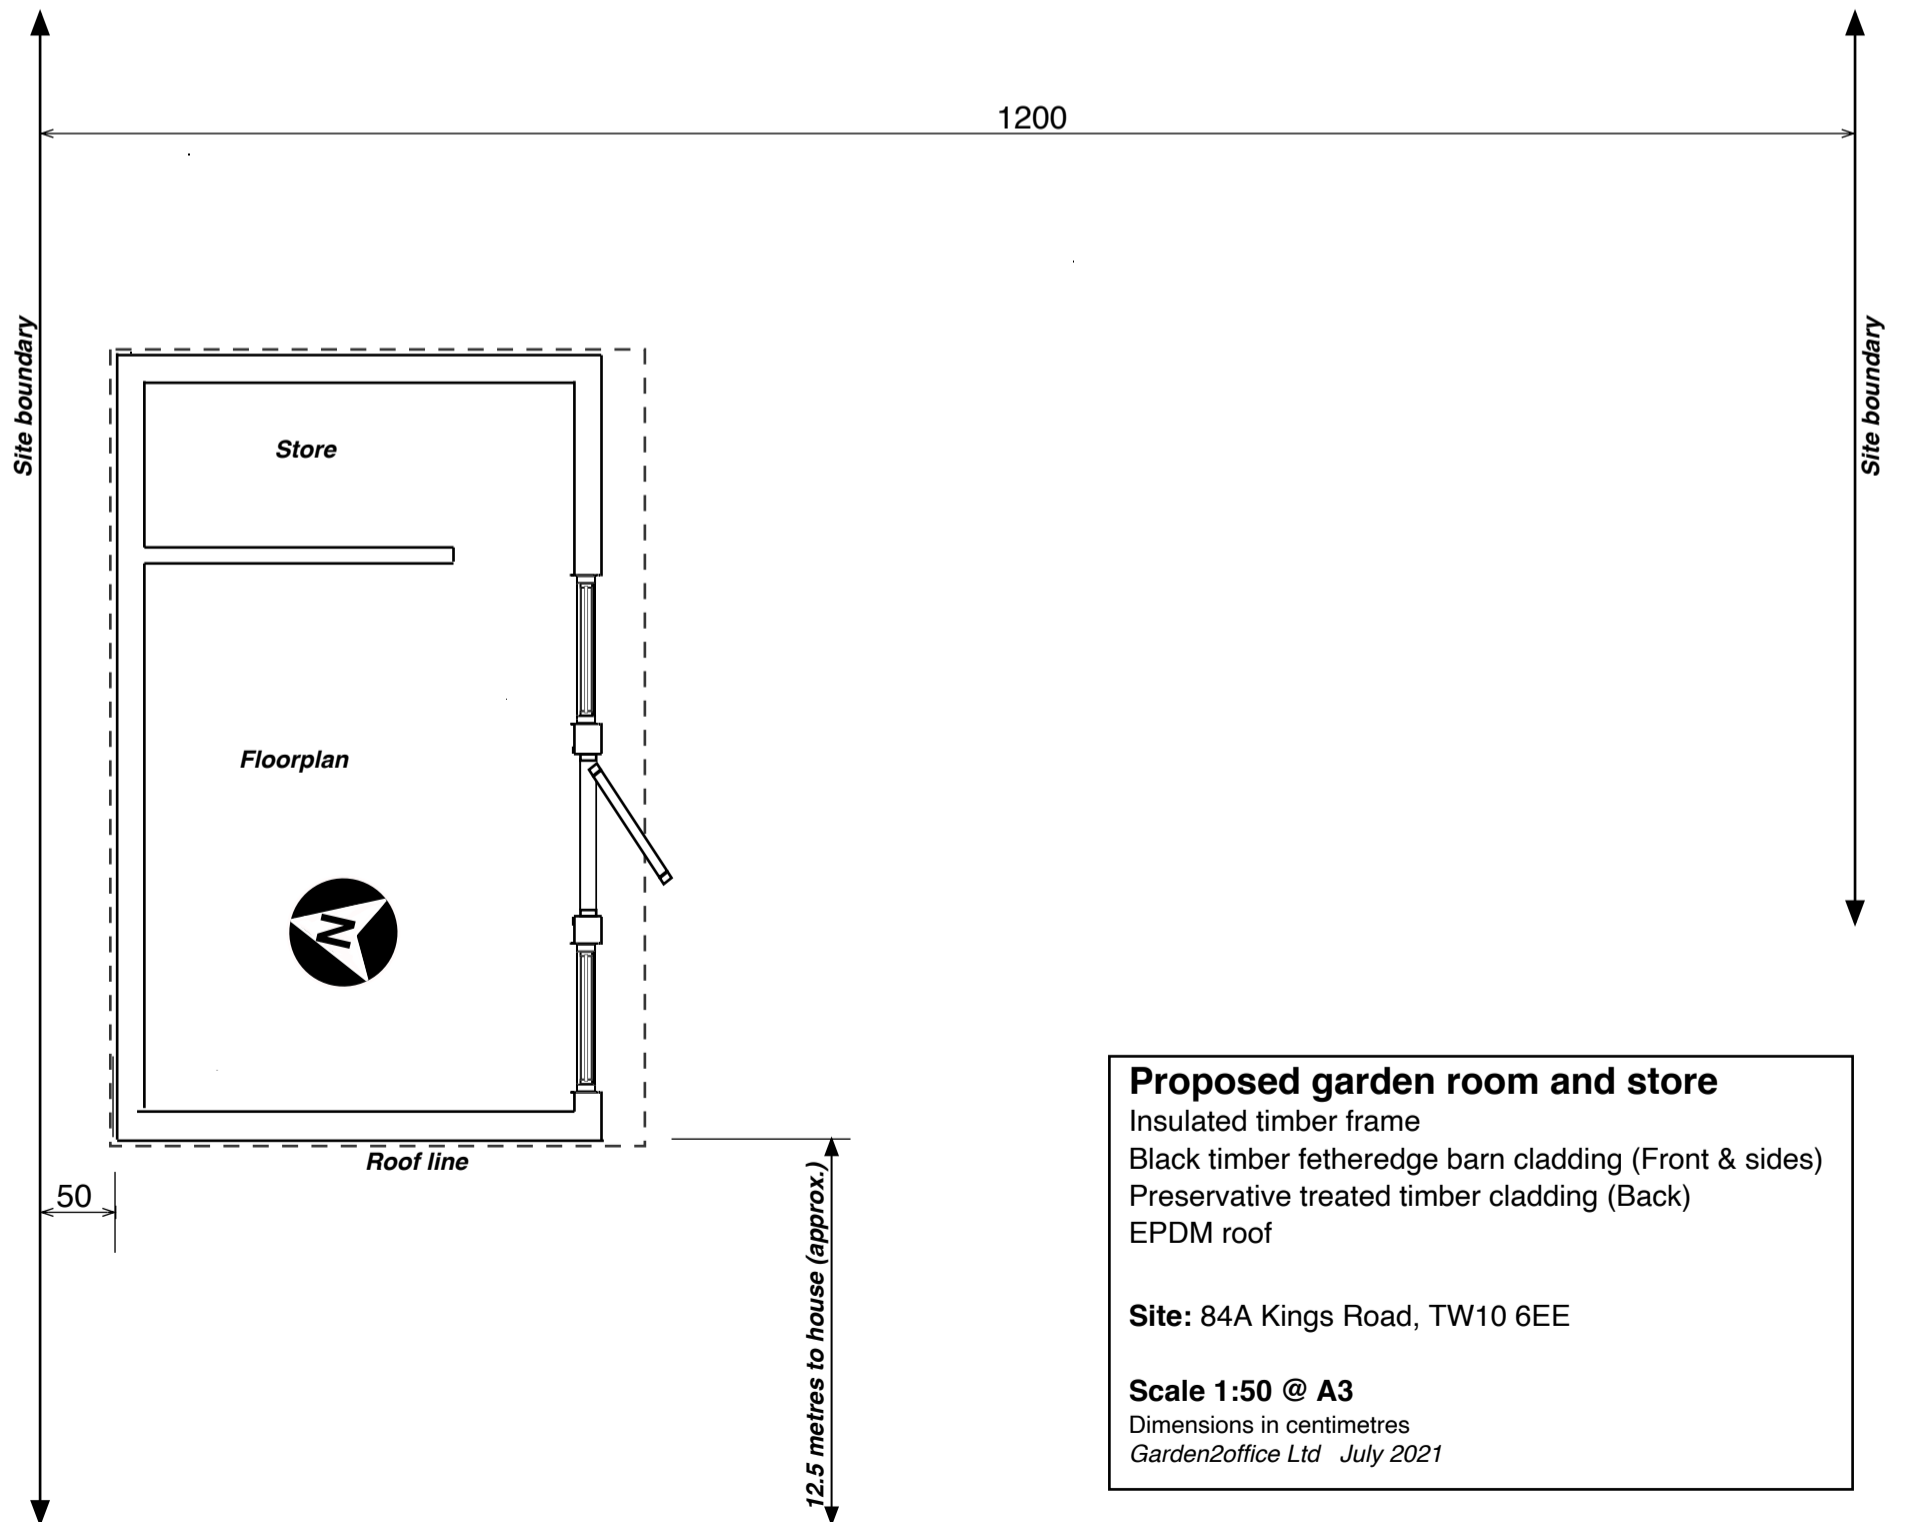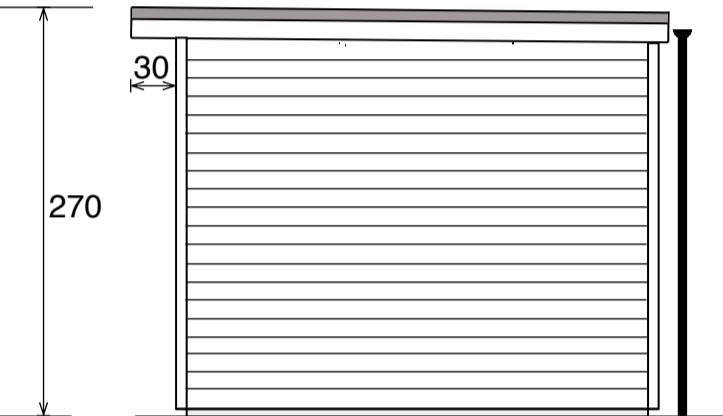

**Proposed garden room and store**  
 Insulated timber frame  
 Black timber featheredge barn cladding (Front & sides)  
 Preservative treated timber cladding (Back)  
 EPDM roof

**Site:** 84A Kings Road, TW10 6EE

**Scale 1:50 @ A3**  
 Dimensions in centimetres  
 Garden2office Ltd July 2021

