

MATERIALS


WALLS: FACED BRICKWORK TO MATCH EXISTING
 ROOF: SLAB & FLAT ROOF TO MATCH EXISTING
 WINDOWS: DOUBLE GLAZED TIMBER SASH WINDOWS TO MATCH EXISTING



STREET ELEVATION

scale 1:100

EXISTING FRONT ELEVATION TO NO. 10 TO REMAIN UNALTERED

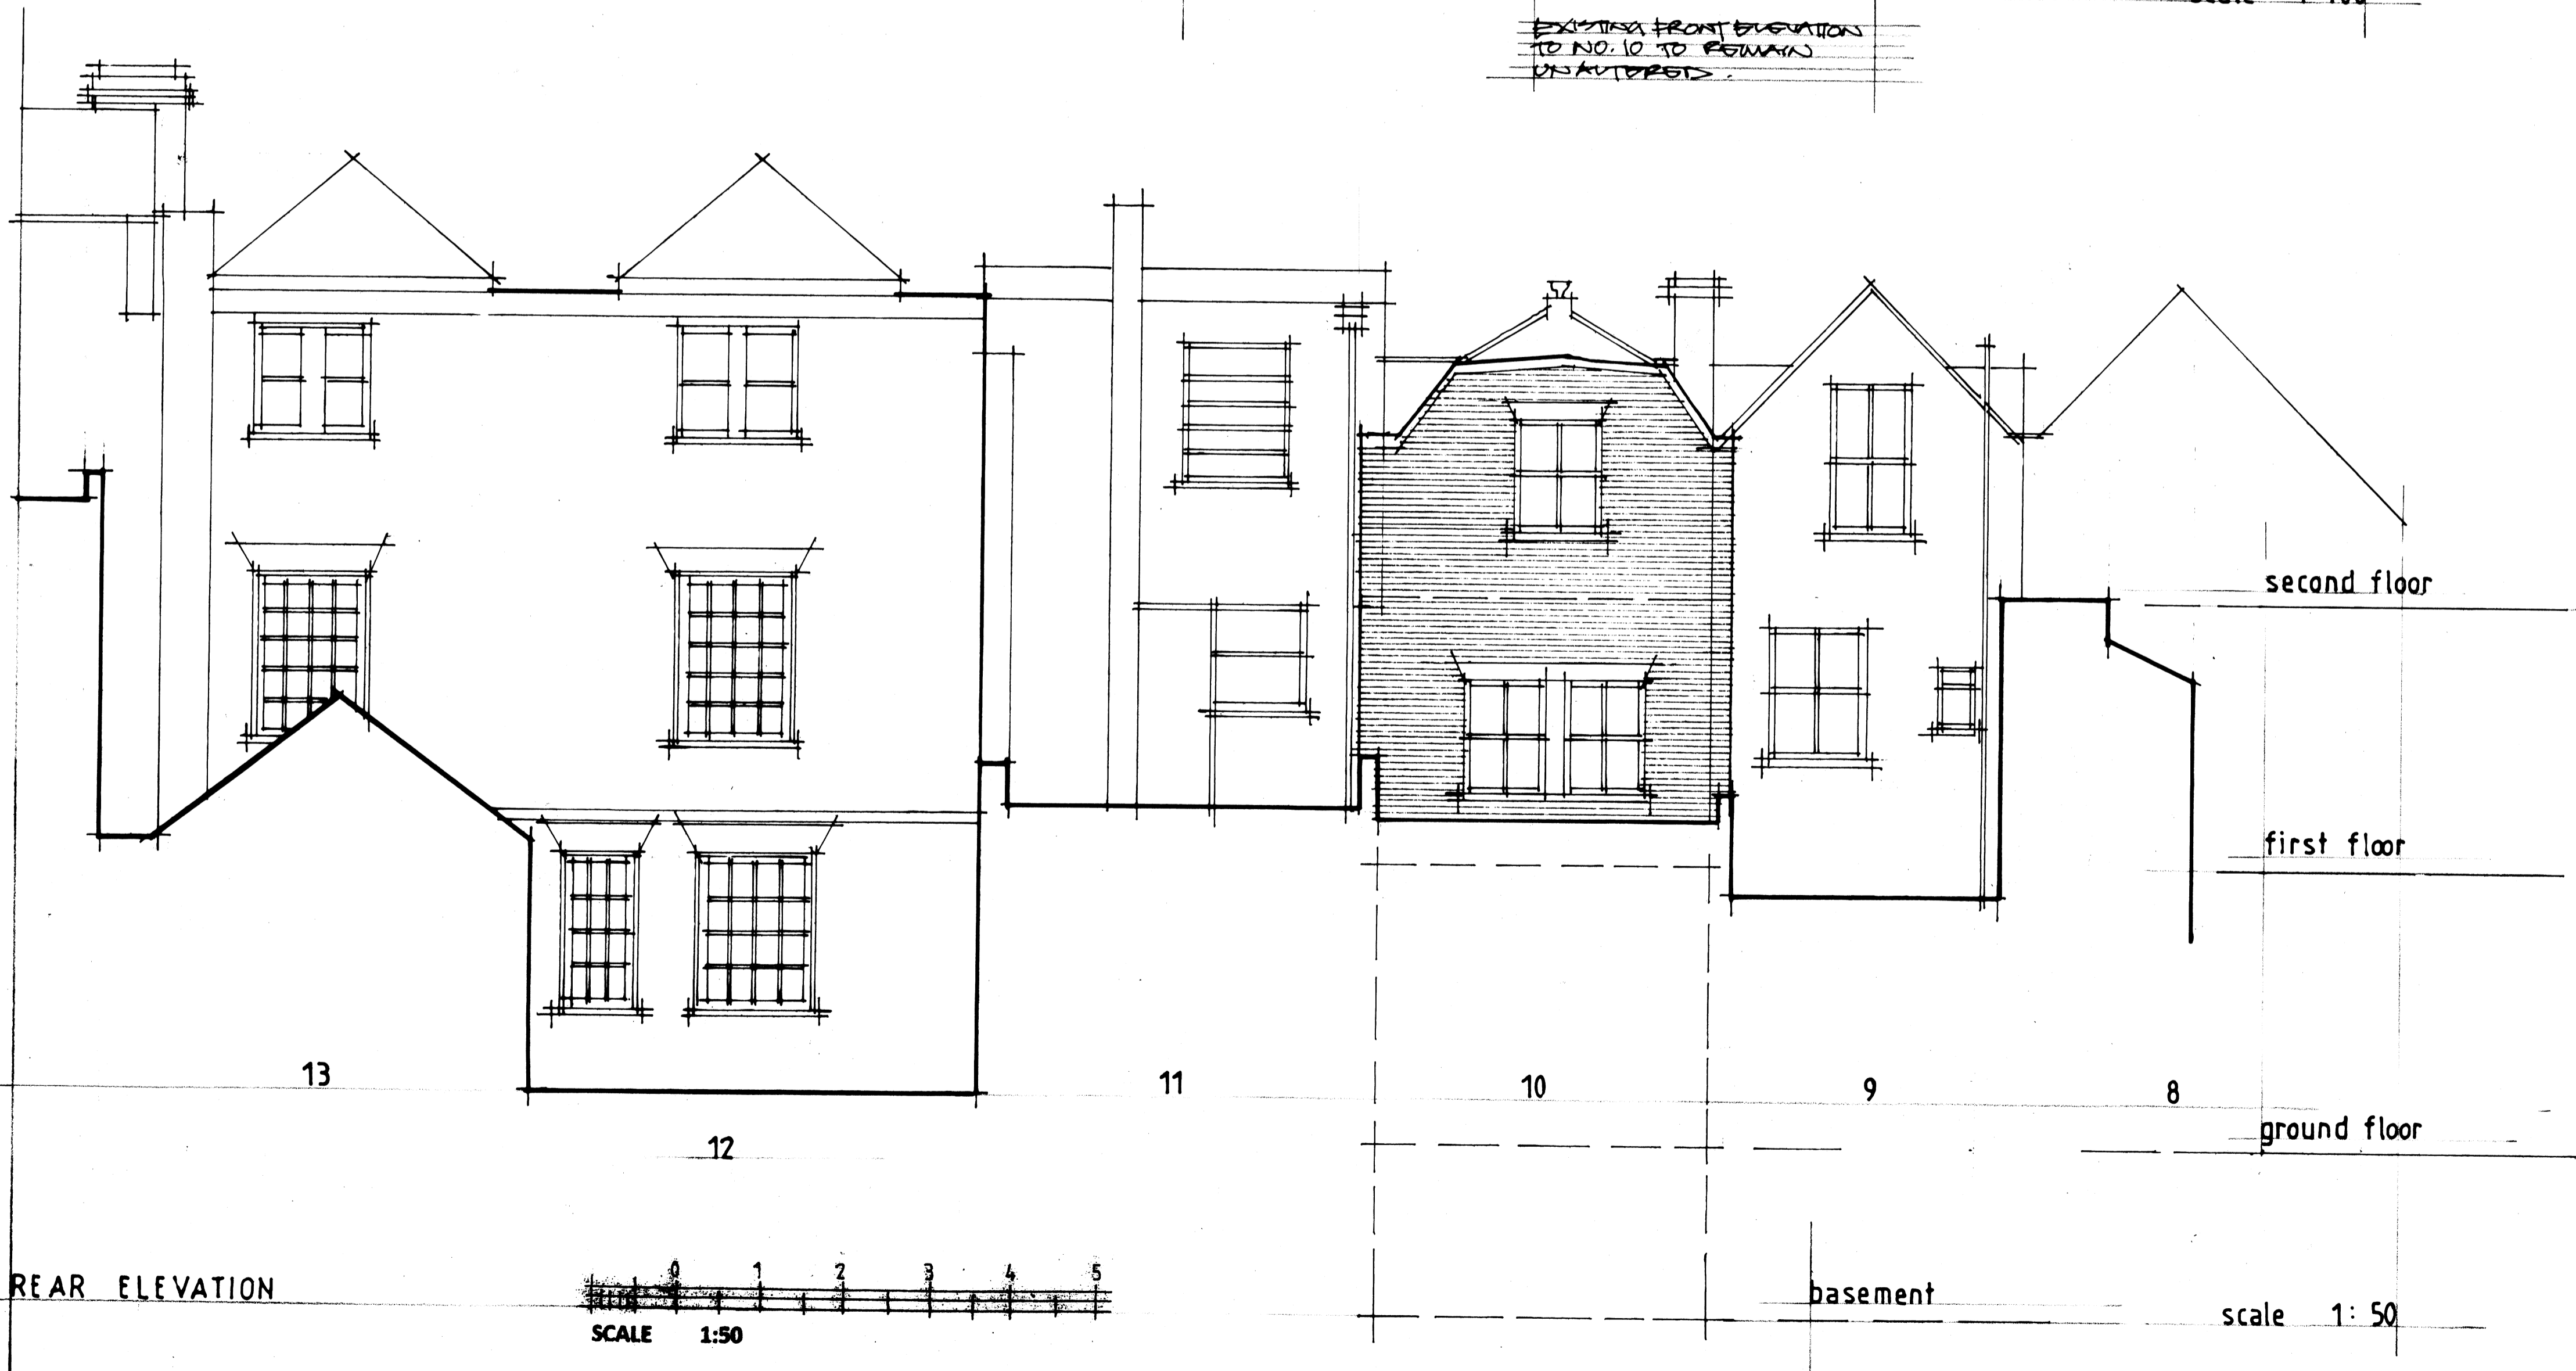

REAR ELEVATION

SCALE 1:50

basement

scale 1:50

second floor

first floor

ground floor

DESCRIPTION	DATE	REV
-------------	------	-----

DAVID F. EWINS RIBA
 ARCHITECT

31 BOSTON GARDENS
 BRISTOL CV2 1EJ
 TEL: 01274 776774

CLIENT

JOB
**10 KING STREET
 RICHMOND**

DRAWING TITLE
**AS PROPOSED
 front and rear elevations**

DATE December 2021	DRAWN D.F.
SCALE 1:100 / 1:50 @ A1 570	

JOB No 640	DRAWING No 112	REVISION
---------------	-------------------	----------