
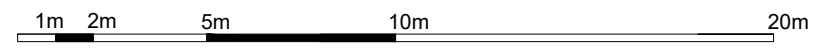


SITE PLAN AS EXISTING scale 1:200

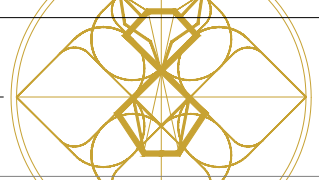

PROJECT LOCATION	CORNERWAYS, BUTE AVENUE PETERSHAM, RICHMOND, SURREY TW10 7AX	ISSUE PURPOSE PLANNING APPLICATION	DRAWING BY MN	DRAWING NO CW23 PA 002	REV
PROJECT	GROUND FLOOR AND ROOF EXTENSION	DRAWING TITLE SITE PLAN AS EXISTING	SCALE 1:1200 / A3	DATE JAN 2022	 <p>8VSTUDIO ARCHITECTURE 8vstudio@gmail.com 07972 197888 LILACS MARDEN ROAD STAPLEHURST TN12 0PE</p>