



**NOTES**

Drawings for sketch purposes only  
and not for construction.

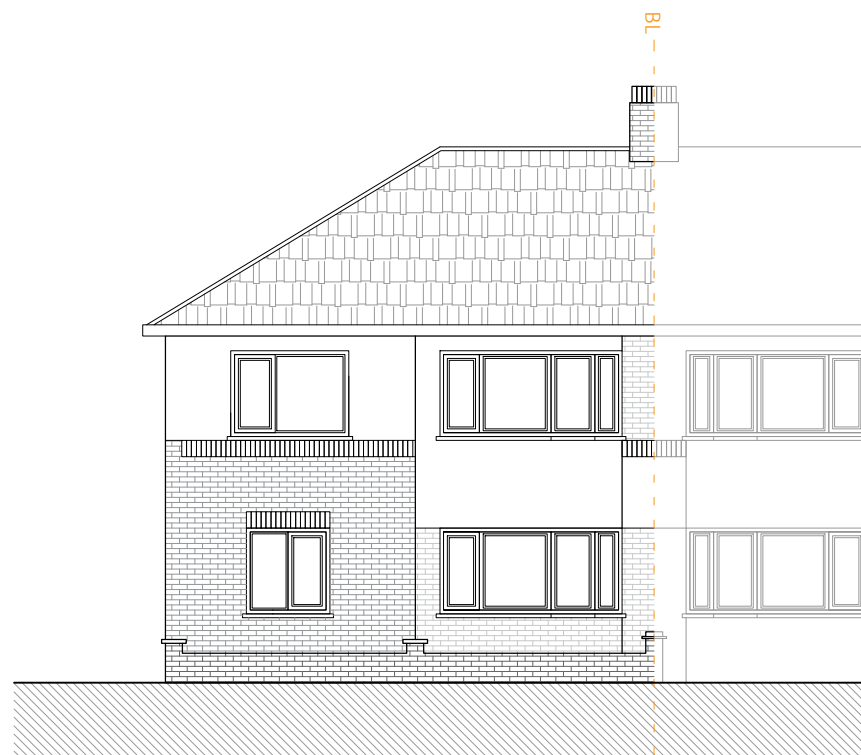

**EXISTING FRONT ELEVATION**

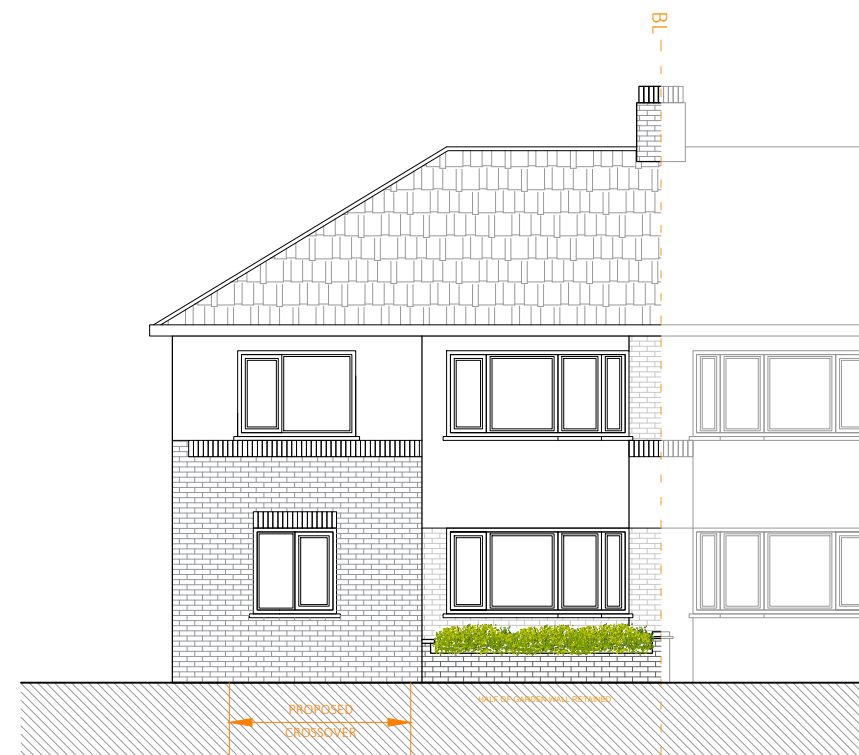

**PROPOSED FRONT ELEVATION**

This drawing is copyright  
USL Architects.



Ground floor  
7 Progress Business Centre  
Whittle Parkway  
Burnham SL1 6DQ  
England  
usl@uslarchitects.co.uk


Job No.	2021/RAW
Date	05/01/2022

<b>Job</b>	<b>REDFERN AVENUE</b>
	37 REDFERN AVENUE
	TW4 5NA
	LONDON

<b>Drawing</b>	EXISTING & PROPOSED FRONT ELEVATION
----------------	--

Drawing No.	RAW/PL/101
Drn	DV
Chk	BK

Revision	
----------	--

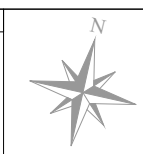

0m 1m 2m 3m 4m 5m  
PAPER SIZE: A3 SCALE 1:50