




EXISTING FRONT ELEVATION

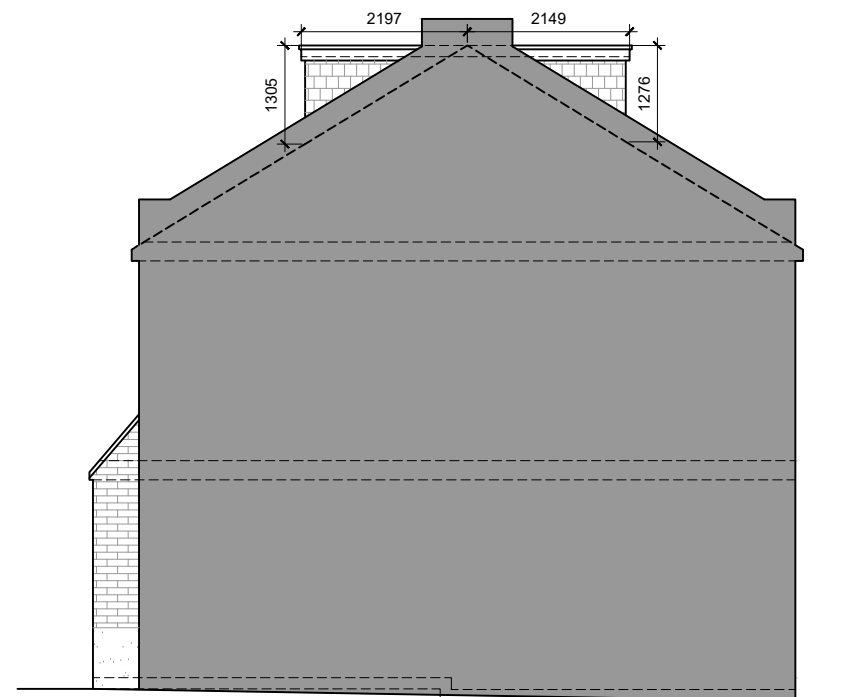

EXISTING RIGHT SIDE ELEVATION

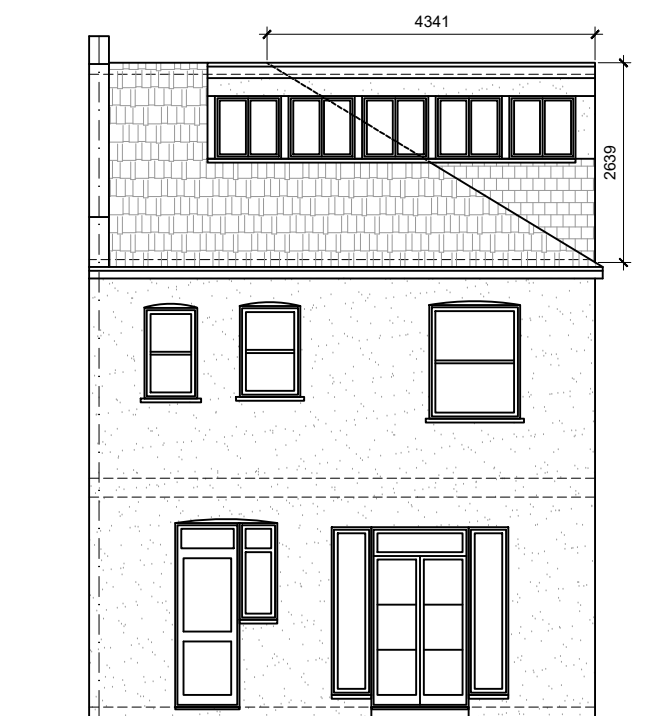

EXISTING REAR ELEVATION

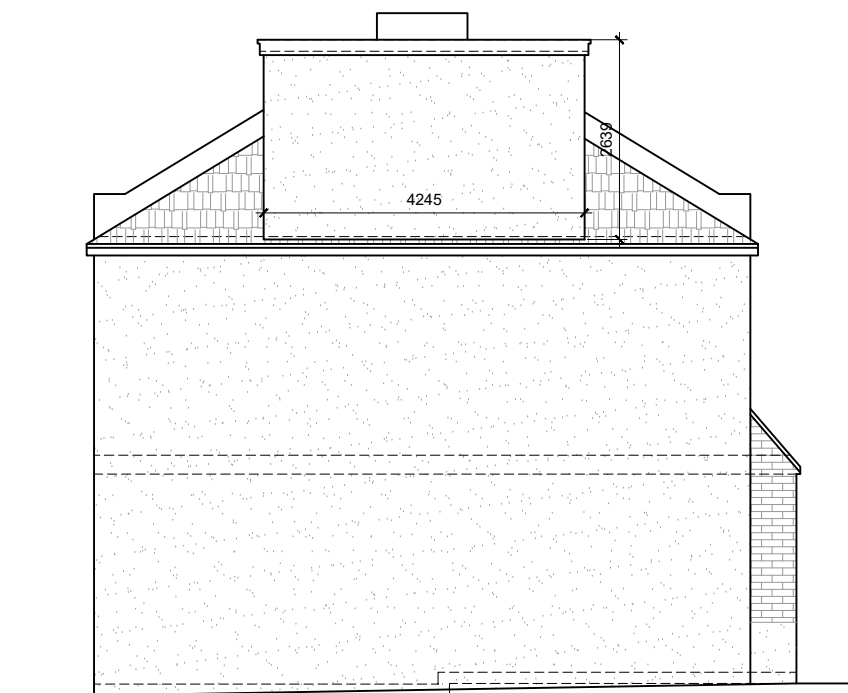

EXISTING LEFT SIDE ELEVATION

Rev.No	DATE	REV. NOTE
01	03/12/21	Volume calcs added
CAD REF		



NOTES:

THIS DRAWING IS INDICATIVE ONLY AND MUST NOT BE RELIED UPON FOR CONSTRUCTION UNLESS THE DRAWING IS NAMED AS 'CONSTRUCTION'.
 ALL DIMENSIONS TO BE CHECKED AND VERIFIED, WITH ANY DISCREPANCIES REPORTED TO THE PLAN HUB.
 THIS DRAWING REMAINS THE PROPERTY OF THE PLAN HUB AND MUST NOT BE COPIED OR REPRODUCED WITHOUT PRIOR WRITTEN PERMISSION.

Project Title

Loft Conversion

Drawing title

Existing Elevations

Client VLADIMIR PAZIOUK

Client address 6 LYRIC ROAD, BARNES, SW13 9PZ


Drawn By	Designed By
DB	DB
Checked By	Approved By

Drawing No	Revision No
002	01

Compass	Date	Scale
	19-11-21	1:100
	Status:	Sheet size:
	Consultation	A3

HEAD OFFICE :
 THE PLAN HUB
 Suite 6, 272 London Road,
 Wallington, Surrey, SM6 7DJ
 Phone : 0203 603 1599 E-mail : info@thepланhub.co.uk

THIS DRAWING IS A COPYRIGHT OF THE PLAN HUB AND MUST NOT BE DUPLICATED OR REPRODUCED WITHOUT PERMISSION FROM THE COMPANY.

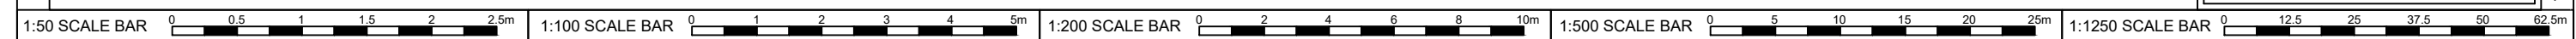

11/19/2021